
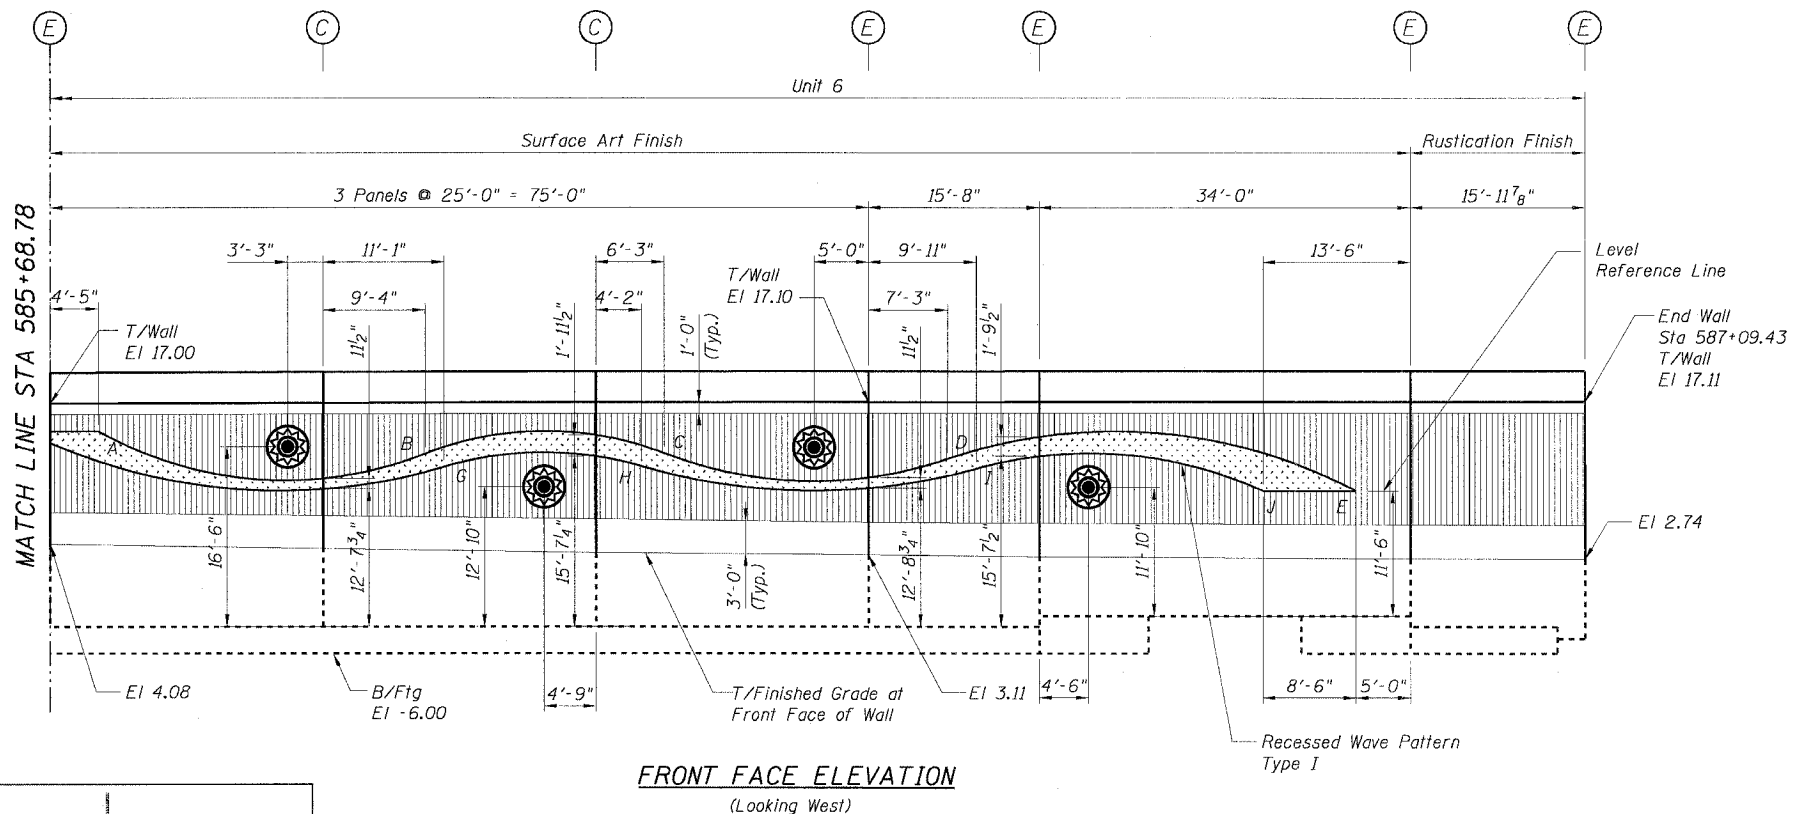


F.A.I. RTE.	SECTION	COUNTY	TOTAL SHEETS	SHEET NO.
90/94	2006-040 I	COOK	46	46
STA.	TO STA.			
FED. ROAD DIST. NO. 1	ILLINOIS	FED. AID PROJECT		

60C02

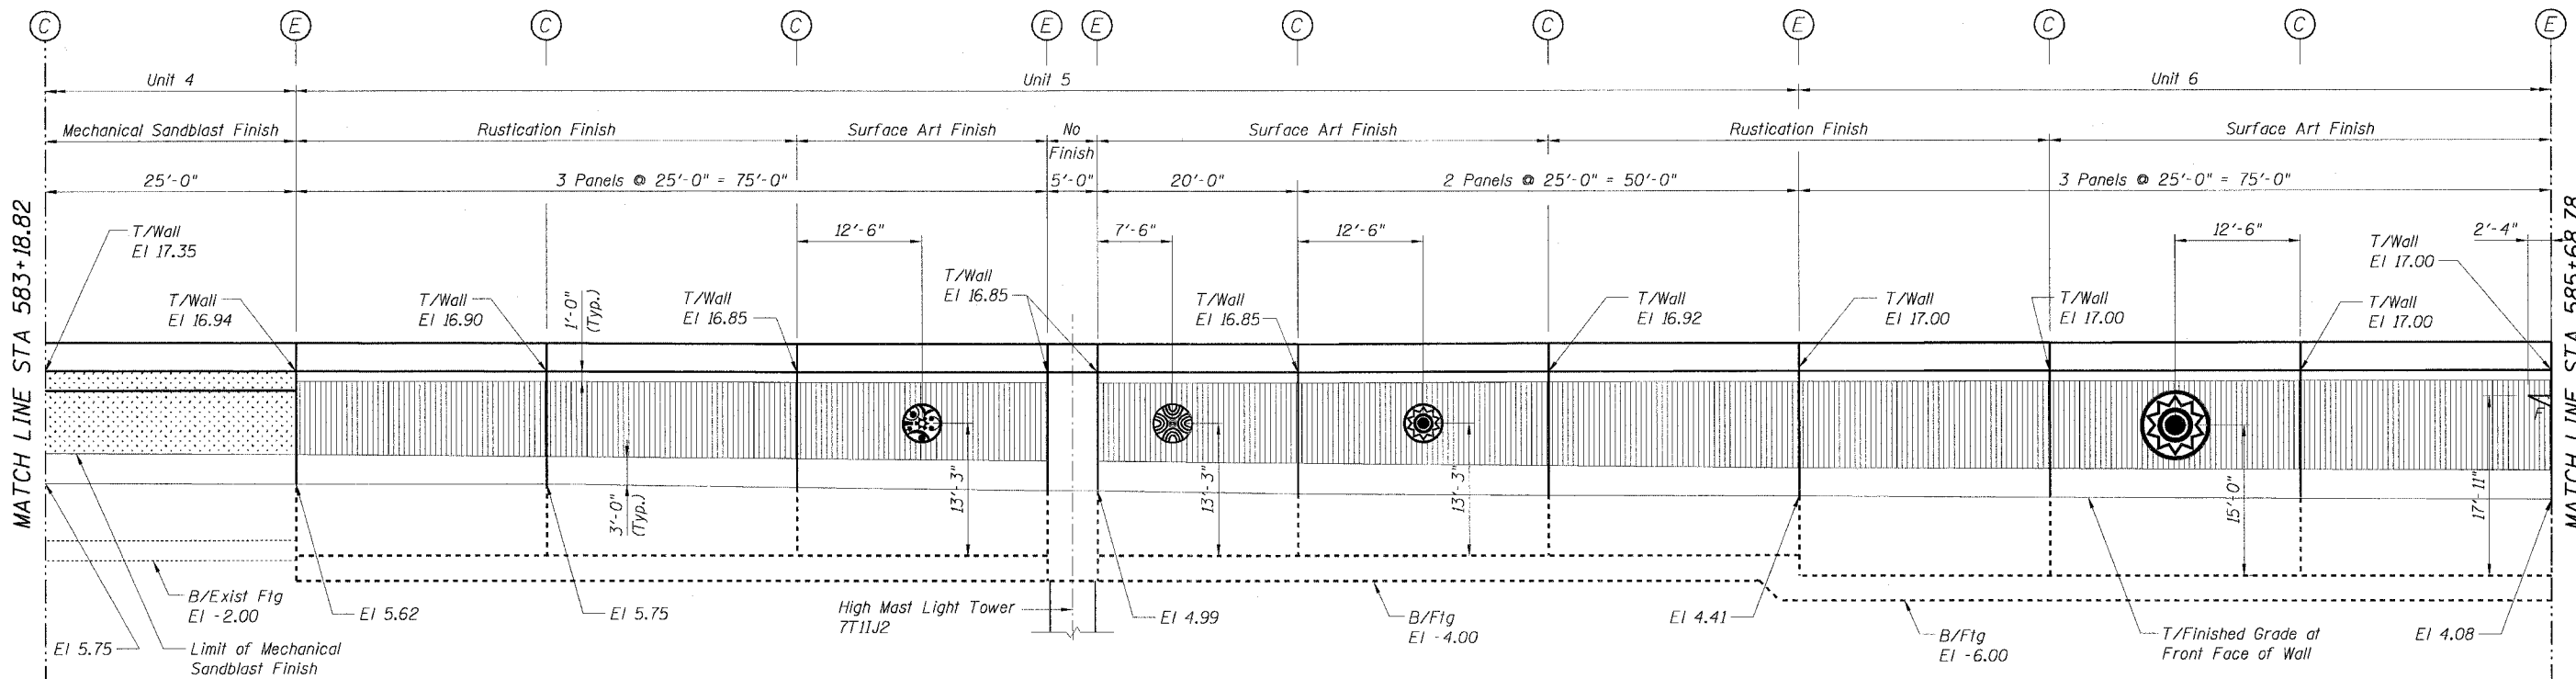

**NOTES:**

1. For Medallion Details, See Sheet MD1.
2. For Legend, See Sheet 42.

BILL OF MATERIAL		
Item	Unit	Quantity
Metal Medallion, 7'-0" Diameter	Each	1
Metal Medallion, 4'-0" Diameter	Each	10

CTE | AECOM

REVISIONS	
NAME	DATE

ILLINOIS DEPARTMENT OF TRANSPORTATION  
F.A.I. 90/94 (DAN RYAN EXPRESSWAY)  
MEDALLION CONTRACT  
(59TH STREET TO 51ST STREET)  
SURFACE ART MEDALLION  
LOCATION PLANS

SCALE: None  
DATE: OCTOBER 23, 2006

DRAWN BY: MK  
CHECKED BY: CG

Sheet 30 of 30

10/19/2006 02:58:36 PM