
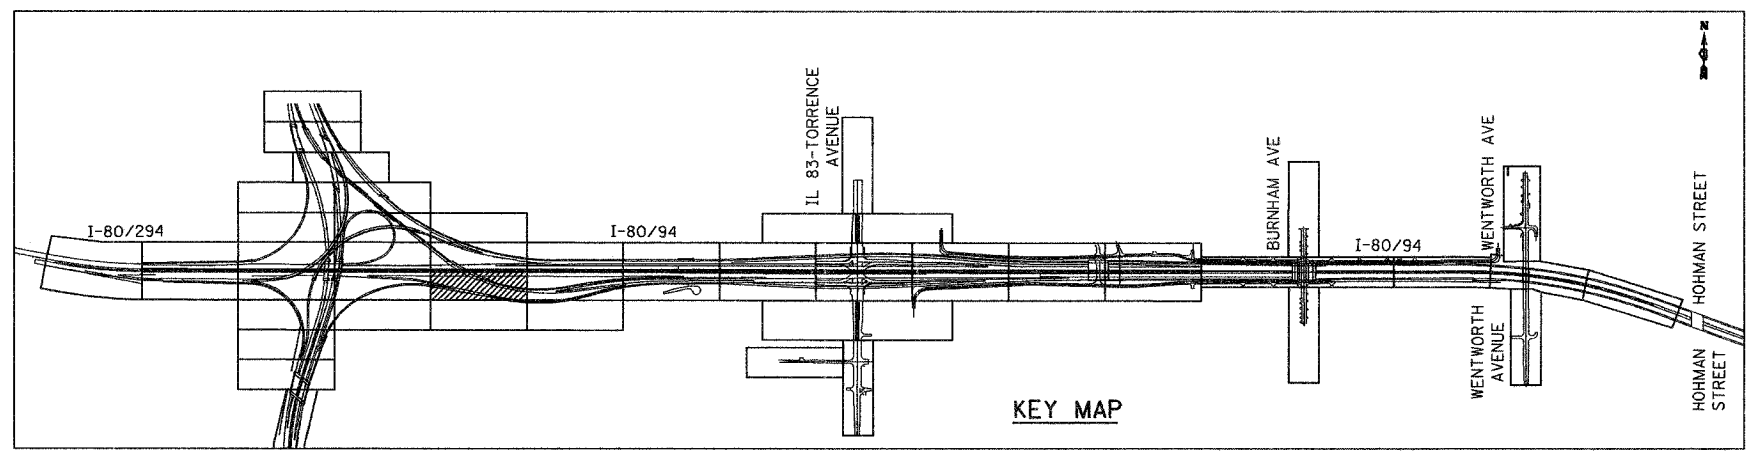


ALL DIMENSIONS IN METERS EXCEPT PAY ITEMS AND UNLESS NOTED OTHERWISE

F.A.I. RTE.	SECTION	COUNTY	TOTAL SHEETS	SHEET NO.
80/94	2003-106LS	COOK	88	20
STA.	TO STA.			
FED. ROAD DIST. NO.	ILLINOIS FED. AID PROJECT			
CONTRACT NO. 62699				

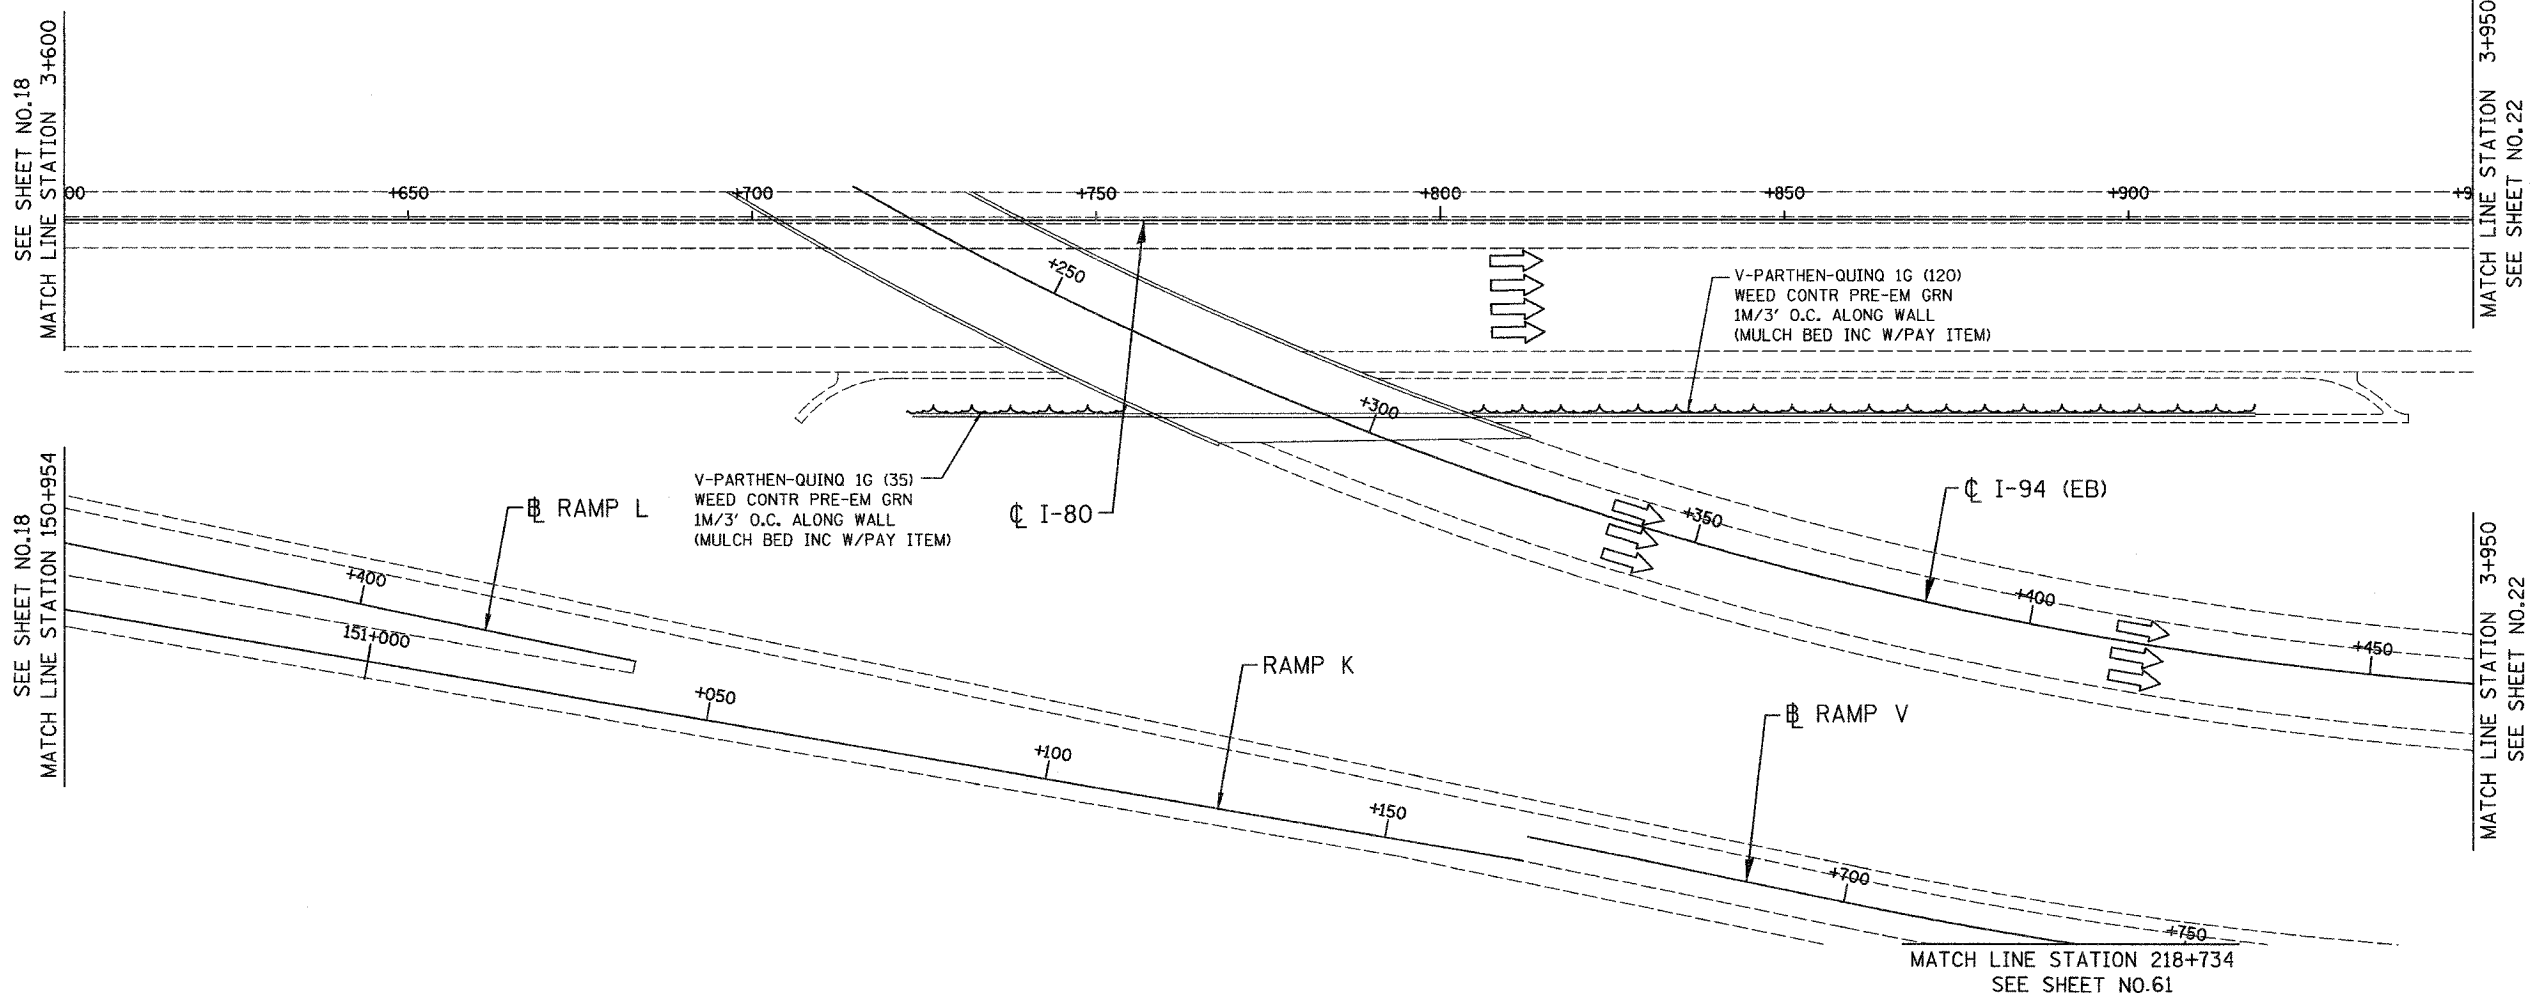

REVISIONS	
NAME	DATE

ILLINOIS DEPARTMENT OF TRANSPORTATION  
 I-80/94/US 6  
 KINGERY-BORMAN EXPRESSWAY  
 BURNHAM ROAD TO US 41  
**LANDSCAPING PLAN**  
 KINGERY EXPRESSWAY I - 80/94

SCALE 1:500  
 DATE 12/13/06

DRAWN BY ACE/CAD  
 CHECKED BY TJW

**AMERICAN**  
 CONSULTING ENGINEERS

12/13/2006  
 2:28:40 PM  
 P:\Project\2014\80 (CALDD)\Contract\LS\LS\_08.rdb