



ALL DIMENSIONS IN METERS EXCEPT PAY ITEMS AND UNLESS NOTED OTHERWISE

F.A.I. RTE.	SECTION	COUNTY	TOTAL SHEETS	SHEET NO.
80/94	2003-106LS	COOK	88	24
STA.	TO STA.			
FED. ROAD DIST. NO.	ILLINOIS	FED. AID PROJECT		
CONTRACT NO. 62699				

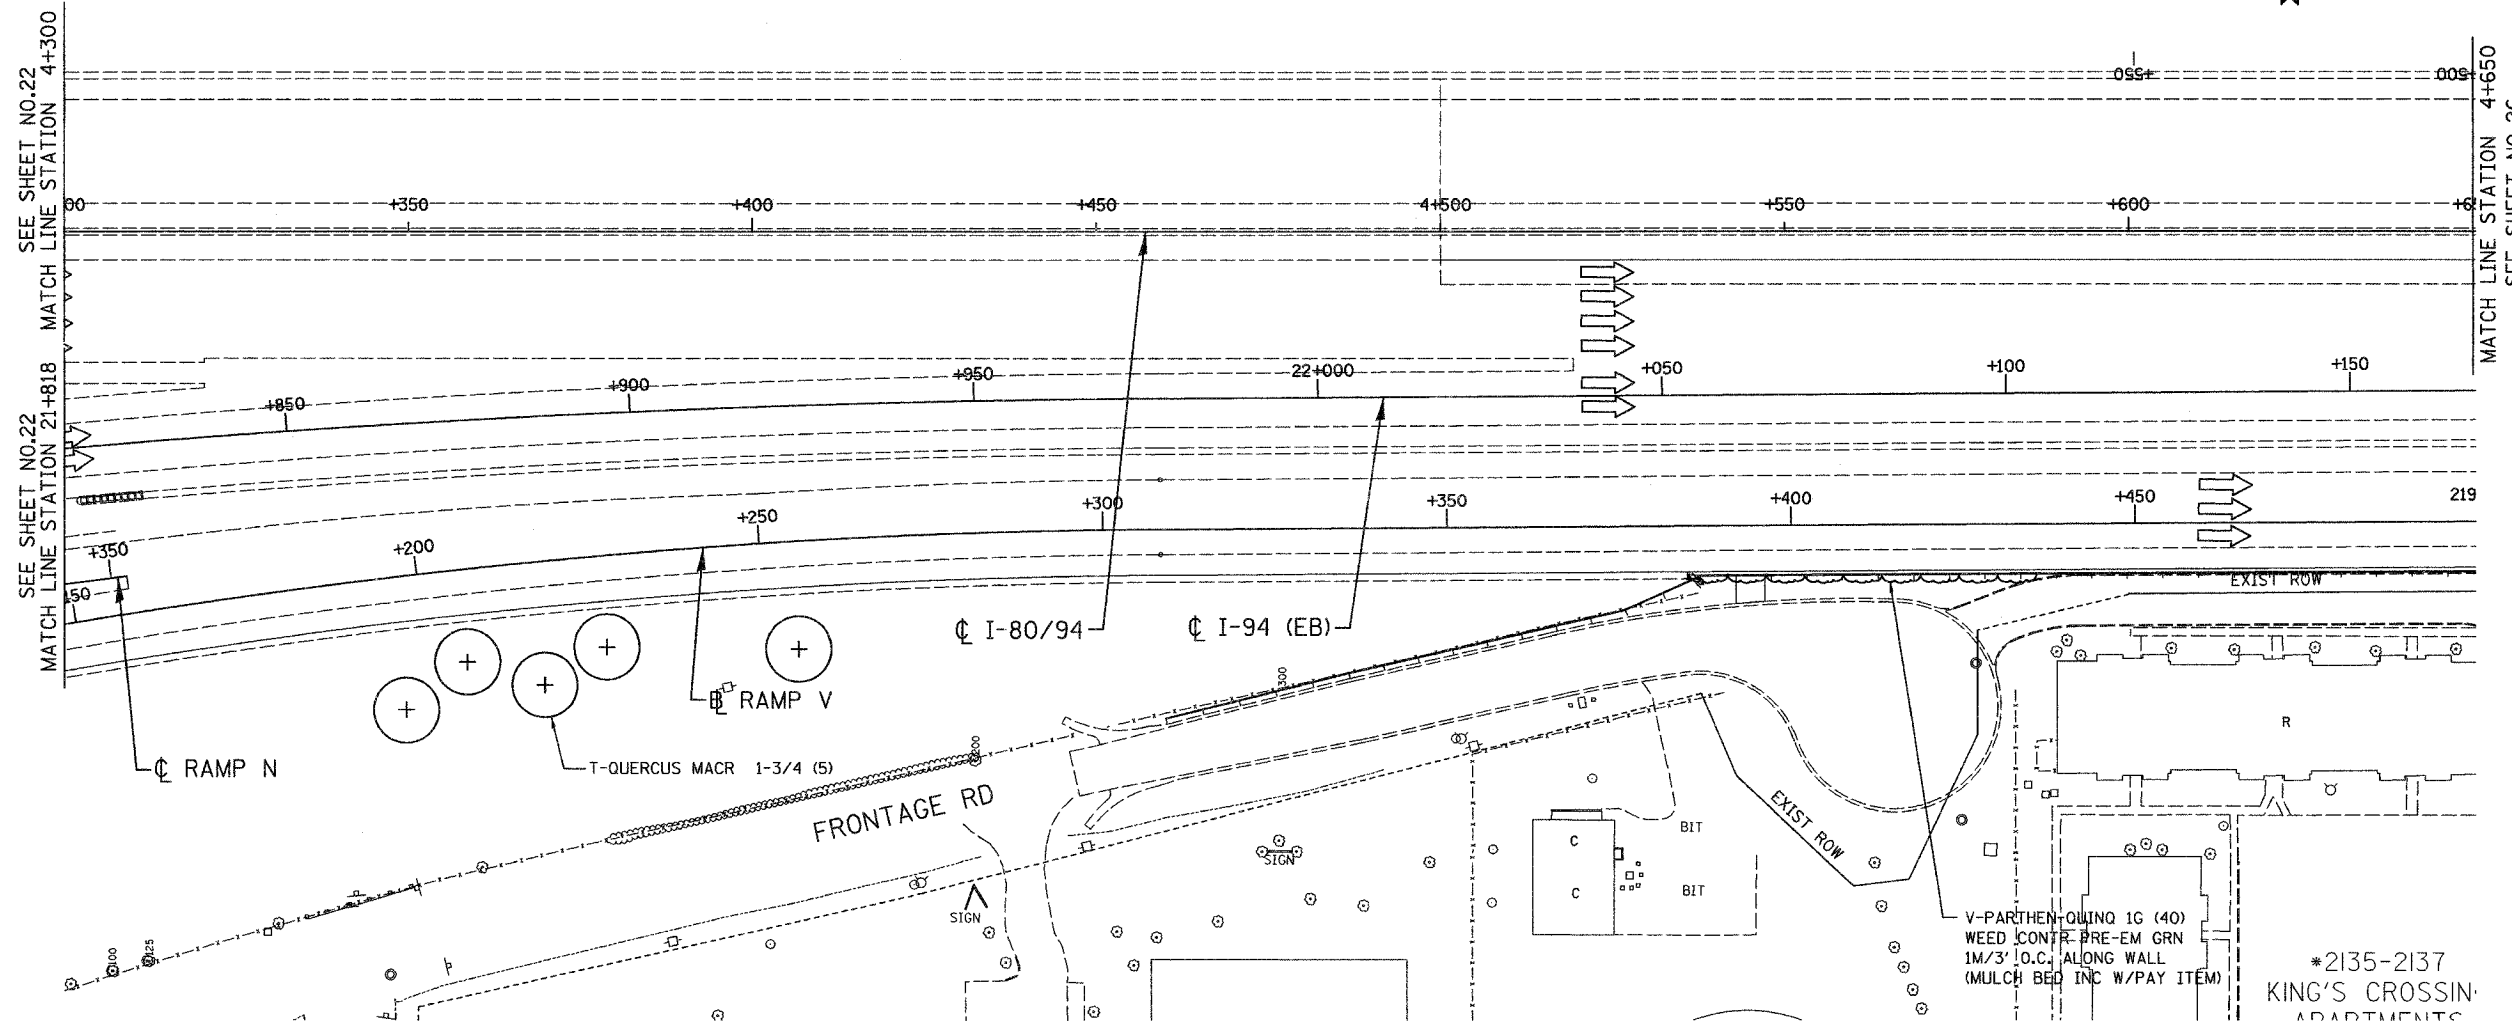

*2135-2137 KING'S CROSSING ADAPTMENTS
 V-PARTHEN-QUINQ 1G (40)
 WEED CONTR PRE-EM GRN
 1M/3' I.O.C. ALONG WALL
 (MULCH BED INC W/PAY ITEM)

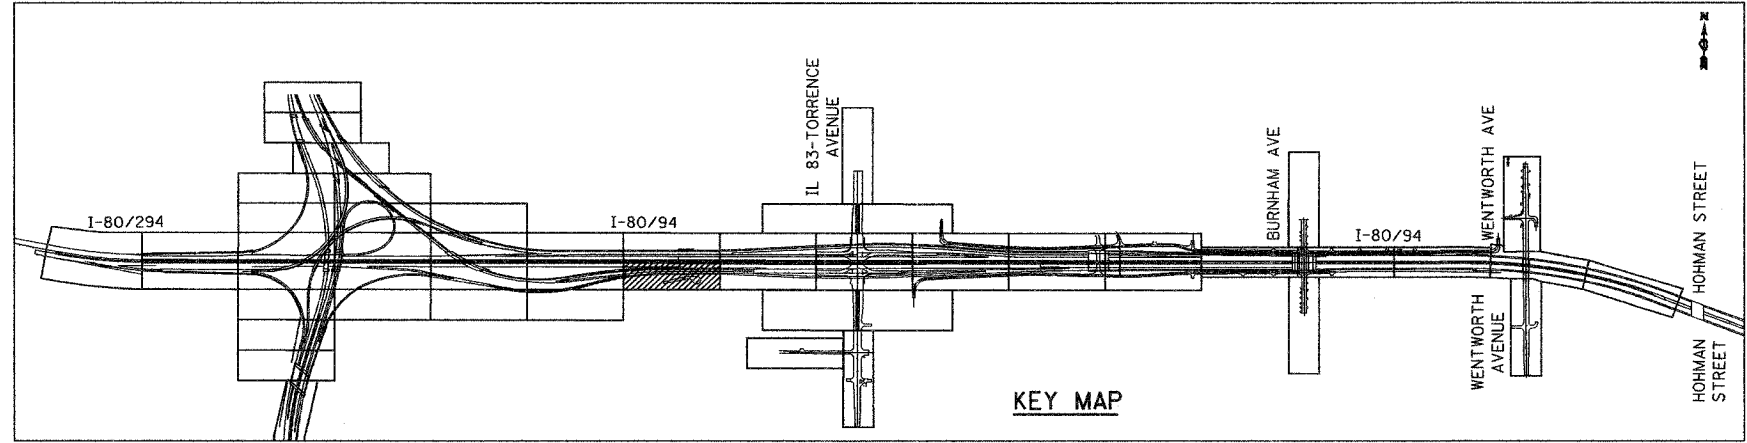

KEY MAP

LSM - 13

ILLINOIS DEPARTMENT OF TRANSPORTATION
 I-80/94/US 6
 KINGERY-BORMAN EXPRESSWAY
 BURNHAM ROAD TO US 41
LANDSCAPING PLAN
 KINGERY EXPRESSWAY I- 80/94

REVISIONS	
NAME	DATE

SCALE 1:500
 DATE 12/13/06
 DRAWN BY ACE/CAD
 CHECKED BY TJW



12/12/2006
 2:31:27 PM
 S:\Project\20140901\CADD\Contract\LS\LS_12.rvt