


P.A. RTE.	SECTION	COUNTY	TOTAL SHEETS	SHEET NO.
372	3091-RS-4	COOK	27	8
STA.	26+20	TO STA.	85+00	
FED. ROAD DIST. NO.	ILLINOIS	FED. AID PROJECT		

C62728

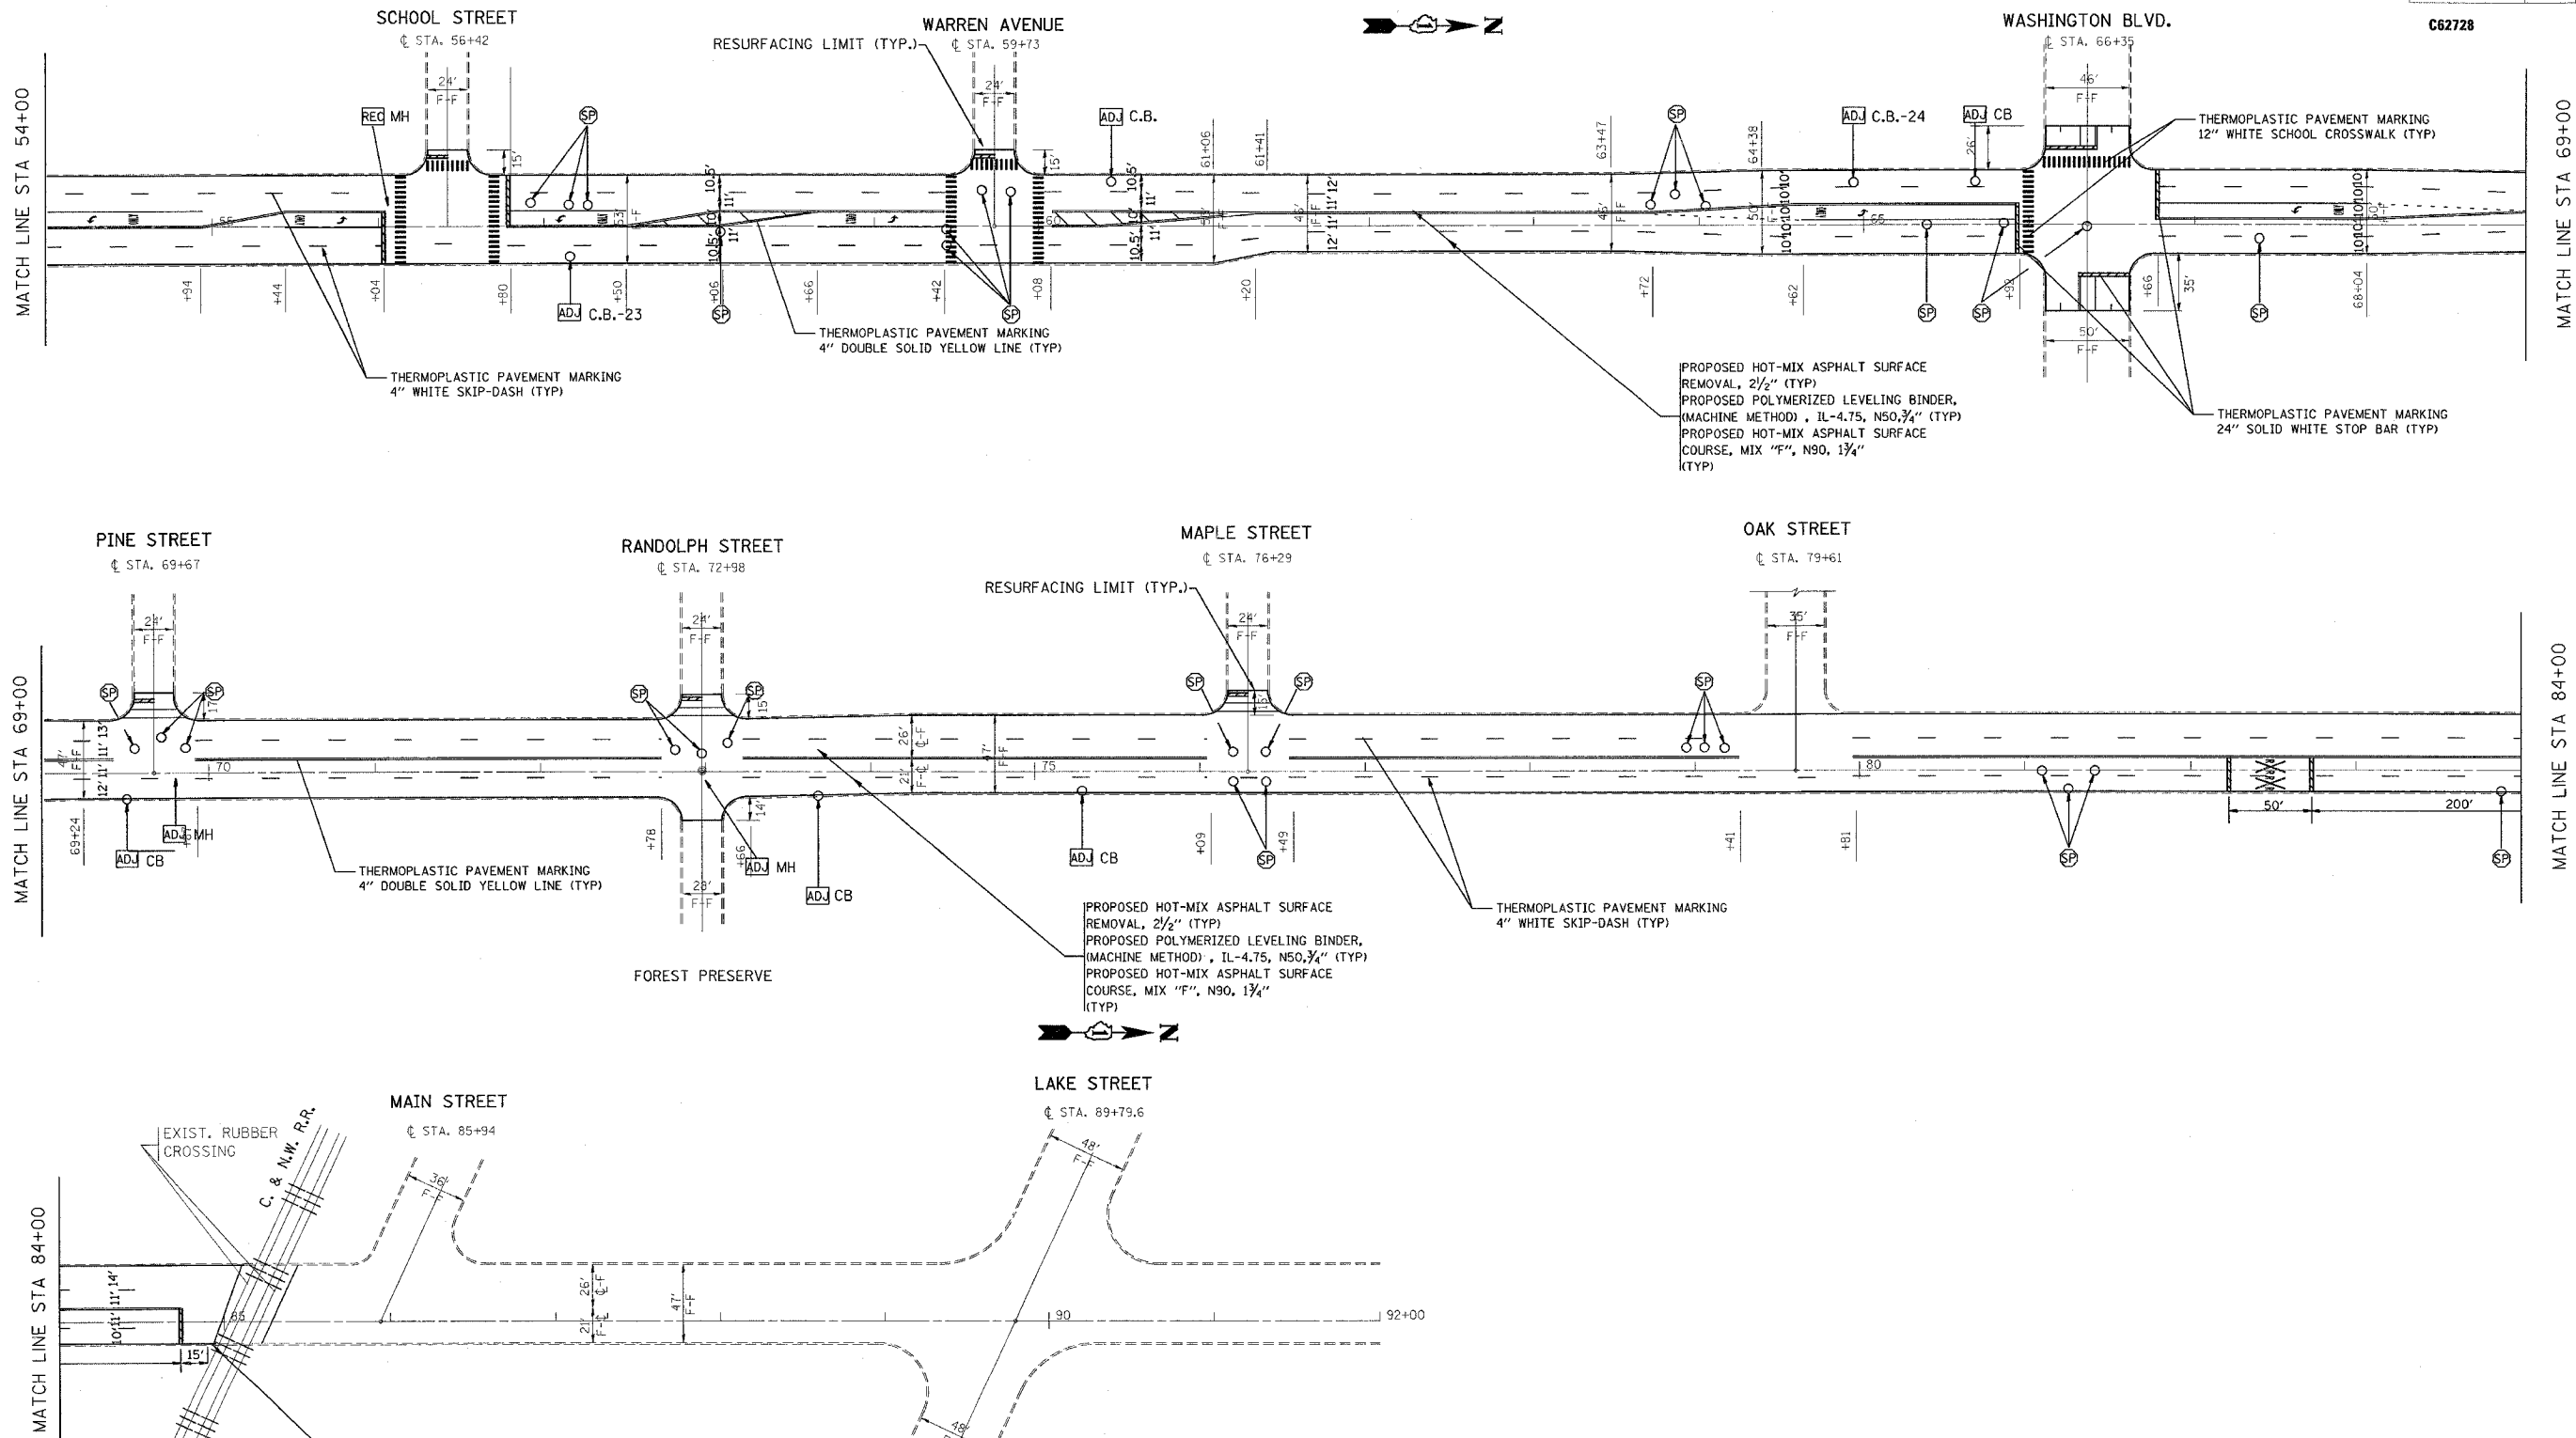

PROPOSED HOT-MIX ASPHALT SURFACE REMOVAL, 2 1/2" (TYP)
 PROPOSED POLYMERIZED LEVELING BINDER, (MACHINE METHOD), IL-4.75, N50, 3/4" (TYP)
 PROPOSED HOT-MIX ASPHALT SURFACE COURSE, MIX "F", N90, 1 3/4" (TYP)

PROPOSED HOT-MIX ASPHALT SURFACE REMOVAL, 2 1/2" (TYP)
 PROPOSED POLYMERIZED LEVELING BINDER, (MACHINE METHOD), IL-4.75, N50, 3/4" (TYP)
 PROPOSED HOT-MIX ASPHALT SURFACE COURSE, MIX "F", N90, 1 3/4" (TYP)

- NOTE:**
1. ALL PAVEMENT MARKING SHALL BE THERMOPLASTIC UNLESS OTHERWISE NOTED. SEE DISTRICT DETAIL TC-13.
 2. RAISED REFLECTIVE PAVEMENT MARKERS SHALL BE USED THROUGHOUT THE IMPROVEMENT LIMITS. DOUBLE LANE LINE MARKERS SHALL BE INSTALLED, SEE DIST. DETAIL TC-11.

REVISIONS	
NAME	DATE

ILLINOIS DEPARTMENT OF TRANSPORTATION
 IL-171 (1ST AVENUE)
 I-290 TO LAKE ST.
PLAN SHEET

SCALE: VERT. NONE
 HORIZ. NONE
 DATE APRIL 9, 2004

DRAWN BY S.E.S.
 CHECKED BY R.W.

3-FEB-09 14:07:20
 ZF4C10.016JDI34688A4DGN1
 LEVELS = 35