



F.A.P. RTE.	SECTION	COUNTY	TOTAL SHEETS	SHEET NO.
343	*	COOK	283	52
STA. 9+713.000		TO STA. 10+151.000		
FED. ROAD DIST. NO. 1		ILLINOIS FED. AID PROJECT		
* 70D-Y-B-R & 70HB-R-1		6289T		

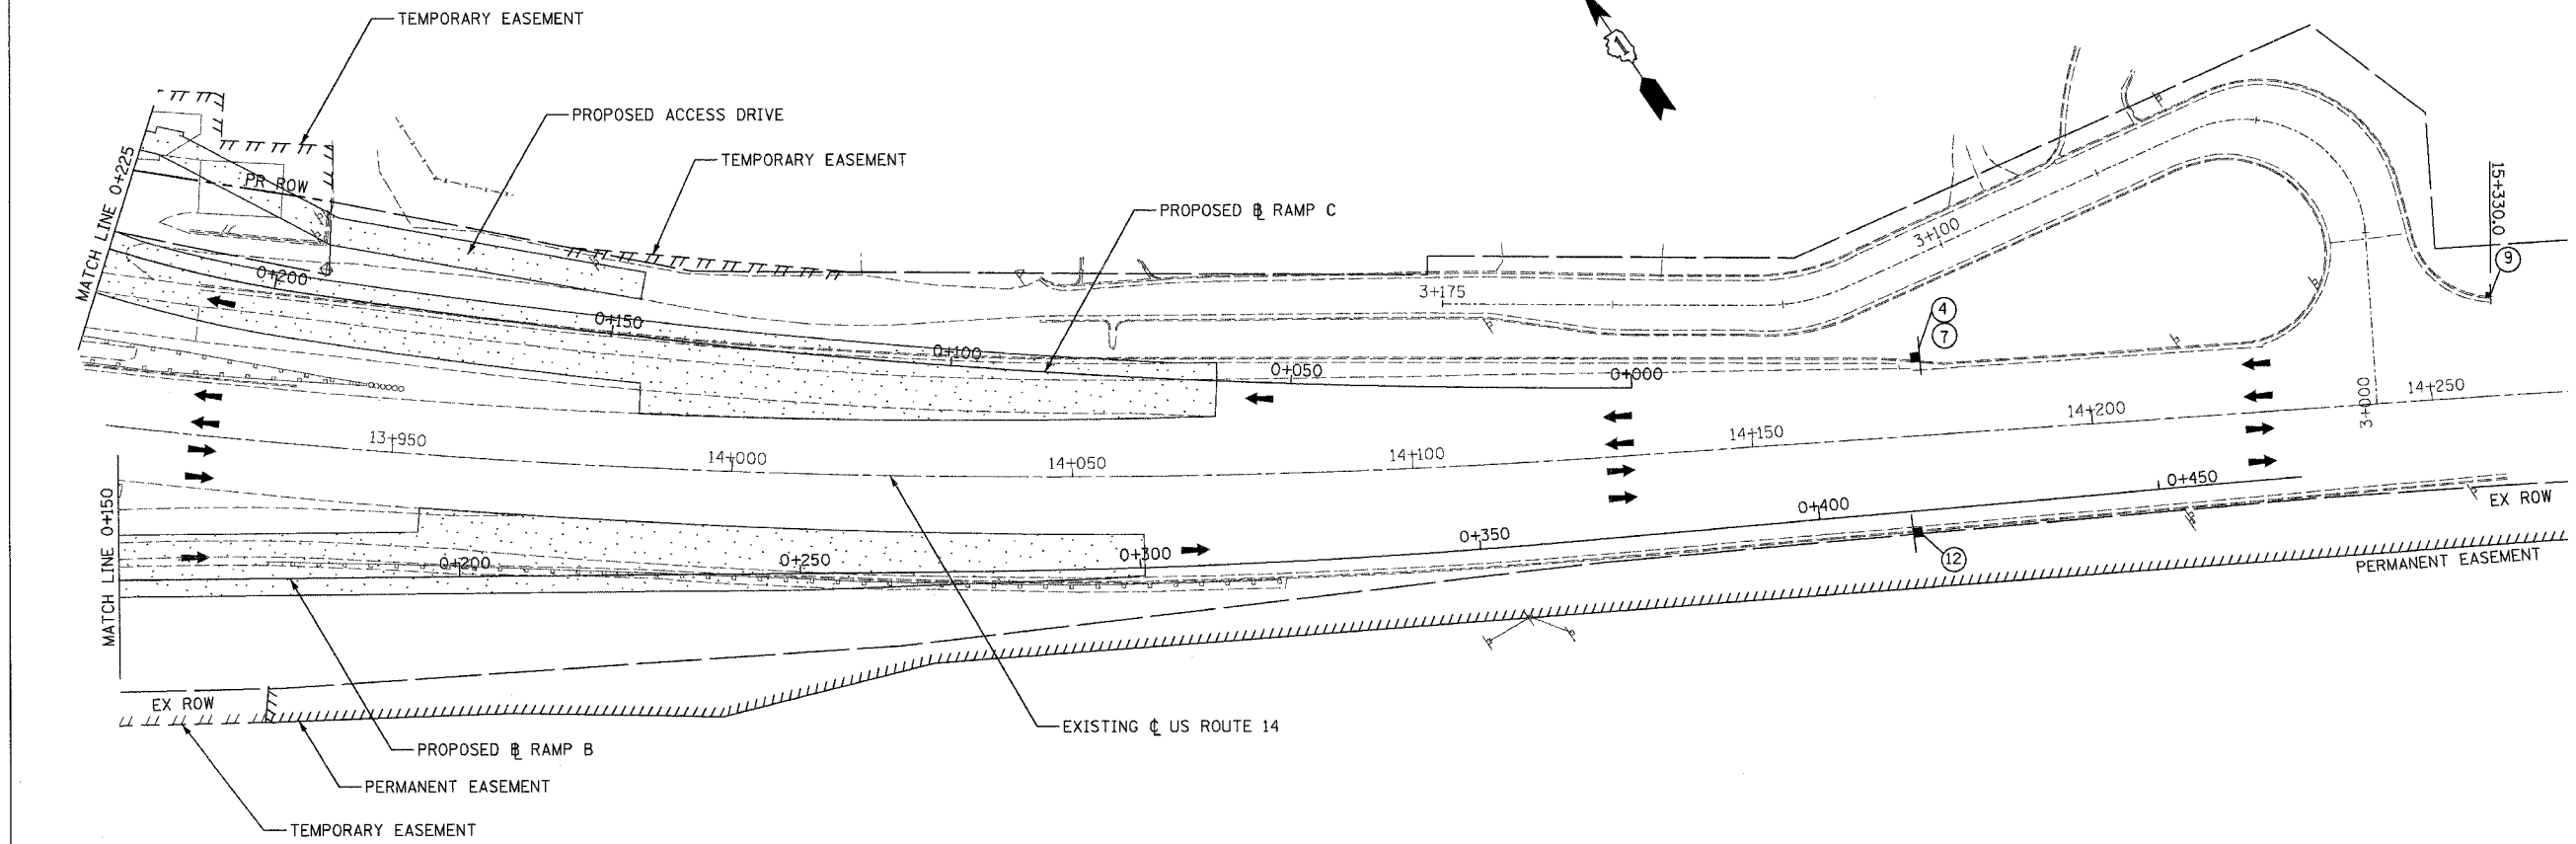

LEGEND

- CONSTRUCTION ZONE
- TEMPORARY PAVEMENT
- TEMPORARY PAVEMENT (PREVIOUS STAGES)
- COMPLETED CONSTRUCTION (PREVIOUS STAGES)
- DIRECTION OF TRAVEL
- BARRICADE TYPE II
- BARRICADE TYPE III
- DRUM WITH STEADY BURN LIGHT
- TEMPORARY SIGN
- IMPACT ATTENUATOR
- ARROW BOARD

- NOTES:**
1. ALL DIMENSIONS ARE IN METERS (m) UNLESS OTHERWISE NOTED.
 2. SEE MAINTENANCE OF TRAFFIC SIGN DETAILS SHEET FOR SIGN DETAILS.

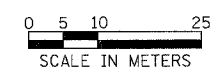

REVISIONS	
NAME	DATE

ILLINOIS DEPARTMENT OF TRANSPORTATION
ILLINOIS ROUTE 68
MAINTENANCE OF TRAFFIC
ILLINOIS ROUTE 68 STAGE 2A
STA. 13+900 TO STA. 14+270 US 14

SCALE 1:500
DATE OCTOBER, 2006

DRAWN BY GRH
CHECKED BY