



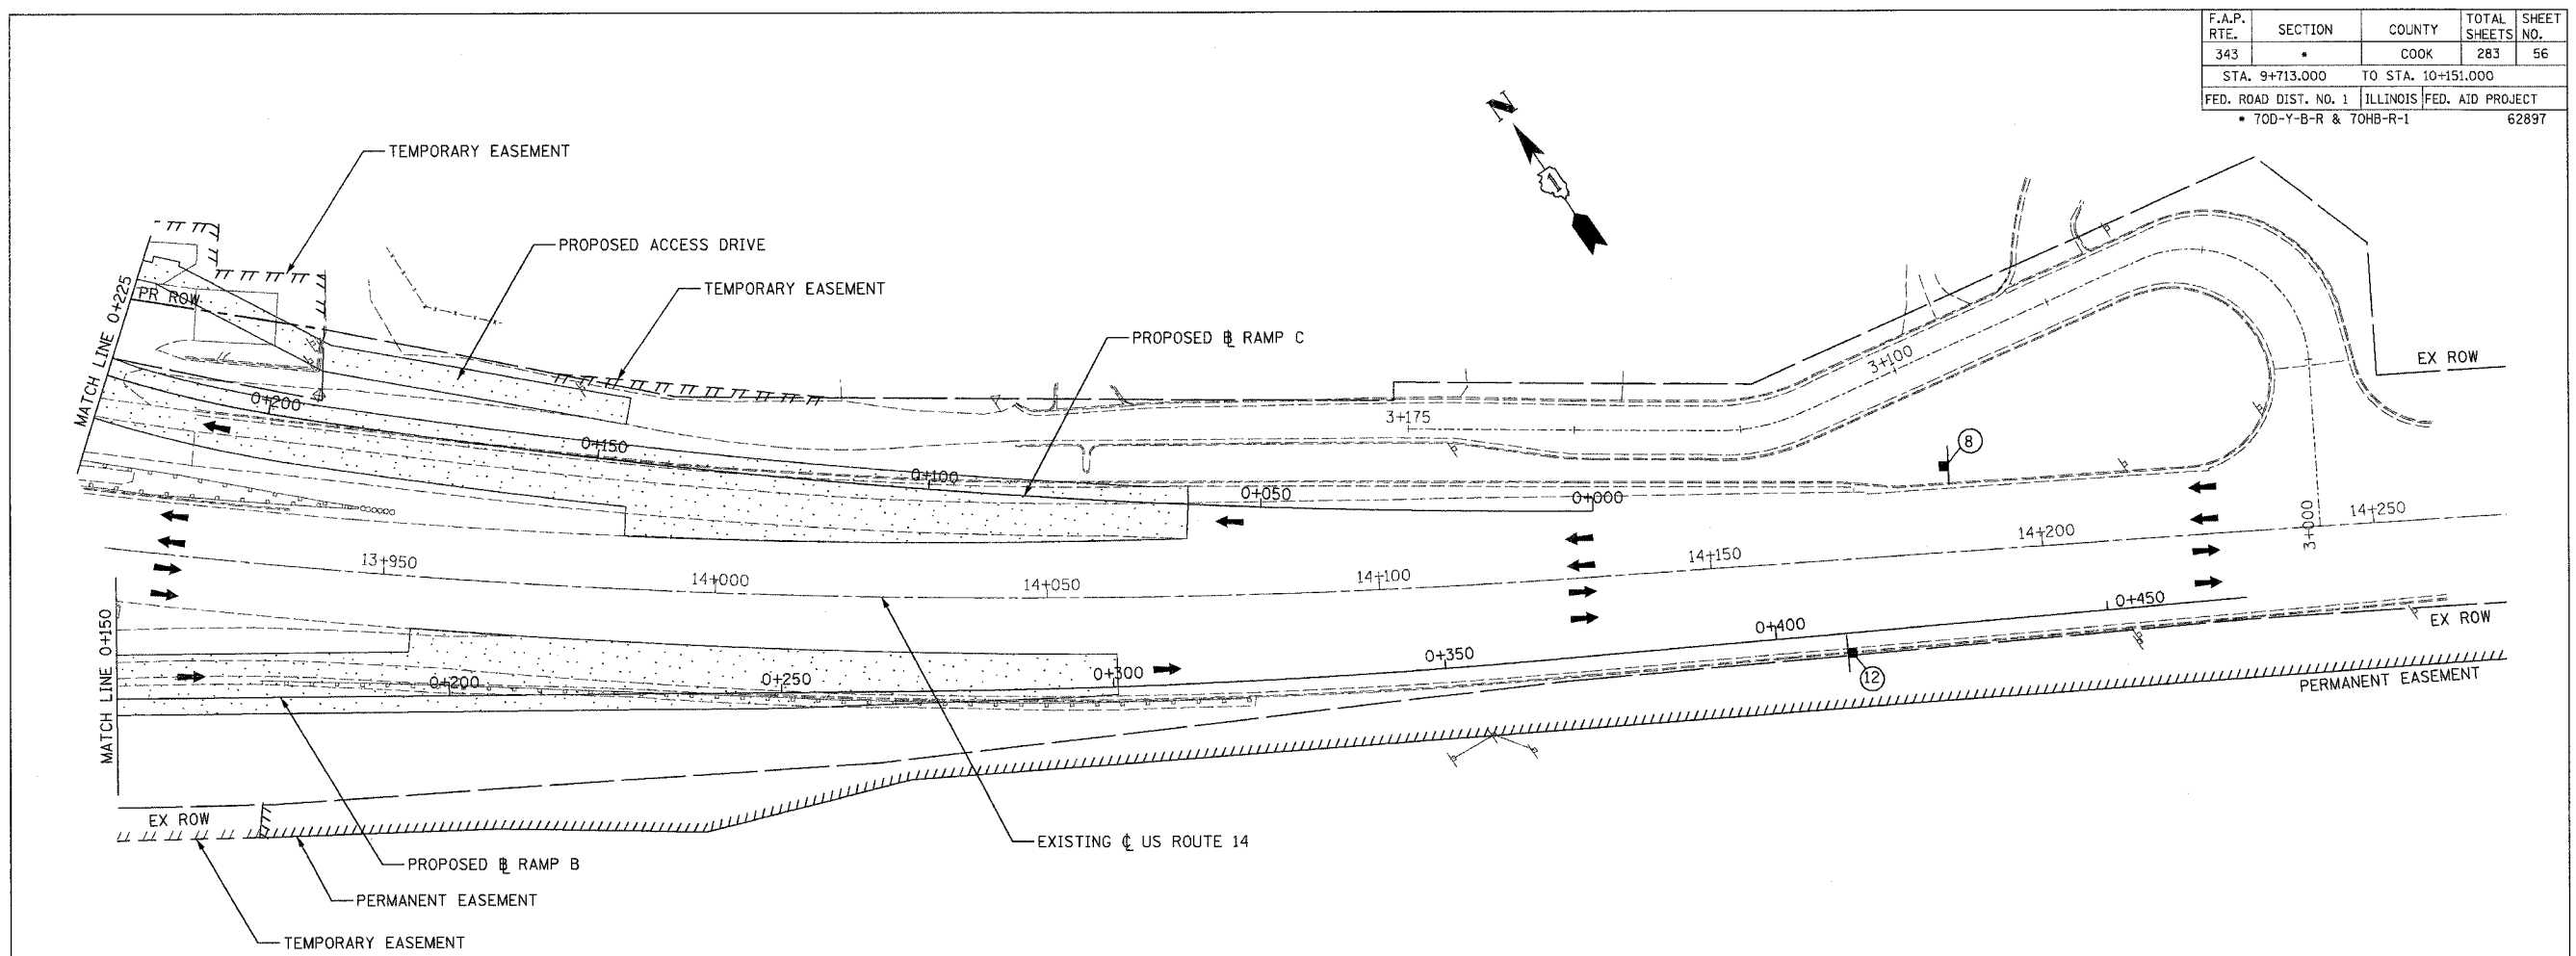



 

 



F.A.P. RTE.	SECTION	COUNTY	TOTAL SHEETS	SHEET NO.
343	*	COOK	283	56
STA. 9+713.000		TO STA. 10+151.000		
FED. ROAD DIST. NO. 1		ILLINOIS FED. AID PROJECT		
* 70D-Y-B-R & 70HB-R-1		62897		

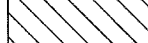

LEGEND

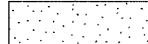-  CONSTRUCTION ZONE
-  TEMPORARY PAVEMENT
-  TEMPORARY PAVEMENT (PREVIOUS STAGES)
-  COMPLETED CONSTRUCTION (PREVIOUS STAGES)
-  DIRECTION OF TRAVEL
-  BARRICADE TYPE II
-  BARRICADE TYPE III
-  DRUM WITH STEADY BURN LIGHT
-  TEMPORARY SIGN
-  IMPACT ATTENUATOR
-  ARROW BOARD

NOTES:

1. ALL DIMENSIONS ARE IN METERS (m) UNLESS OTHERWISE NOTED.
2. SEE MAINTENANCE OF TRAFFIC SIGN DETAILS SHEET FOR SIGN DETAILS.

REVISIONS	
NAME	DATE

ILLINOIS DEPARTMENT OF TRANSPORTATION
ILLINOIS ROUTE 68
MAINTENANCE OF TRAFFIC
ILLINOIS ROUTE 68 STAGE 2B
STA. 13+900 TO STA. 14+270 US 14
SCALE 1:500
DATE OCTOBER, 2006
DRAWN BY RDT
CHECKED BY PK

