



F.A.P. RTE.	SECTION	COUNTY	TOTAL SHEETS	SHEET NO.
343	*	COOK	283	61
STA. 9+713.000		TO STA. 10+151.000		
FED. ROAD DIST. NO. 1		ILLINOIS FED. AID PROJECT		
* TOD-Y-B-R & 70H3-R-1		62897		

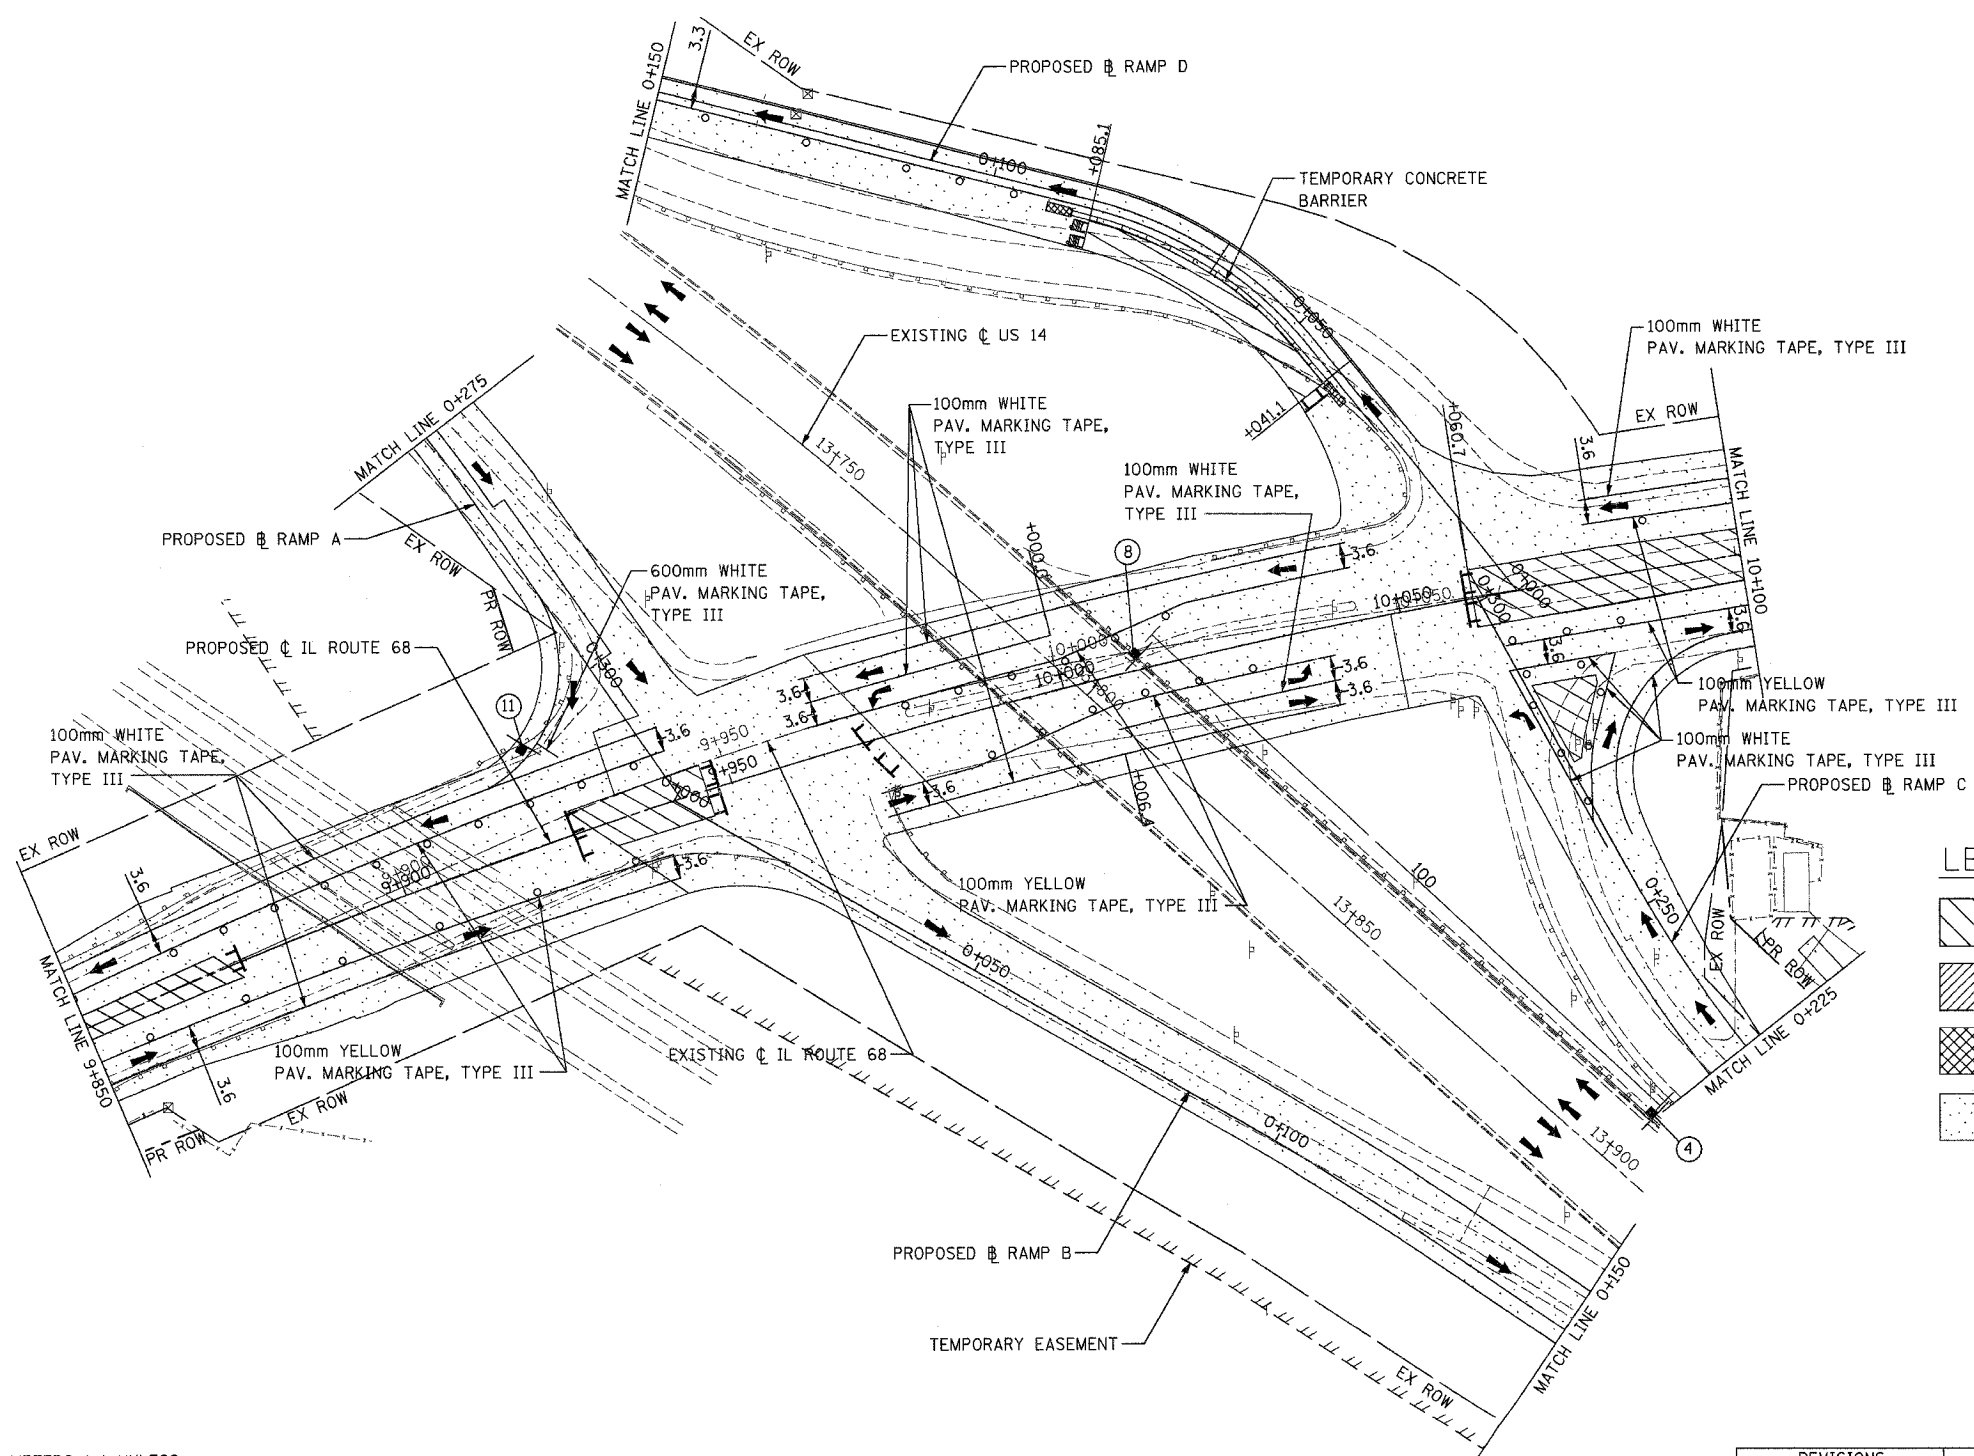

LEGEND

- CONSTRUCTION ZONE
- TEMPORARY PAVEMENT
- TEMPORARY PAVEMENT (PREVIOUS STAGES)
- COMPLETED CONSTRUCTION (PREVIOUS STAGES)
- DIRECTION OF TRAVEL
- BARRICADE TYPE II
- BARRICADE TYPE III
- DRUM WITH STEADY BURN LIGHT
- TEMPORARY SIGN
- IMPACT ATTENUATOR
- ARROW BOARD

- NOTES:**
1. ALL DIMENSIONS ARE IN METERS (m) UNLESS OTHERWISE NOTED.
 2. SEE MAINTENANCE OF TRAFFIC SIGN DETAILS SHEET FOR SIGN DETAILS.

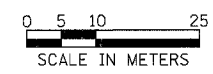

REVISIONS	
NAME	DATE

ILLINOIS DEPARTMENT OF TRANSPORTATION
ILLINOIS ROUTE 68
MAINTENANCE OF TRAFFIC
ILLINOIS ROUTE 68 STAGE 3B
STA. 9+850 TO STA. 10+100

SCALE 1:500
DATE OCTOBER, 2006

DRAWN BY RDT
CHECKED BY PK