



F.A.P. RTE.	SECTION	COUNTY	TOTAL SHEETS	SHEET NO.
343		COOK	283	62
STA. 9+713.000		TO STA. 10+151.000		
FED. ROAD DIST. NO. 1 ILLINOIS FED. AID PROJECT				
• 70D-Y-B-R & 70HB-R-1 62897				

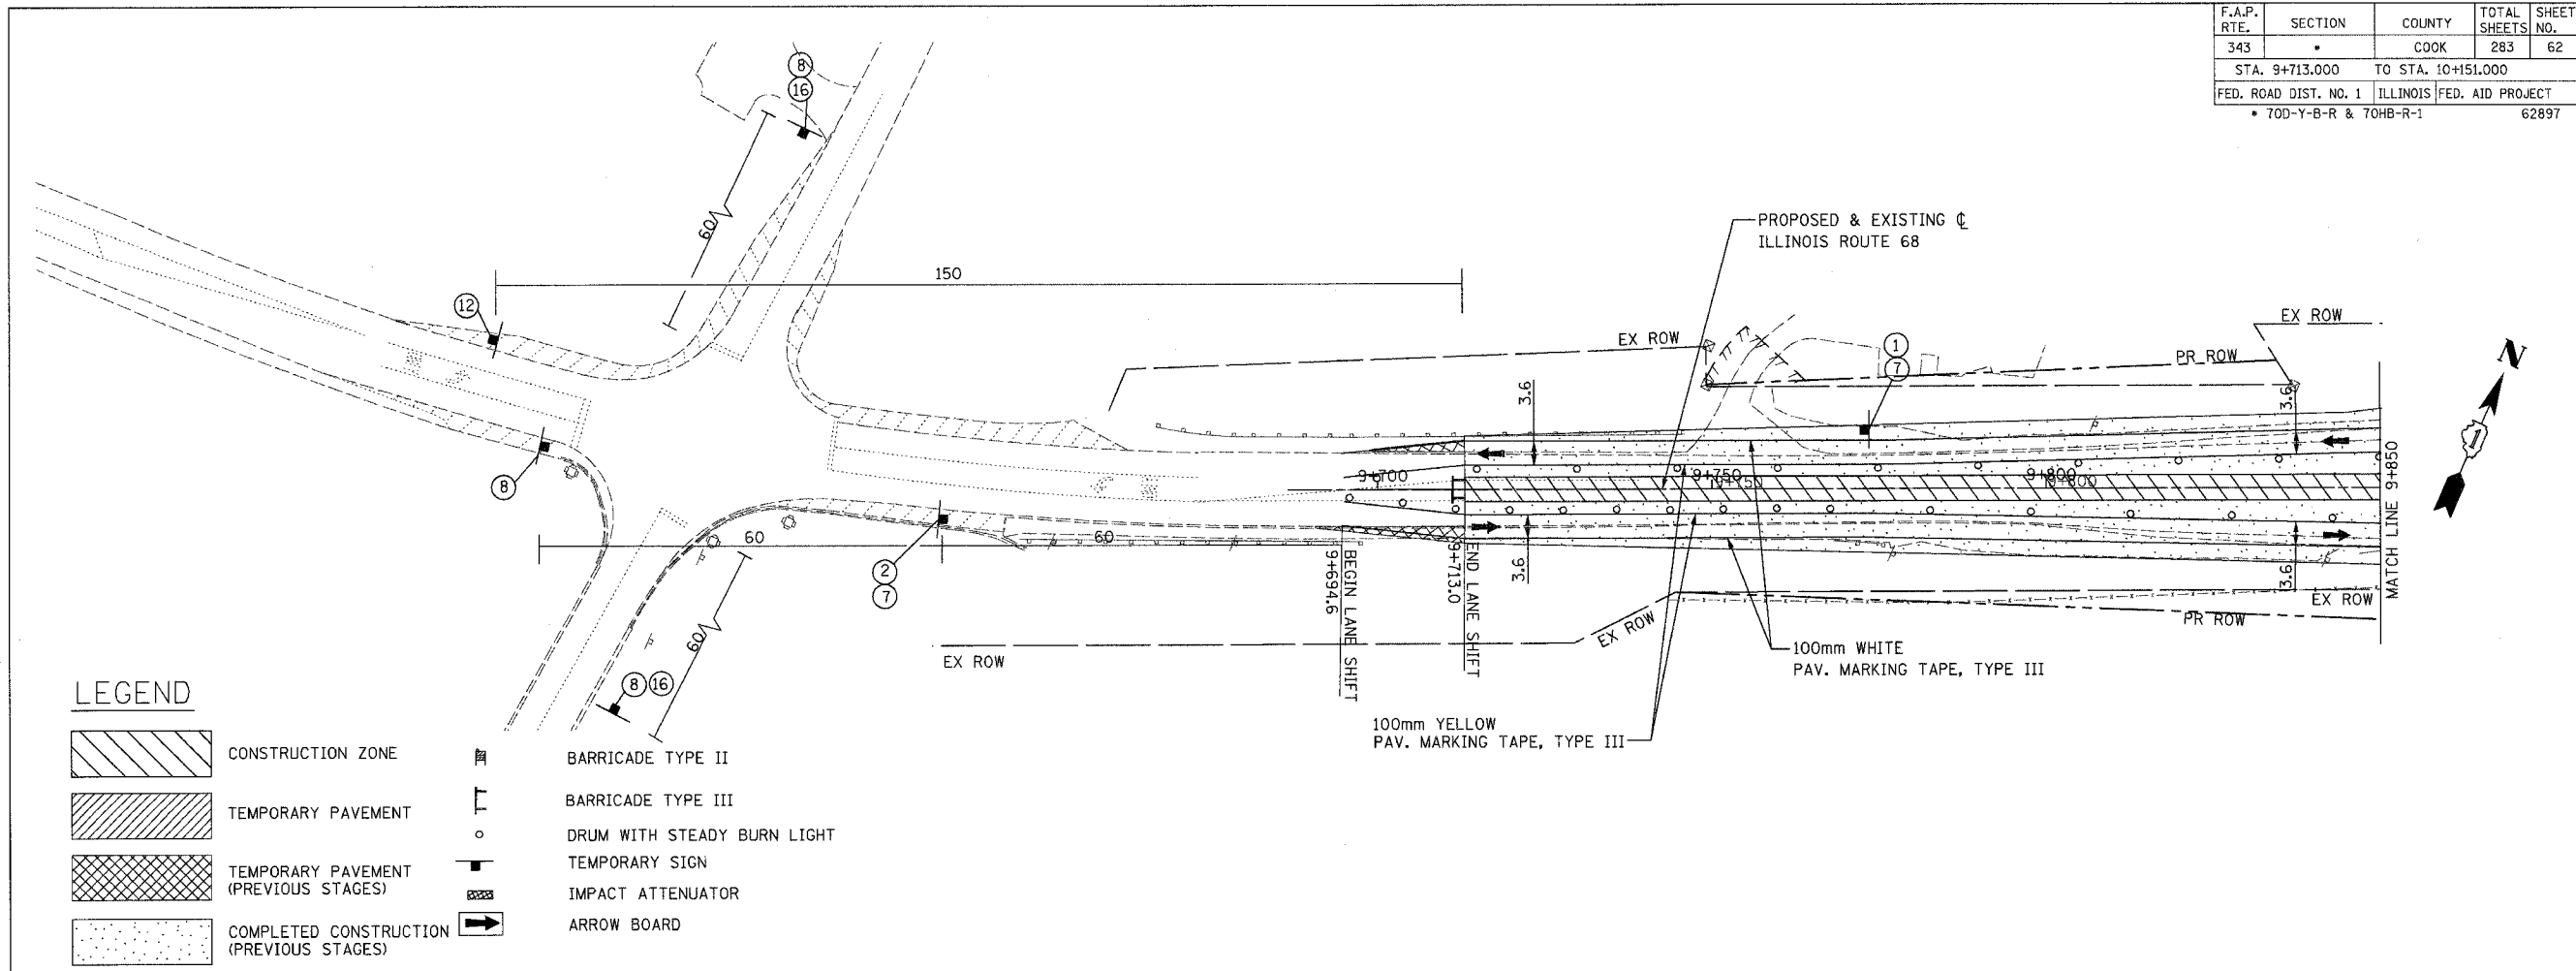

LEGEND

- | | | | |
|--|--|--|-----------------------------|
| | CONSTRUCTION ZONE | | BARRICADE TYPE II |
| | TEMPORARY PAVEMENT | | BARRICADE TYPE III |
| | TEMPORARY PAVEMENT (PREVIOUS STAGES) | | DRUM WITH STEADY BURN LIGHT |
| | COMPLETED CONSTRUCTION (PREVIOUS STAGES) | | TEMPORARY SIGN |
| | | | IMPACT ATTENUATOR |
| | | | ARROW BOARD |

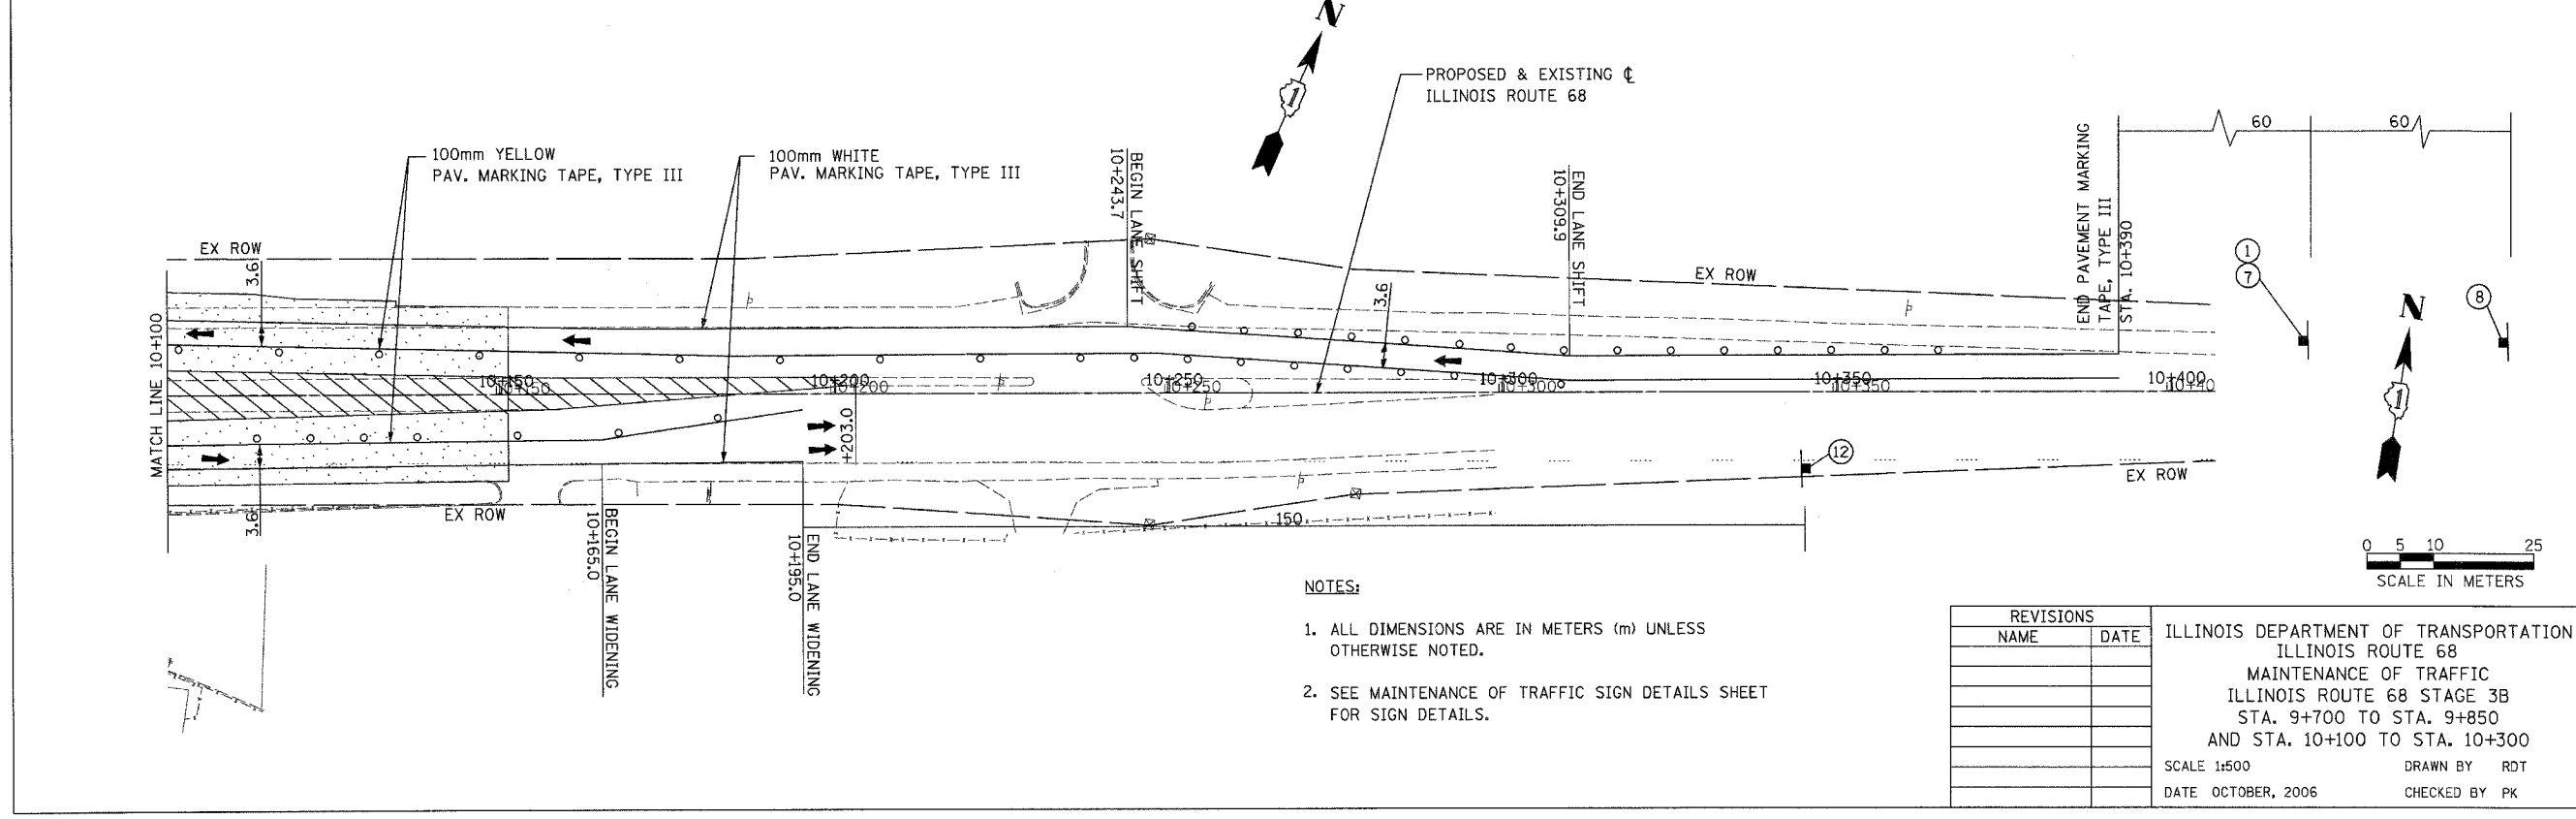

- NOTES:**
1. ALL DIMENSIONS ARE IN METERS (m) UNLESS OTHERWISE NOTED.
 2. SEE MAINTENANCE OF TRAFFIC SIGN DETAILS SHEET FOR SIGN DETAILS.

REVISIONS	
NAME	DATE

ILLINOIS DEPARTMENT OF TRANSPORTATION
 ILLINOIS ROUTE 68
 MAINTENANCE OF TRAFFIC
 ILLINOIS ROUTE 68 STAGE 3B
 STA. 9+700 TO STA. 9+850
 AND STA. 10+100 TO STA. 10+300
 SCALE 1:500 DRAWN BY RDT
 DATE OCTOBER, 2006 CHECKED BY PK

