


F.A.P. RTE.	SECTION	COUNTY	TOTAL SHEETS	SHEET NO.
343	*	COOK	283	93
STA. 9+713.000		TO STA. 10+151.000		
FED. ROAD DIST. NO. 1		ILLINOIS		FED. AID PROJECT
* 70D-Y-B-R & 70HB-R-1				62897

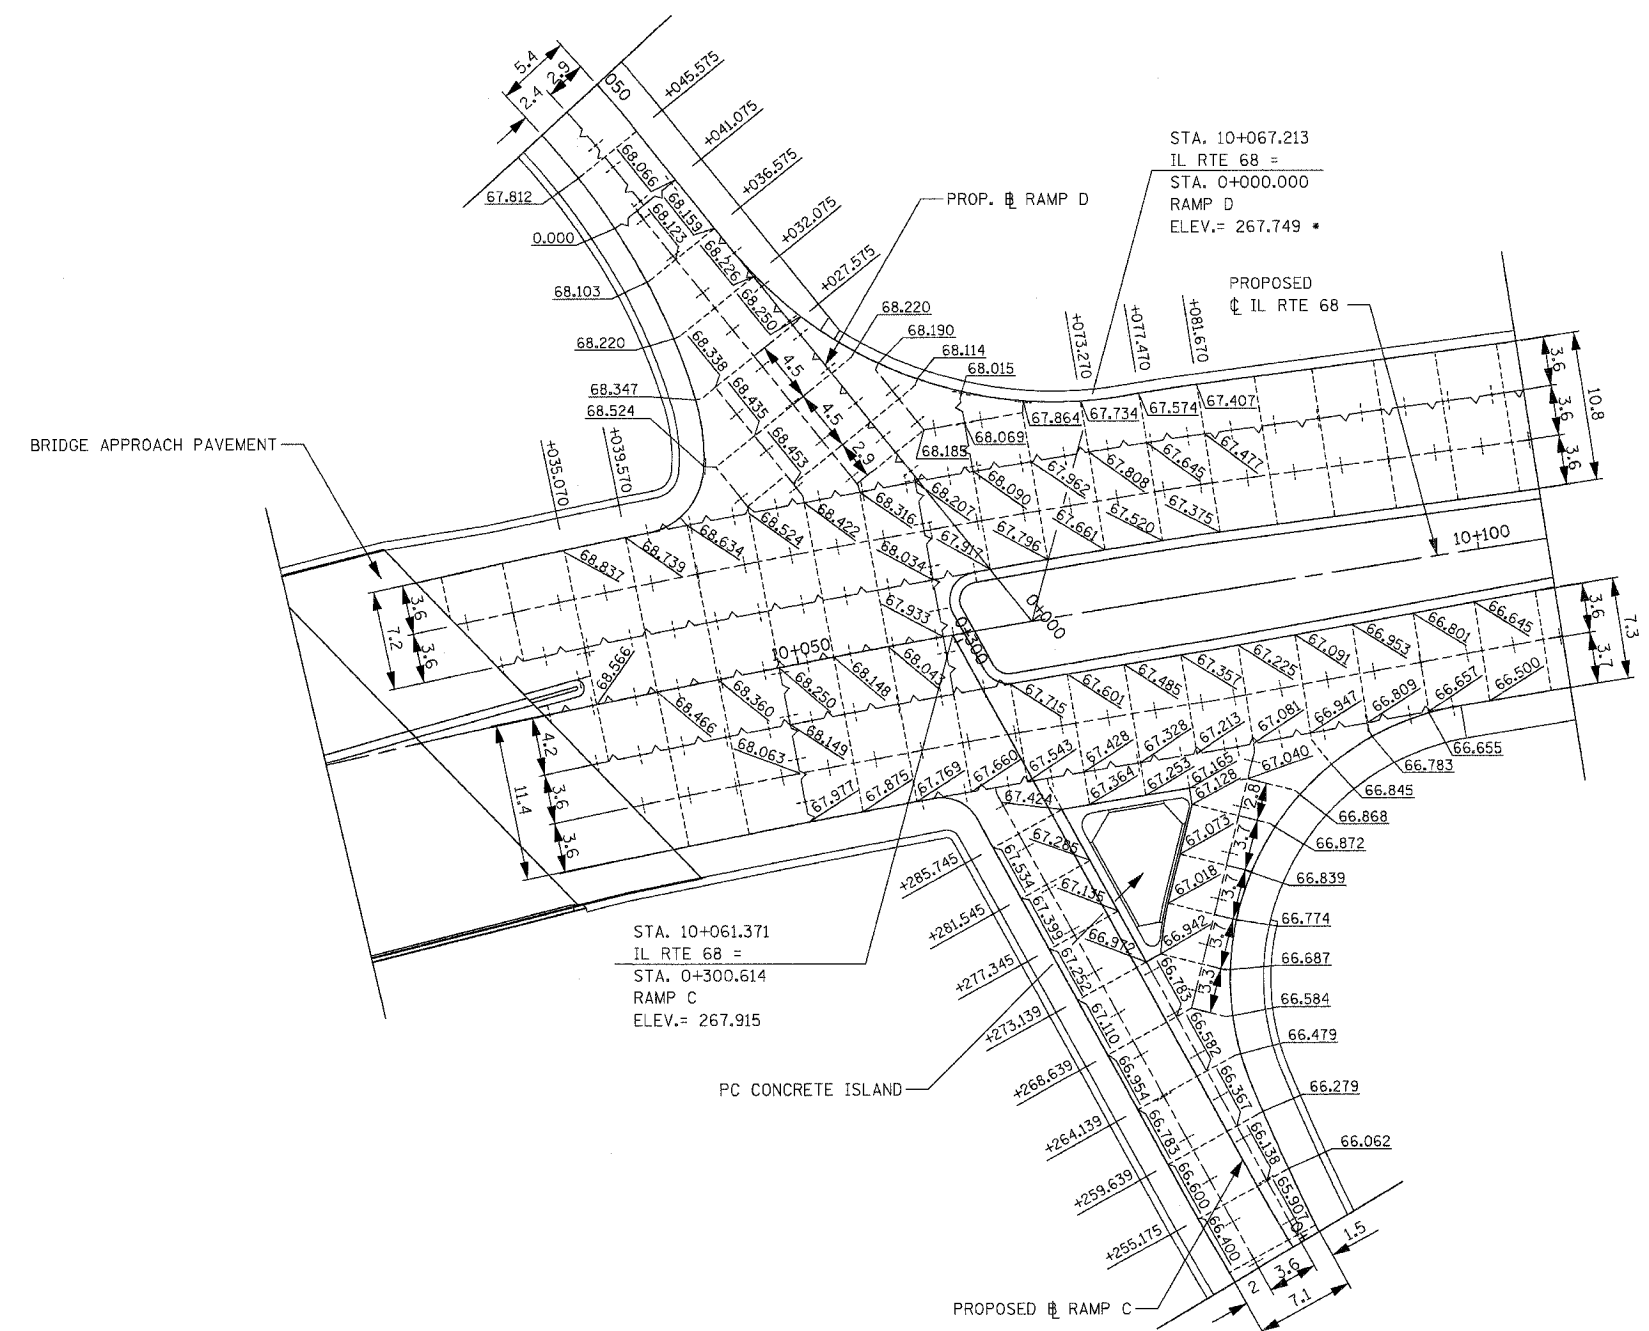

**LEGEND:**

- CONSTRUCTION JOINT
- SAWED LONGITUDINAL JOINT
- SAWED TRANSVERSE JOINT

**NOTES:**

1. ALL DIMENSIONS ARE IN METERS (m) UNLESS OTHERWISE NOTED.
2. ALL ELEVATIONS ARE 200 m ABOVE THOSE SHOWN.
3. FOR MORE INFORMATION SEE STANDARDS 420001, 420106 AND 606001.
4. PAVEMENT BLOCK OUTS FOR MANHOLES AND OTHER STRUCTURES SHALL BE CONSTRUCTED IN ACCORDANCE WITH STANDARD 420111.
5. ADDITIONAL SAWED CONTRACTION JOINTS MAY BE REQUIRED IN THE FIELD, AS DIRECTED BY THE ENGINEER. EXACT LOCATIONS TO BE VERIFIED IN THE FIELD AND APPROVED BY THE ENGINEER.
6. FOR BRIDGE APPROACH PAVEMENT INFORMATION SEE BRIDGE APPROACH PAVEMENT DETAIL SHEETS.

REVISIONS	
NAME	DATE

ILLINOIS DEPARTMENT OF TRANSPORTATION  
ILLINOIS ROUTE 68  
  
INTERSECTION ELEVATION  
DETAILS - 2  
  
SCALE 1:250  
DATE OCTOBER, 2006  
DRAWN BY GRH  
CHECKED BY PK

