


F.A.P. RTE.	SECTION	COUNTY	TOTAL SHEETS	SHEET NO.
343	*	COOK	283	122
STA. #		TO STA.		
FED. ROAD DIST. NO. 1		ILLINOIS	FED. AID PROJECT	
		* 700-Y-R & 70HB-R-1		62897

KEY PLAN


RESTORATION OF WORK AREA

RESTORATION OF THE TRAFFIC SIGNAL WORK AREA SHALL BE INCIDENTAL TO THE RELATED PAY ITEM SUCH AS FOUNDATION CONDUIT, HANDHOLE, TRENCH AND BACKFILL, ETC., AND NO EXTRA COMPENSATION SHALL BE ALLOWED. ALL ROADWAY SURFACES SUCH AS SHOULDERS, MEDIANS, SIDEWALKS, PAVEMENT, AND ETC. SHALL BE REPLACED AND ALL DAMAGE TO UNMOWED FIELDS SHALL BE SEEDED IN ACCORDANCE WITH STANDARD SPECIFICATIONS 252 AND 250 RESPECTIVELY.

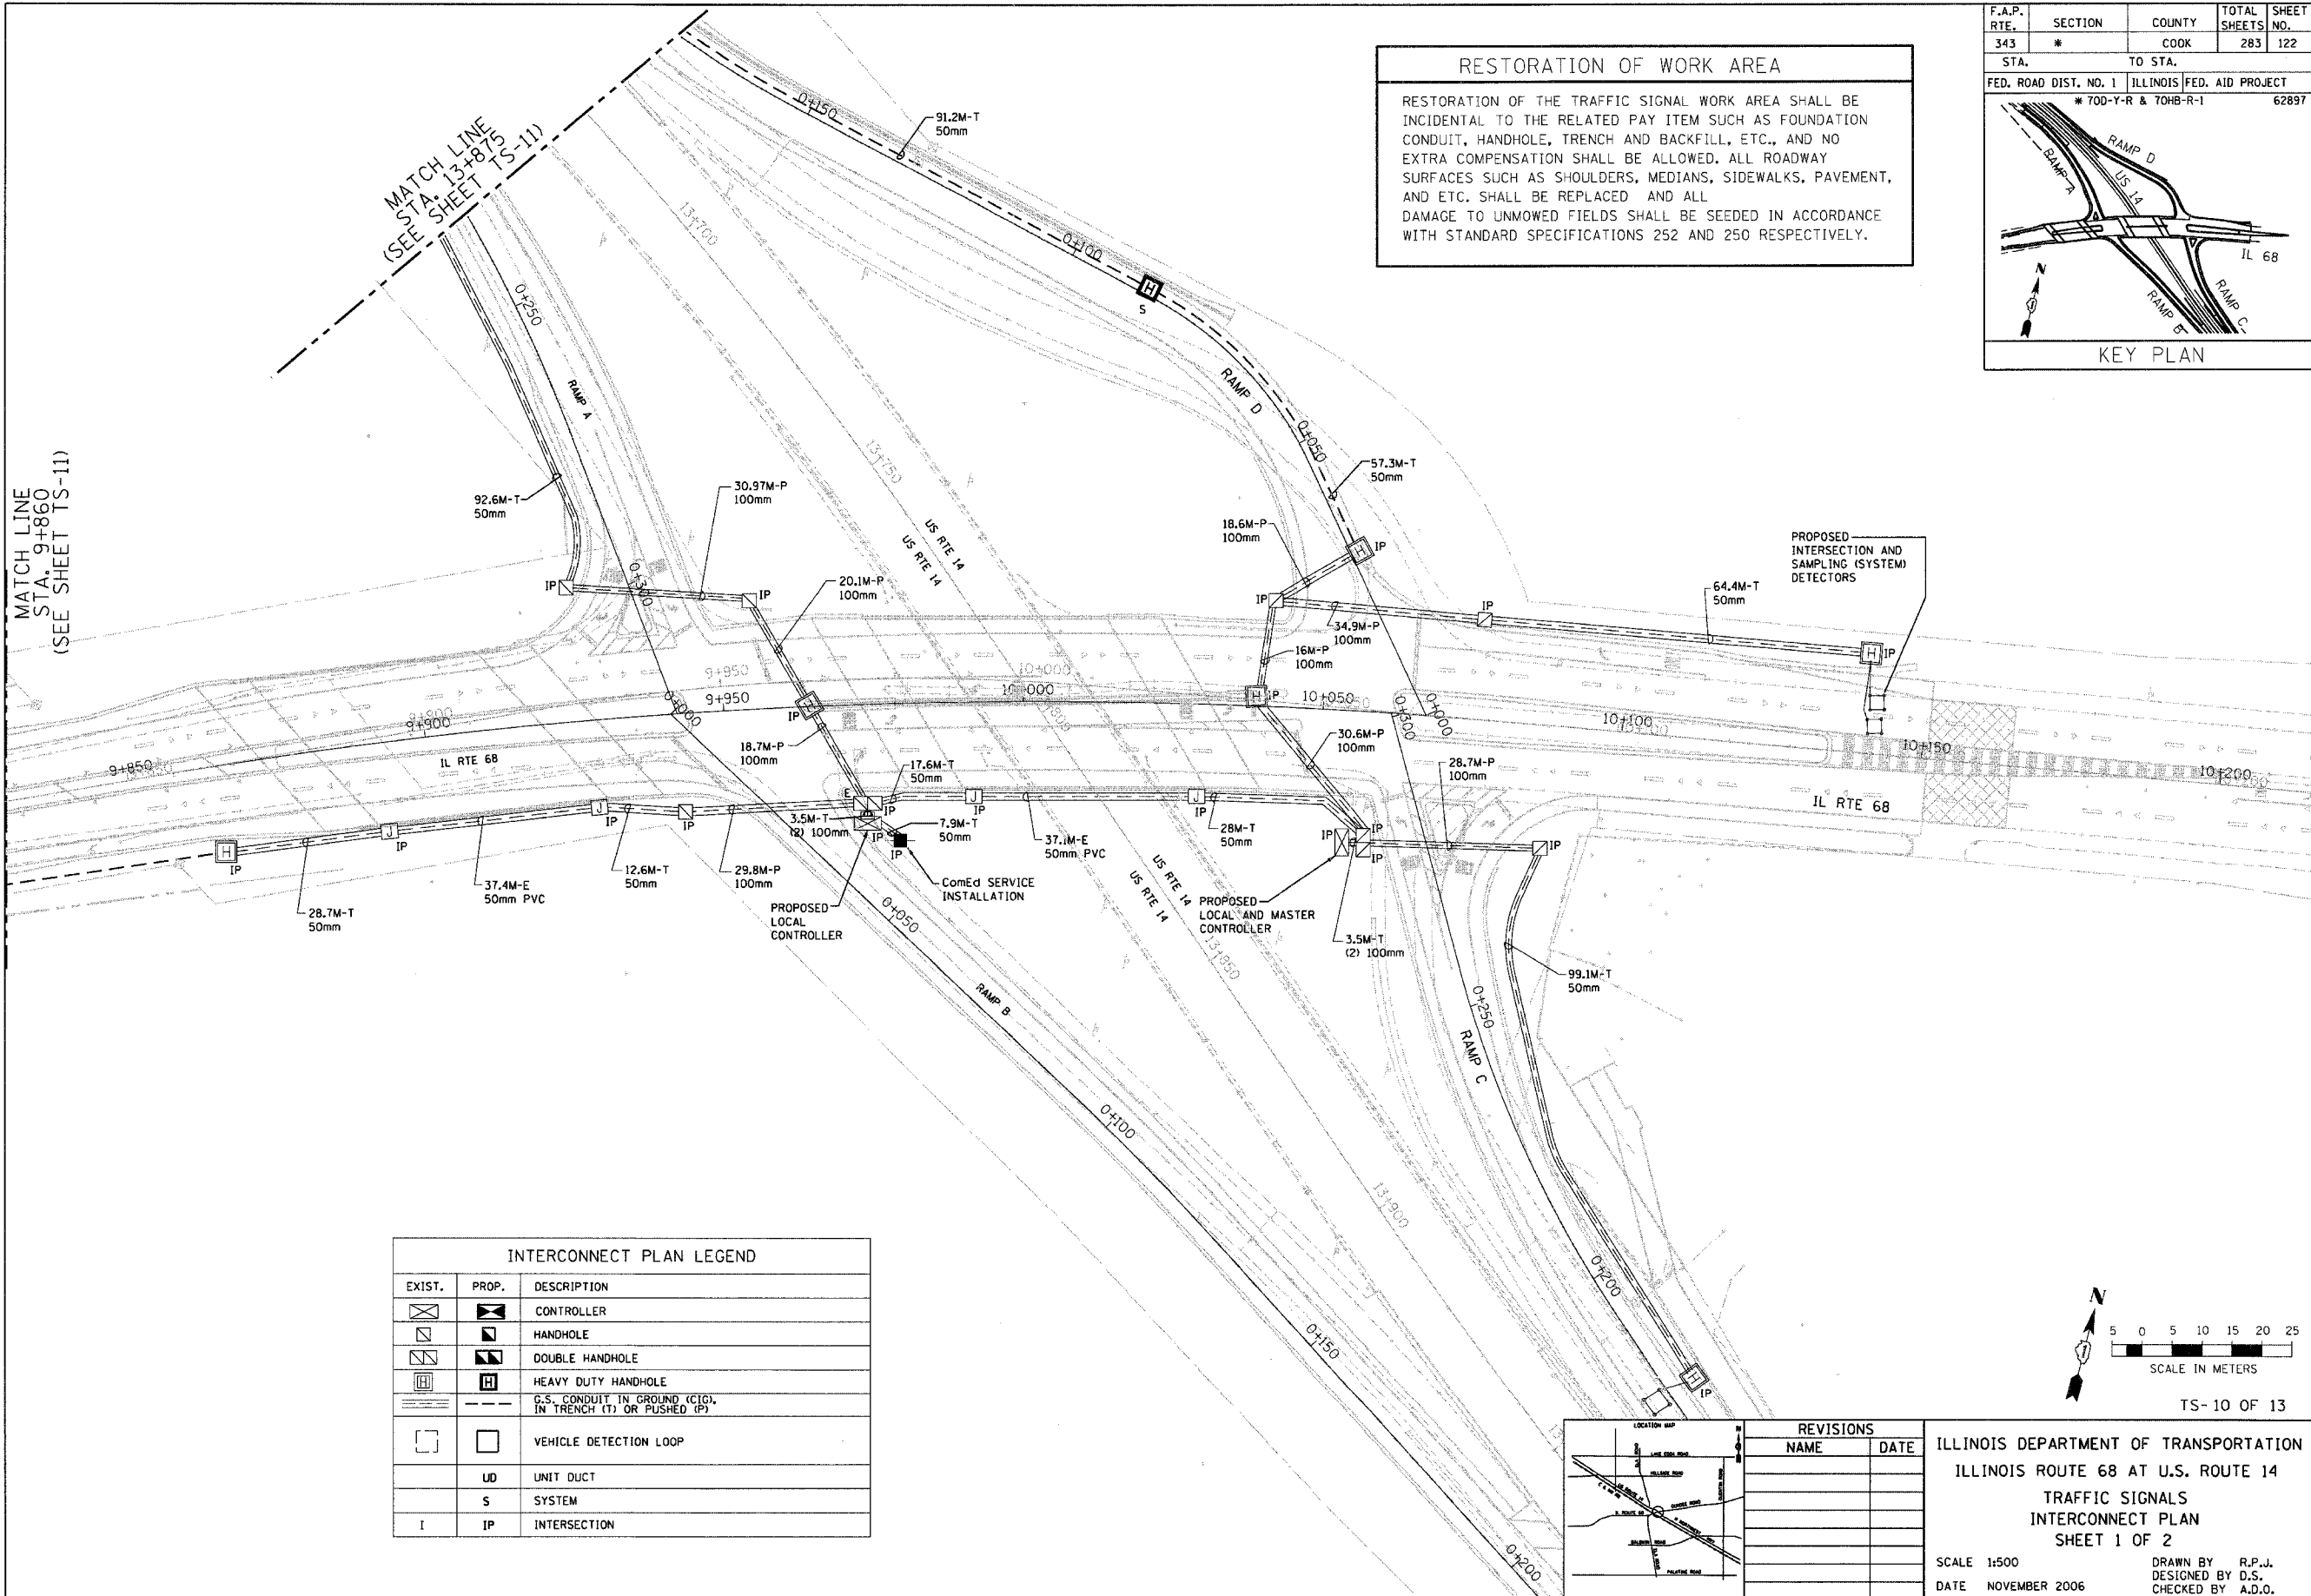

INTERCONNECT PLAN LEGEND		
EXIST.	PROP.	DESCRIPTION
		CONTROLLER
		HANDHOLE
		DOUBLE HANDHOLE
		HEAVY DUTY HANDHOLE
		G.S. CONDUIT IN GROUND (CIGL IN TRENCH (T) OR PUSHED (P))
		VEHICLE DETECTION LOOP
	UD	UNIT DUCT
	S	SYSTEM
I	IP	INTERSECTION

Rick Johns
 IDOT - District 01
 02-05-1001-STV-03 - IL 68 over US 14
 P:\02-05-1001-STV-03 - IL 68 over US 14\Working Files\Drawings\TS-10 - Cable Interconnect Plan.dgn
 11/21/2006 3:44:39 PM 500.0000 M / M.

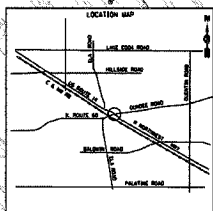

REVISIONS	
NAME	DATE

TS- 10 OF 13

ILLINOIS DEPARTMENT OF TRANSPORTATION
 ILLINOIS ROUTE 68 AT U.S. ROUTE 14
 TRAFFIC SIGNALS
 INTERCONNECT PLAN
 SHEET 1 OF 2

SCALE 1:500
 DATE NOVEMBER 2006

DRAWN BY R.P.J.
 DESIGNED BY D.S.
 CHECKED BY A.D.O.

