
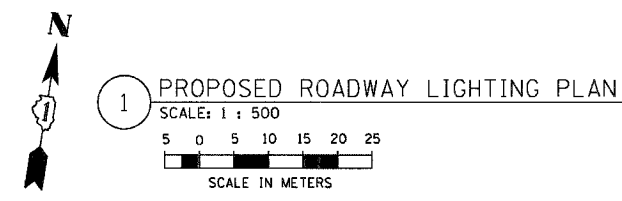



F.A.P. RTE.	SECTION	COUNTY	TOTAL SHEETS	SHEET NO.
343	*	COOK	283	132
STA. TO STA.				
FED. ROAD DIST. NO. 1		ILLINOIS	FED. AID PROJECT	
		* 70D-Y-R & 70HB-R-1		62897

KEY PLAN

NOTE
 1. CONNECT EXISTING CIRCUITS TO NEW CONDUCTORS AT BASE OF POLE.
 2. ALL PROPOSED UNIT DUCTS ARE 30MM DIA. POLYETHYLENE WITH (3) 1/C #4 & (1) 1/C #6 GND (EPR-TYPE RHW).
 3. ALL PROPOSED PUSHED CONDUITS ARE 75mm DIA, RGS.

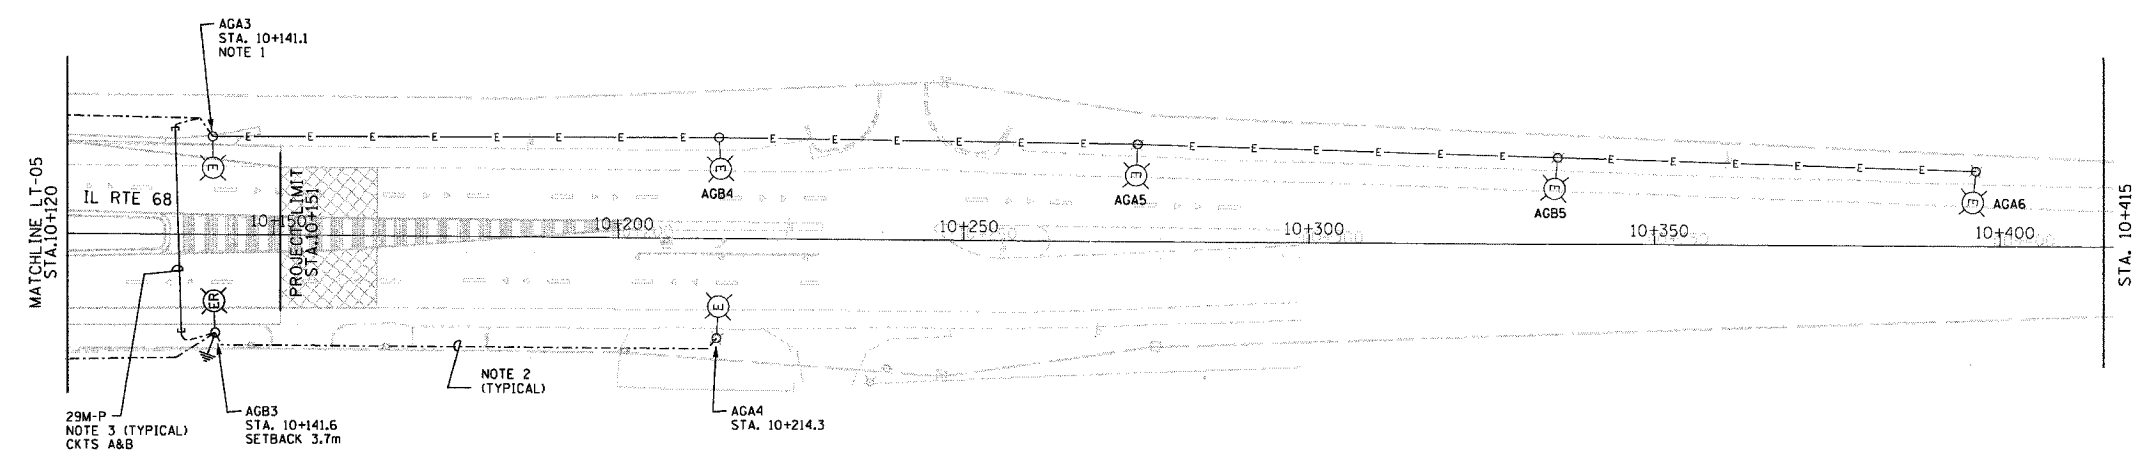

Rick Johns
 IDOT - District 01
 02-05-1001-STV-03 - IL 68 over US 14
 P:\02-05-1001-STV-03 - IL 68 over US 14\Working Files\Drawing Files\Sheet-LT-07 - Proposed Plan.dgn
 11/27/2006 3:37:04 PM
 500.0000 M / M.

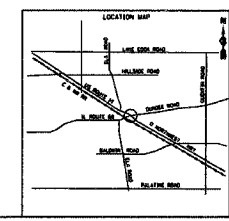

REVISIONS	
NAME	DATE

LT-07 OF 19

ILLINOIS DEPARTMENT OF TRANSPORTATION
 ILLINOIS ROUTE 68 AT U.S. ROUTE 14
 ROADWAY LIGHTING PROPOSED PLAN
 IL 68 STA. 10+120 TO STA. 10+415

SCALE 1:500
 DATE NOVEMBER 2006

DRAWN BY R.P.J.
 DESIGNED BY I.B.
 CHECKED BY A.D.O.