


F.A.P. RTE.	SECTION	COUNTY	TOTAL SHEETS	SHEET NO.
343	•	COOK	283	235
STA.	TO STA.			
FED. ROAD DIST. NO.	ILLINOIS	FED. AID PROJECT		
• 700-Y-B-R & 70HB-R-1			62897	

FINAL SURVEY	REVISIONS	DATE
NOTE BOOK	PLOTTED	BY
NO.	TEMPLATE	
	AREAS CHECKED	

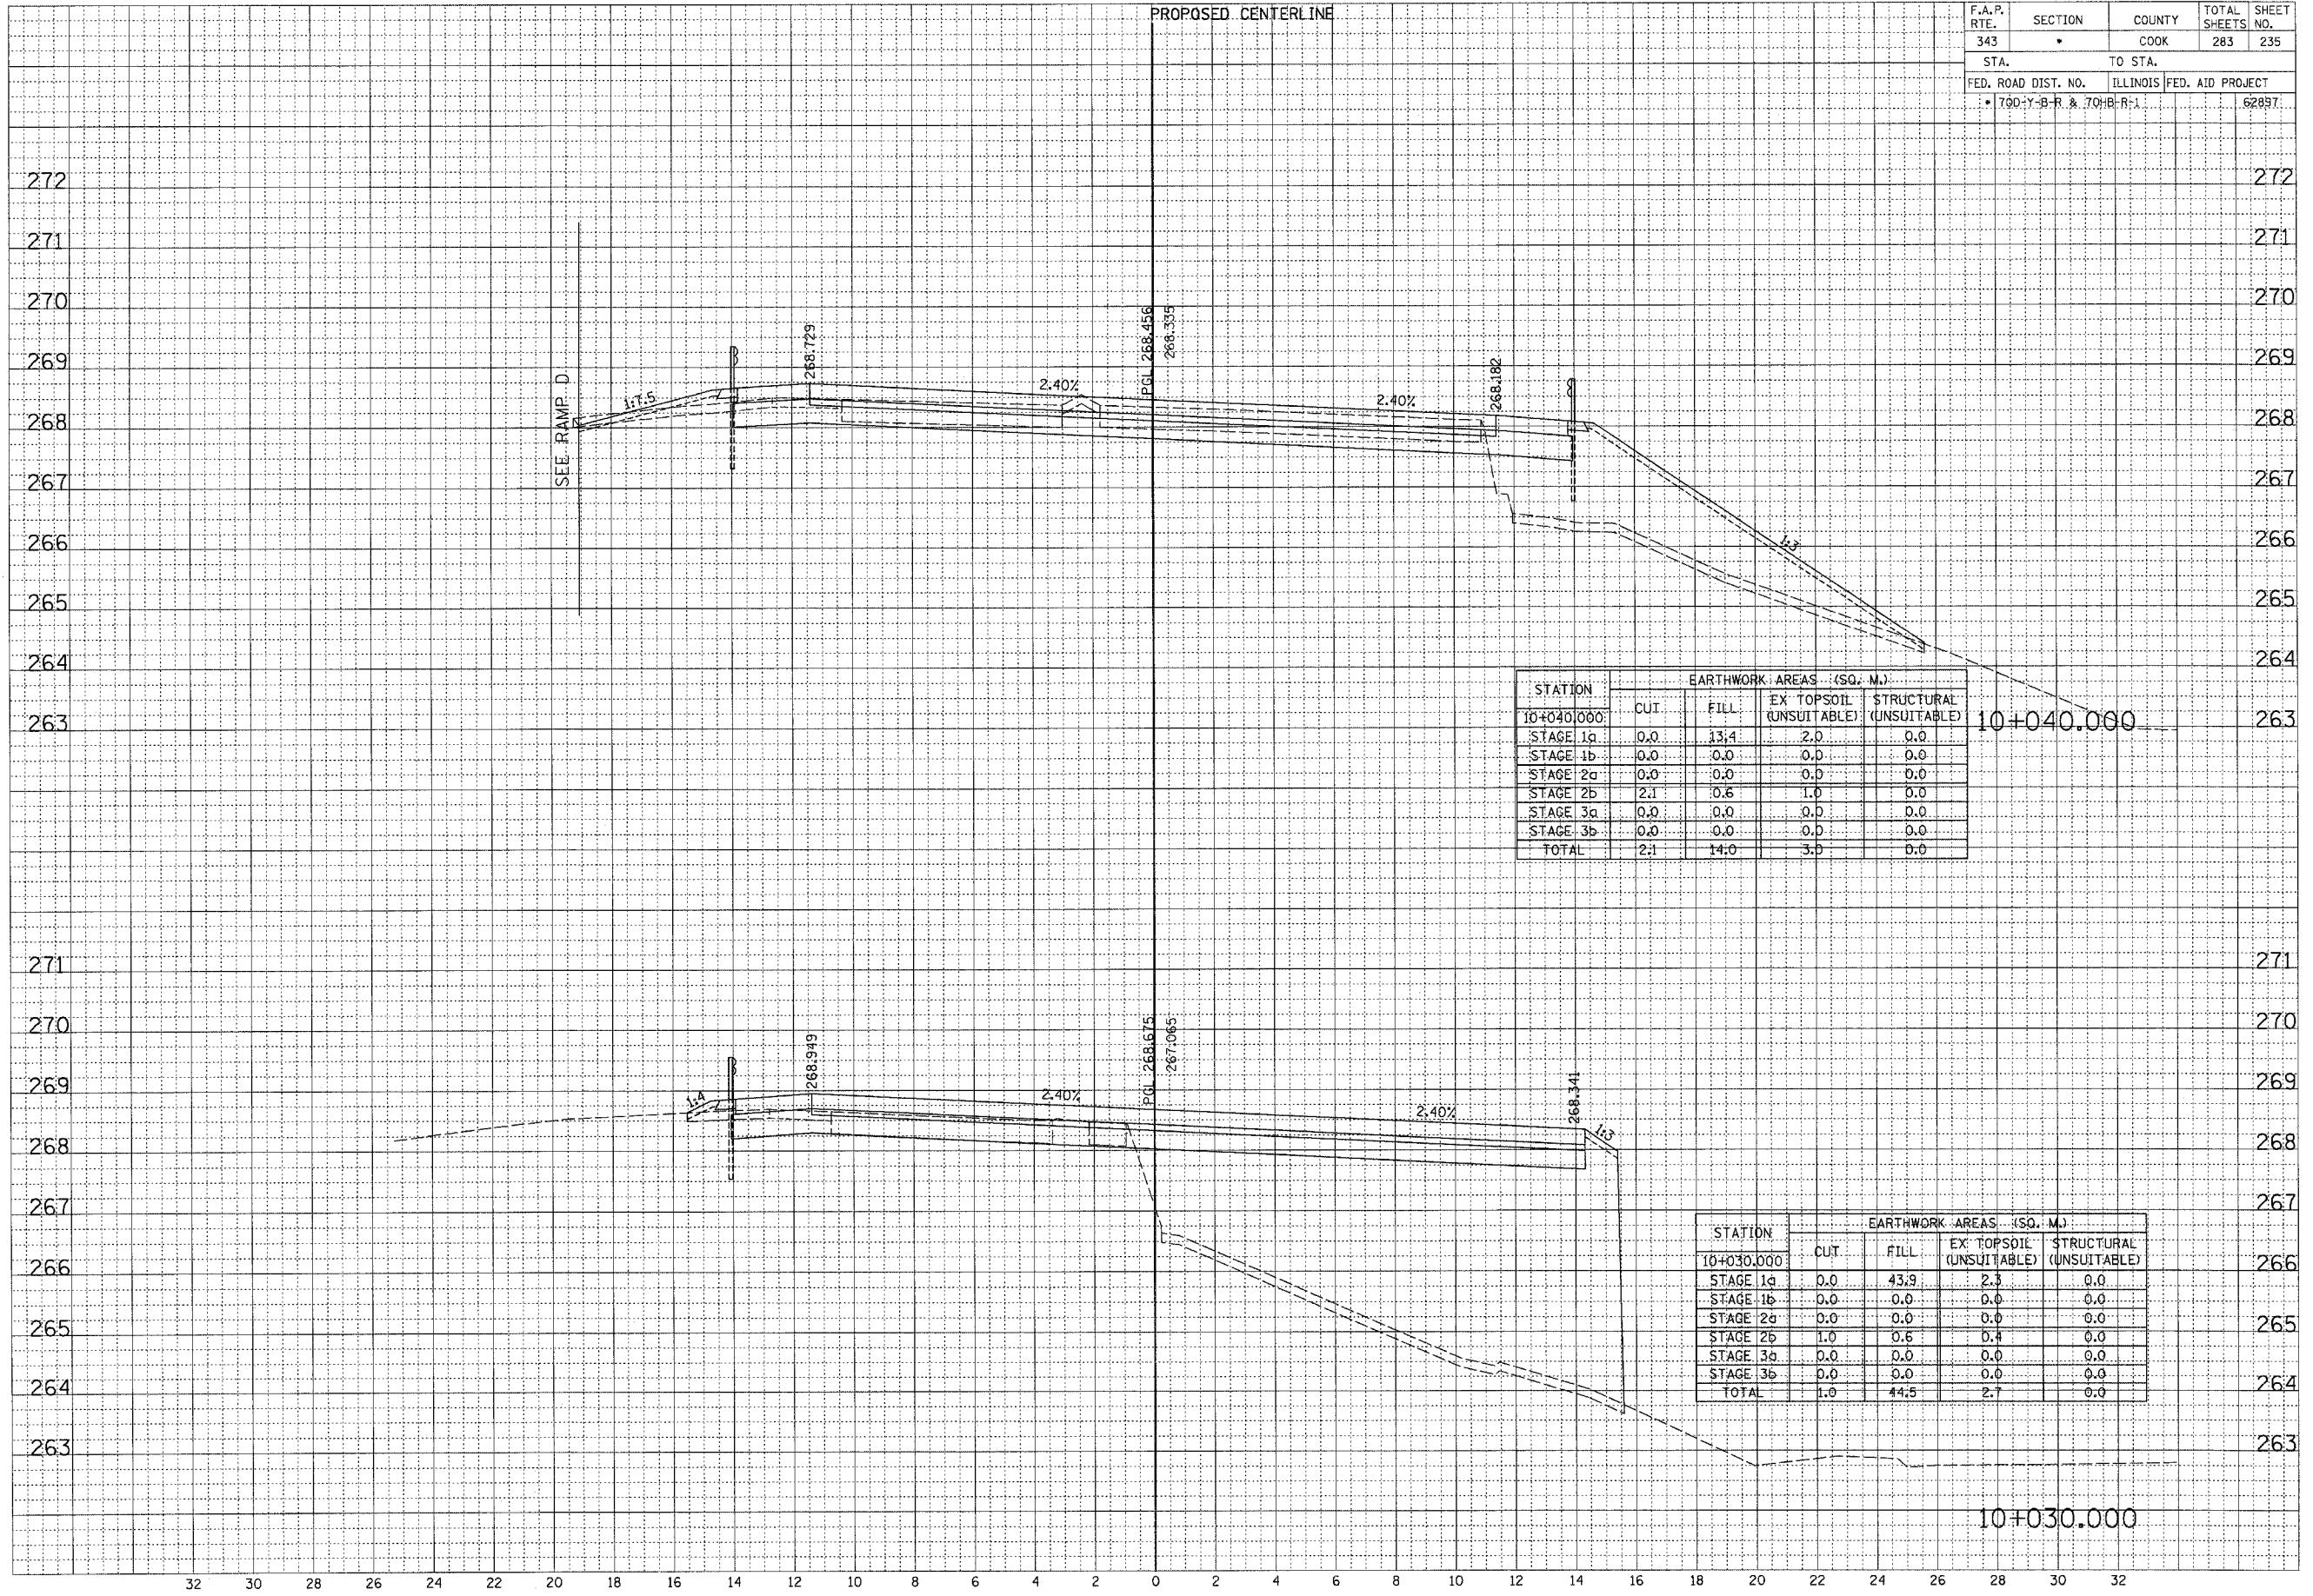

STATION	EARTHWORK AREAS (SQ. M.)			
	CUT	FILL	EX TOPSOIL (UNSUITABLE)	STRUCTURAL (UNSUITABLE)
10+040.000				
STAGE 1a	0.0	13.4	2.0	0.0
STAGE 1b	0.0	0.0	0.0	0.0
STAGE 2a	0.0	0.0	0.0	0.0
STAGE 2b	2.1	0.6	1.0	0.0
STAGE 3a	0.0	0.0	0.0	0.0
STAGE 3b	0.0	0.0	0.0	0.0
TOTAL	2.1	14.0	3.0	0.0

STATION	EARTHWORK AREAS (SQ. M.)			
	CUT	FILL	EX TOPSOIL (UNSUITABLE)	STRUCTURAL (UNSUITABLE)
10+030.000				
STAGE 1a	0.0	43.9	2.3	0.0
STAGE 1b	0.0	0.0	0.0	0.0
STAGE 2a	0.0	0.0	0.0	0.0
STAGE 2b	1.0	0.6	0.4	0.0
STAGE 3a	0.0	0.0	0.0	0.0
STAGE 3b	0.0	0.0	0.0	0.0
TOTAL	1.0	44.5	2.7	0.0

ORIGINAL SURVEY	REVISIONS	DATE
NOTE BOOK	PLOTTED	BY
NO.	TEMPLATE	
	AREAS CHECKED	

... MS_SHEET_1189.dgn 10/13/2006 2:38:14 PM