


F.A.P. RTE.	SECTION	COUNTY	TOTAL SHEETS	SHEET NO.
343	*	COOK	283	239
STA.		TO STA.		
FED. ROAD DIST. NO.		ILLINOIS FED. AID PROJECT		
700-Y-B-R & 700B-R-1				62897

DATE	BY
DATE	BY
DATE	BY
DATE	BY

DATE	BY
DATE	BY
DATE	BY
DATE	BY

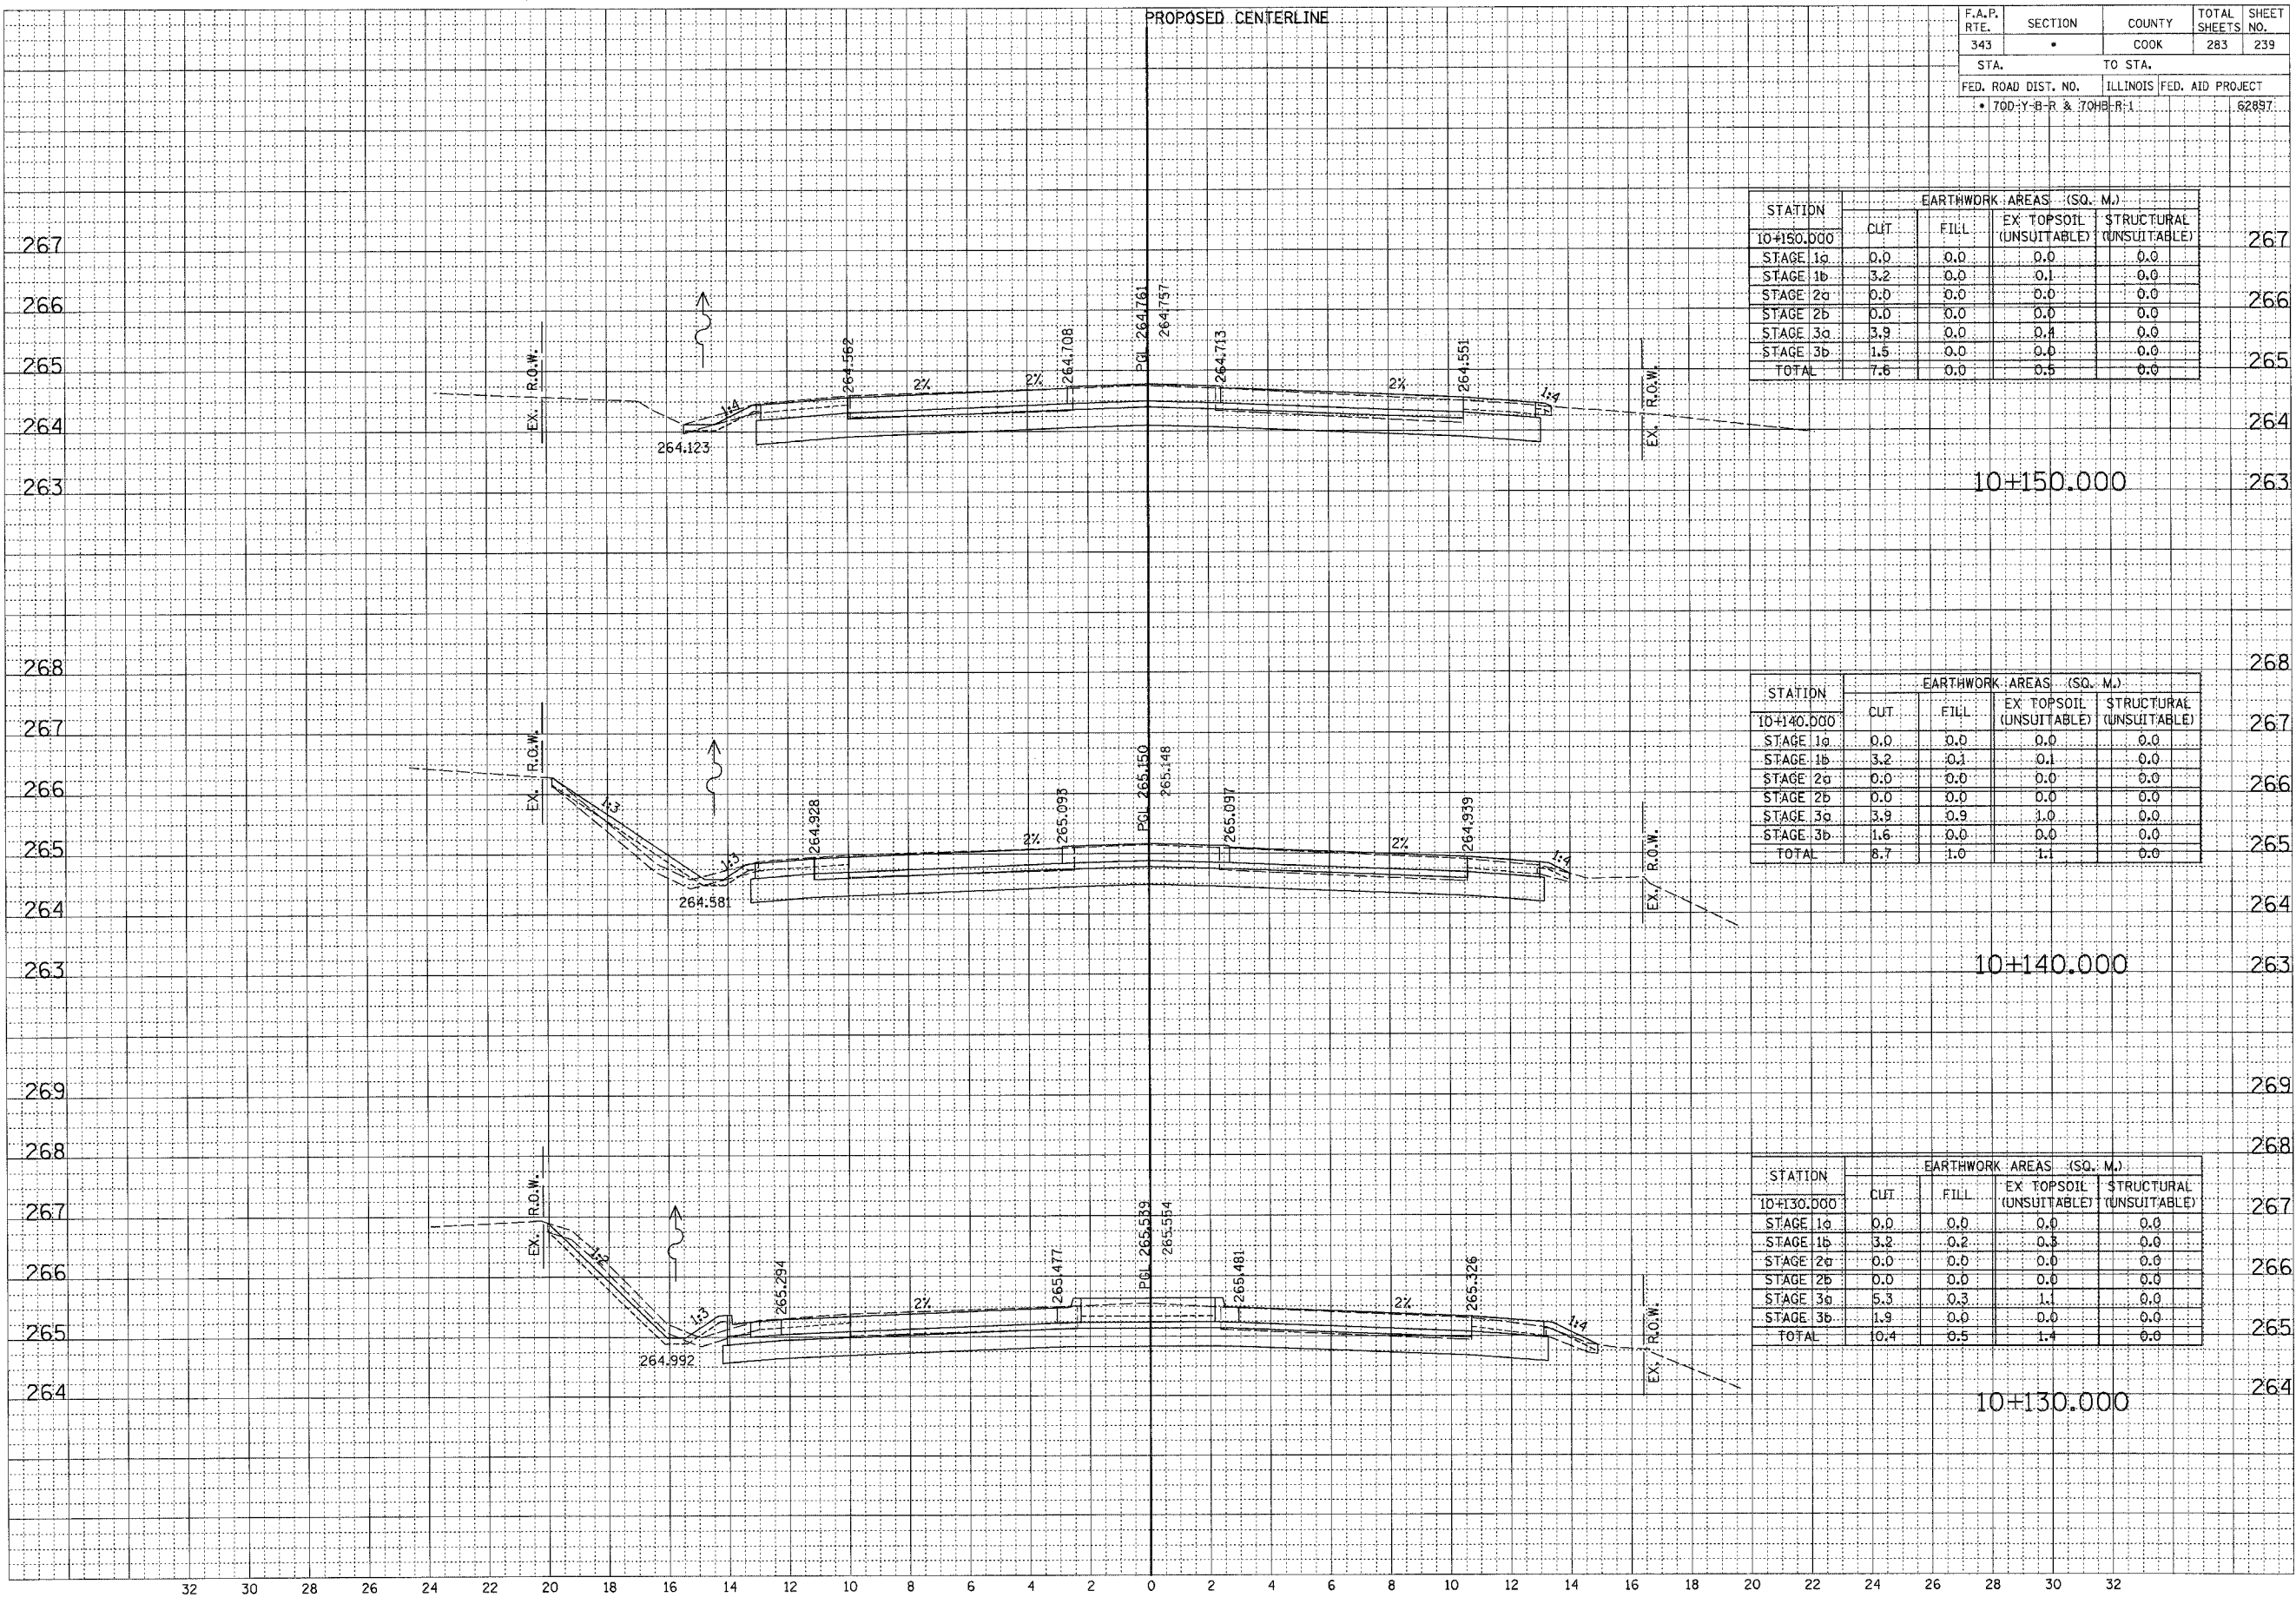

STATION	EARTHWORK AREAS (SQ. M.)			
	CUT	FILL	EX TOPSOIL (UNSUITABLE)	STRUCTURAL (UNSUITABLE)
10+150.000				
STAGE 1a	0.0	0.0	0.0	0.0
STAGE 1b	3.2	0.0	0.1	0.0
STAGE 2a	0.0	0.0	0.0	0.0
STAGE 2b	0.0	0.0	0.0	0.0
STAGE 3a	3.9	0.0	0.4	0.0
STAGE 3b	1.5	0.0	0.0	0.0
TOTAL	7.6	0.0	0.5	0.0

STATION	EARTHWORK AREAS (SQ. M.)			
	CUT	FILL	EX TOPSOIL (UNSUITABLE)	STRUCTURAL (UNSUITABLE)
10+140.000				
STAGE 1a	0.0	0.0	0.0	0.0
STAGE 1b	3.2	0.1	0.1	0.0
STAGE 2a	0.0	0.0	0.0	0.0
STAGE 2b	0.0	0.0	0.0	0.0
STAGE 3a	3.9	0.9	1.0	0.0
STAGE 3b	1.6	0.0	0.0	0.0
TOTAL	8.7	1.0	1.1	0.0

STATION	EARTHWORK AREAS (SQ. M.)			
	CUT	FILL	EX TOPSOIL (UNSUITABLE)	STRUCTURAL (UNSUITABLE)
10+130.000				
STAGE 1a	0.0	0.0	0.0	0.0
STAGE 1b	3.2	0.2	0.3	0.0
STAGE 2a	0.0	0.0	0.0	0.0
STAGE 2b	0.0	0.0	0.0	0.0
STAGE 3a	5.3	0.3	1.1	0.0
STAGE 3b	1.9	0.0	0.0	0.0
TOTAL	10.4	0.5	1.4	0.0

...:\as_sinet_1188.dwg 19/12/2006 2:38:15 PM