



F.A.P. RTE.	SECTION	COUNTY	TOTAL SHEETS	SHEET NO.
343	*	COOK	283	246
STA.	TO STA.			
FED. ROAD DIST. NO.	ILLINOIS FED. AID PROJECT			
* 70D-Y-B-R & 70H-B-R-1			62897	

FINAL SURVEY	DATE
NO. _____	BY _____
NOTE BOOK	
NO. _____	
AREAS CHECKED	

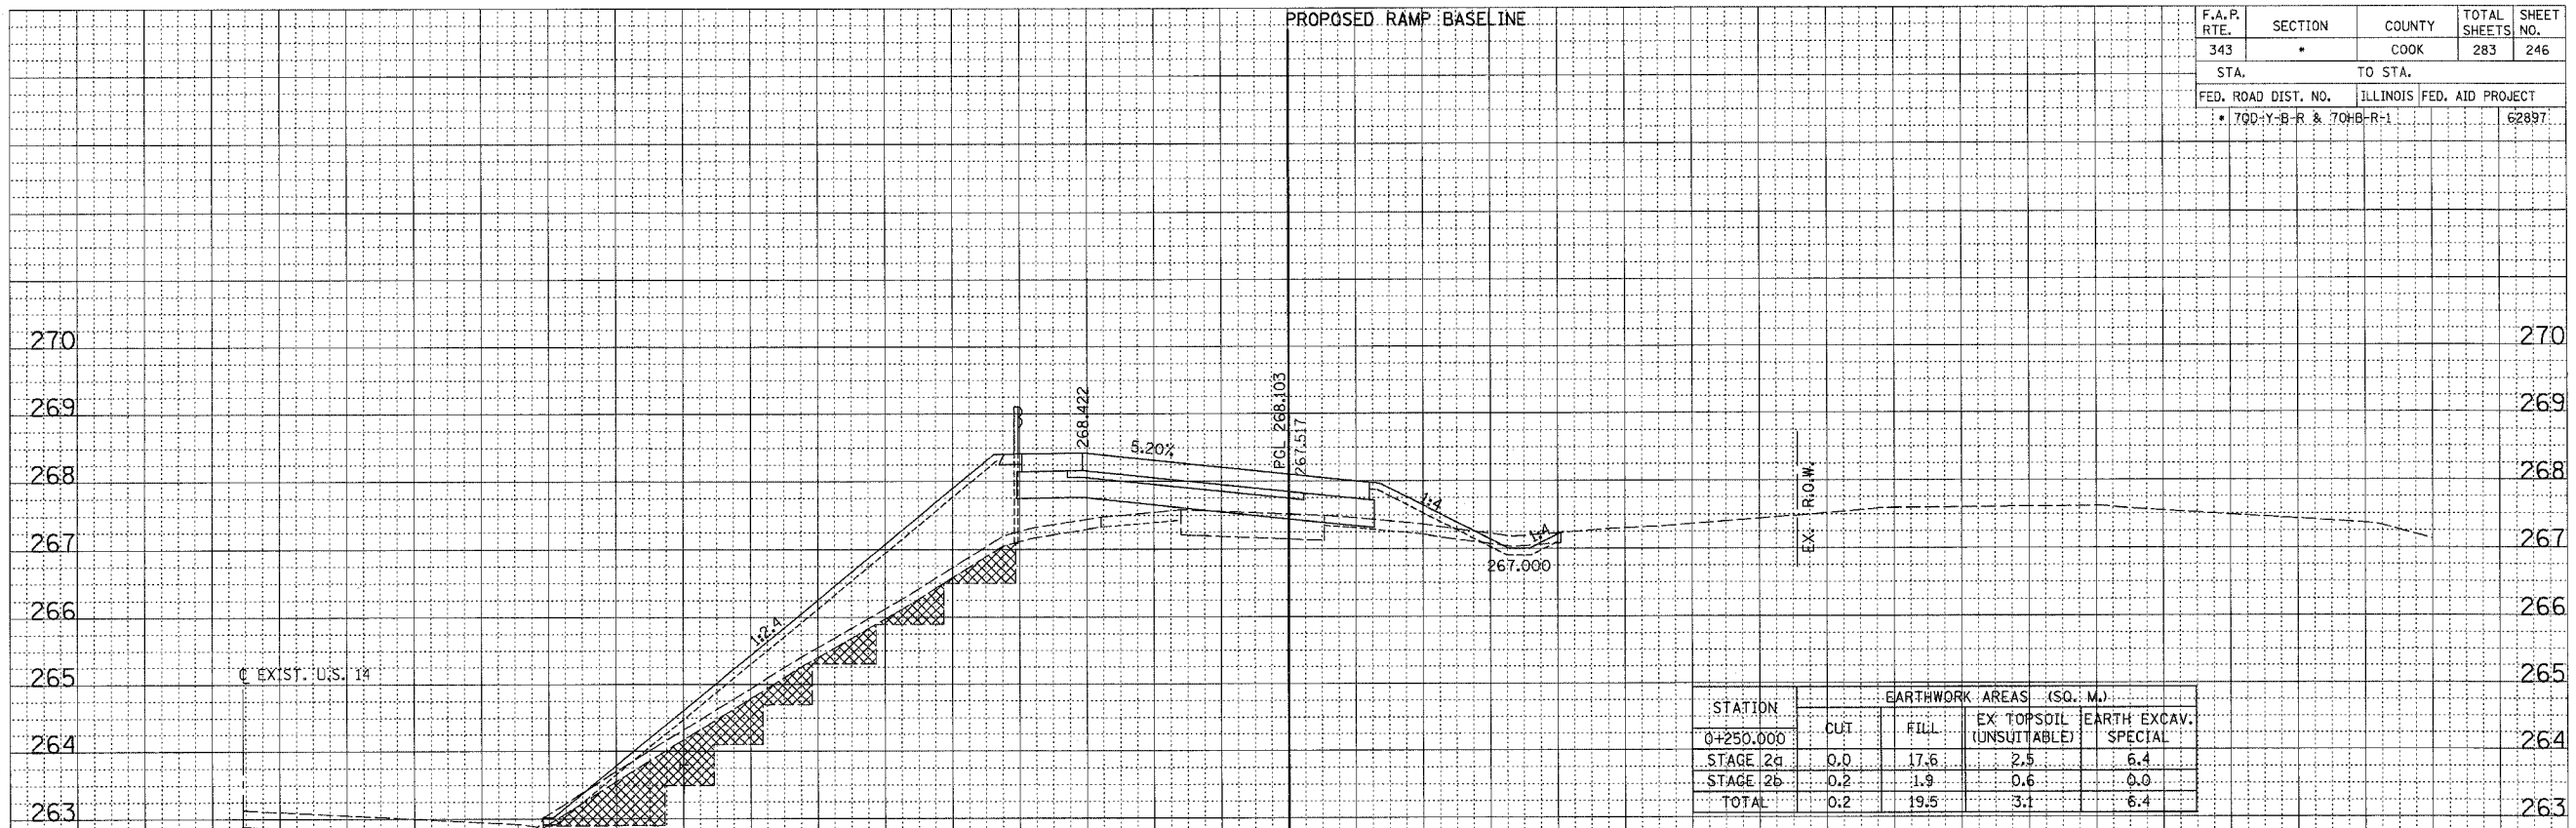

ORIGINAL SURVEY	DATE
NO. _____	BY _____
NOTE BOOK	
NO. _____	
AREAS CHECKED	

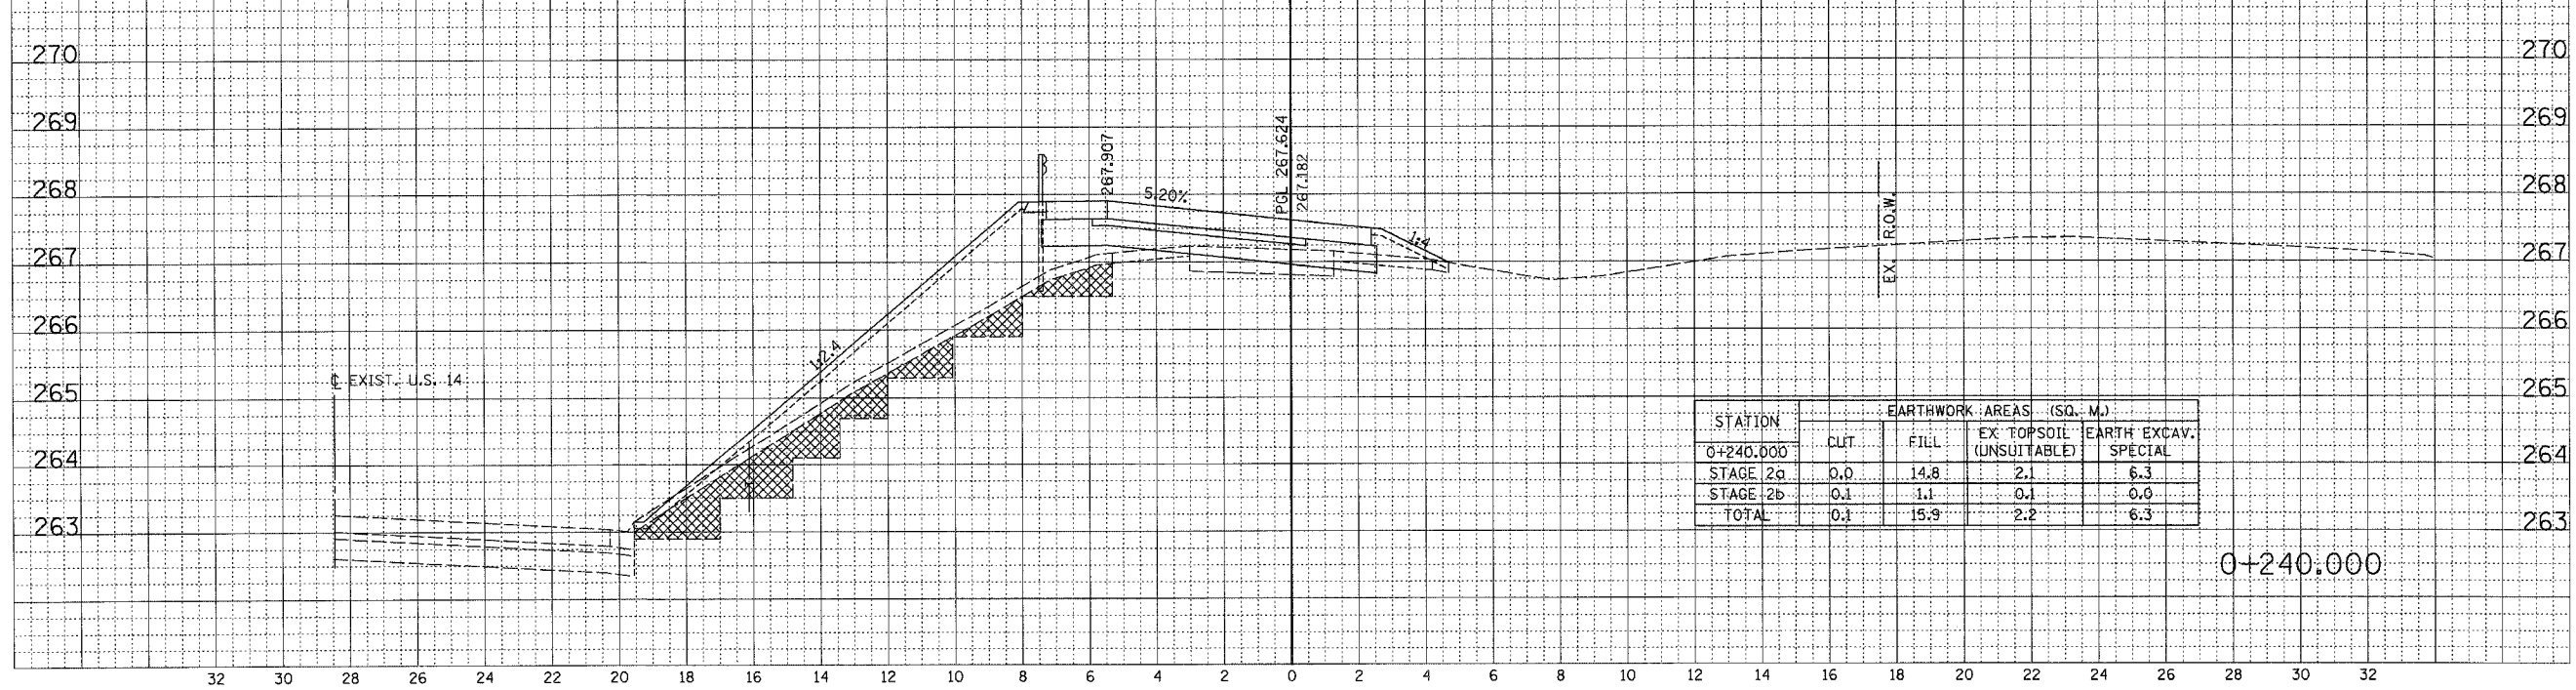

RAMP A