


F.A.P. RTE.	SECTION	COUNTY	TOTAL SHEETS	SHEET NO.
343	*	COOK	283	252
STA.	TO STA.			
FED. ROAD DIST. NO.	ILLINOIS	FED. AID PROJECT		
* 700-Y-B-R & 704B-R-1		62897		

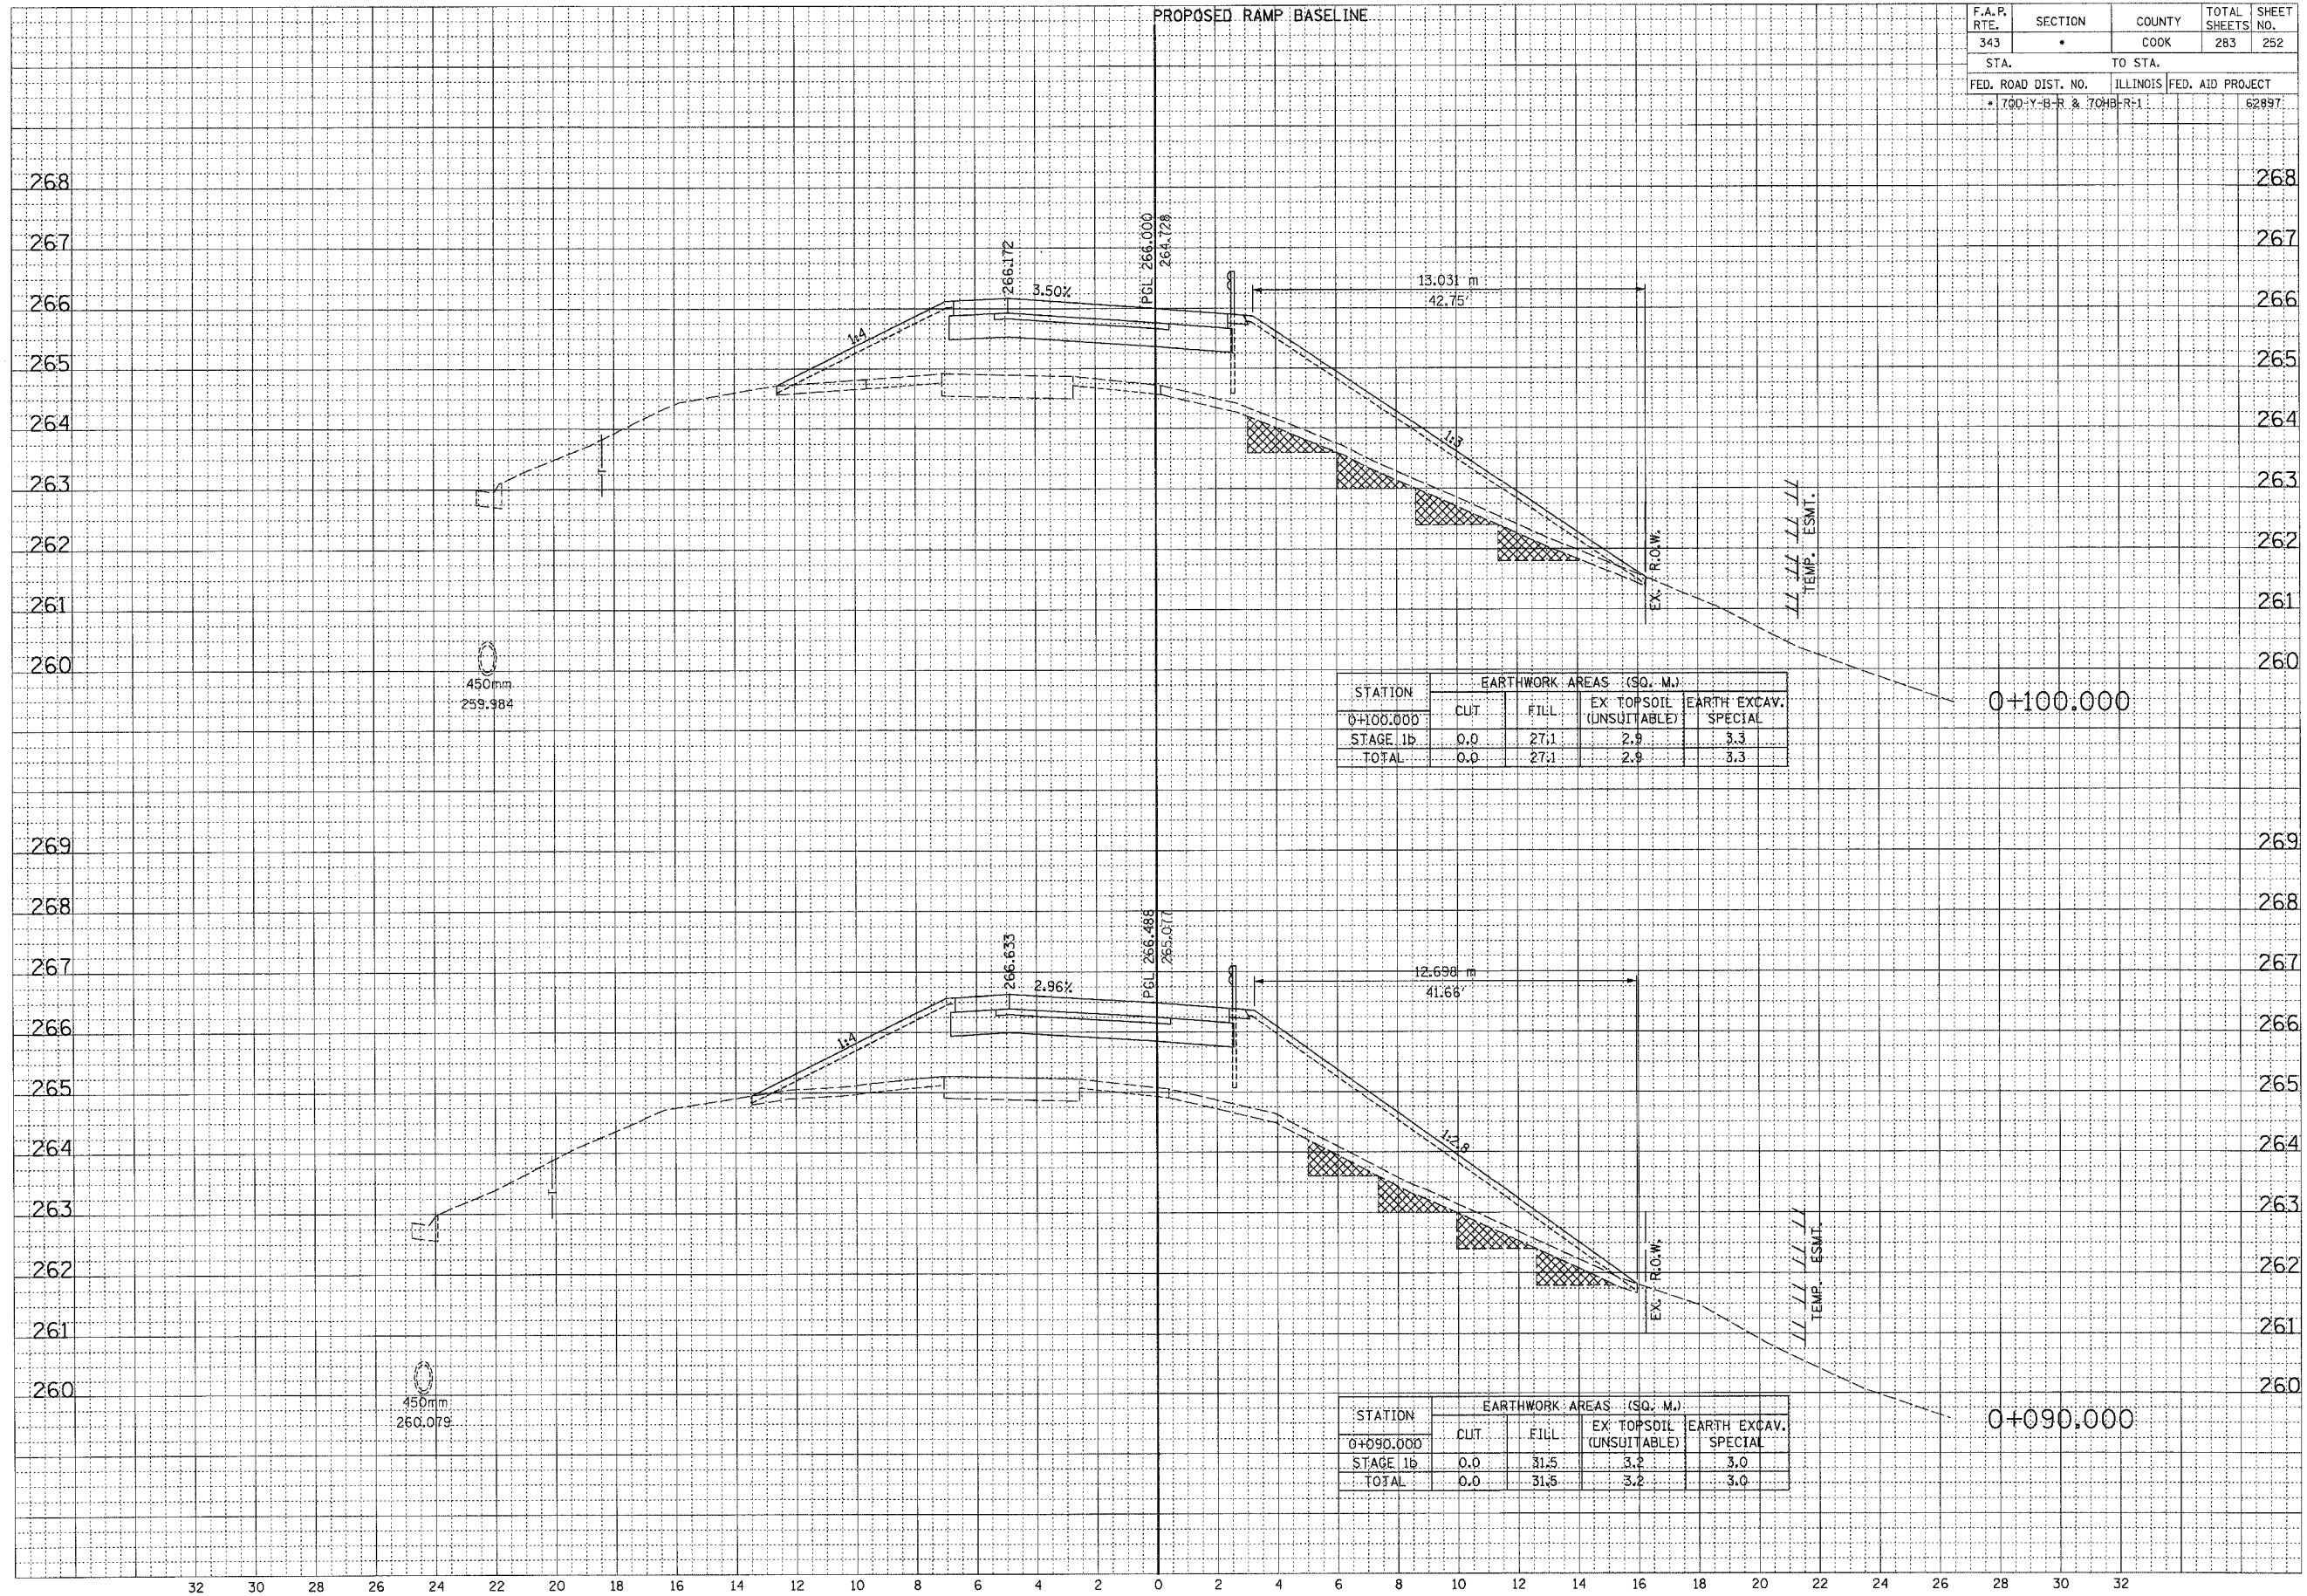

STATION	EARTHWORK AREAS (SQ. M.)			
	CUT	FILL	EX. TOPSOIL (UNSUITABLE)	EARTH EXCAV. SPECIAL
0+100.000	0.0	27.1	2.9	3.3
STAGE 1b	0.0	27.1	2.9	3.3
TOTAL	0.0	27.1	2.9	3.3

STATION	EARTHWORK AREAS (SQ. M.)			
	CUT	FILL	EX. TOPSOIL (UNSUITABLE)	EARTH EXCAV. SPECIAL
0+090.000	0.0	31.5	3.2	3.0
STAGE 1b	0.0	31.5	3.2	3.0
TOTAL	0.0	31.5	3.2	3.0

DATE	BY
NO.	
FINAL SURVEY	
NOTE BOOK	
AREAS CHECKED	

DATE	BY
NO.	
ORIGINAL SURVEY	
NOTE BOOK	
AREAS CHECKED	