



F.A.P. RTE. 343	SECTION •	COUNTY COOK	TOTAL SHEETS 283	SHEET NO. 260
STA.		TO STA.		
FED. ROAD DIST. NO.		ILLINOIS FED. AID PROJECT		62897
• TD-Y-B-R & 70HB-R-1				

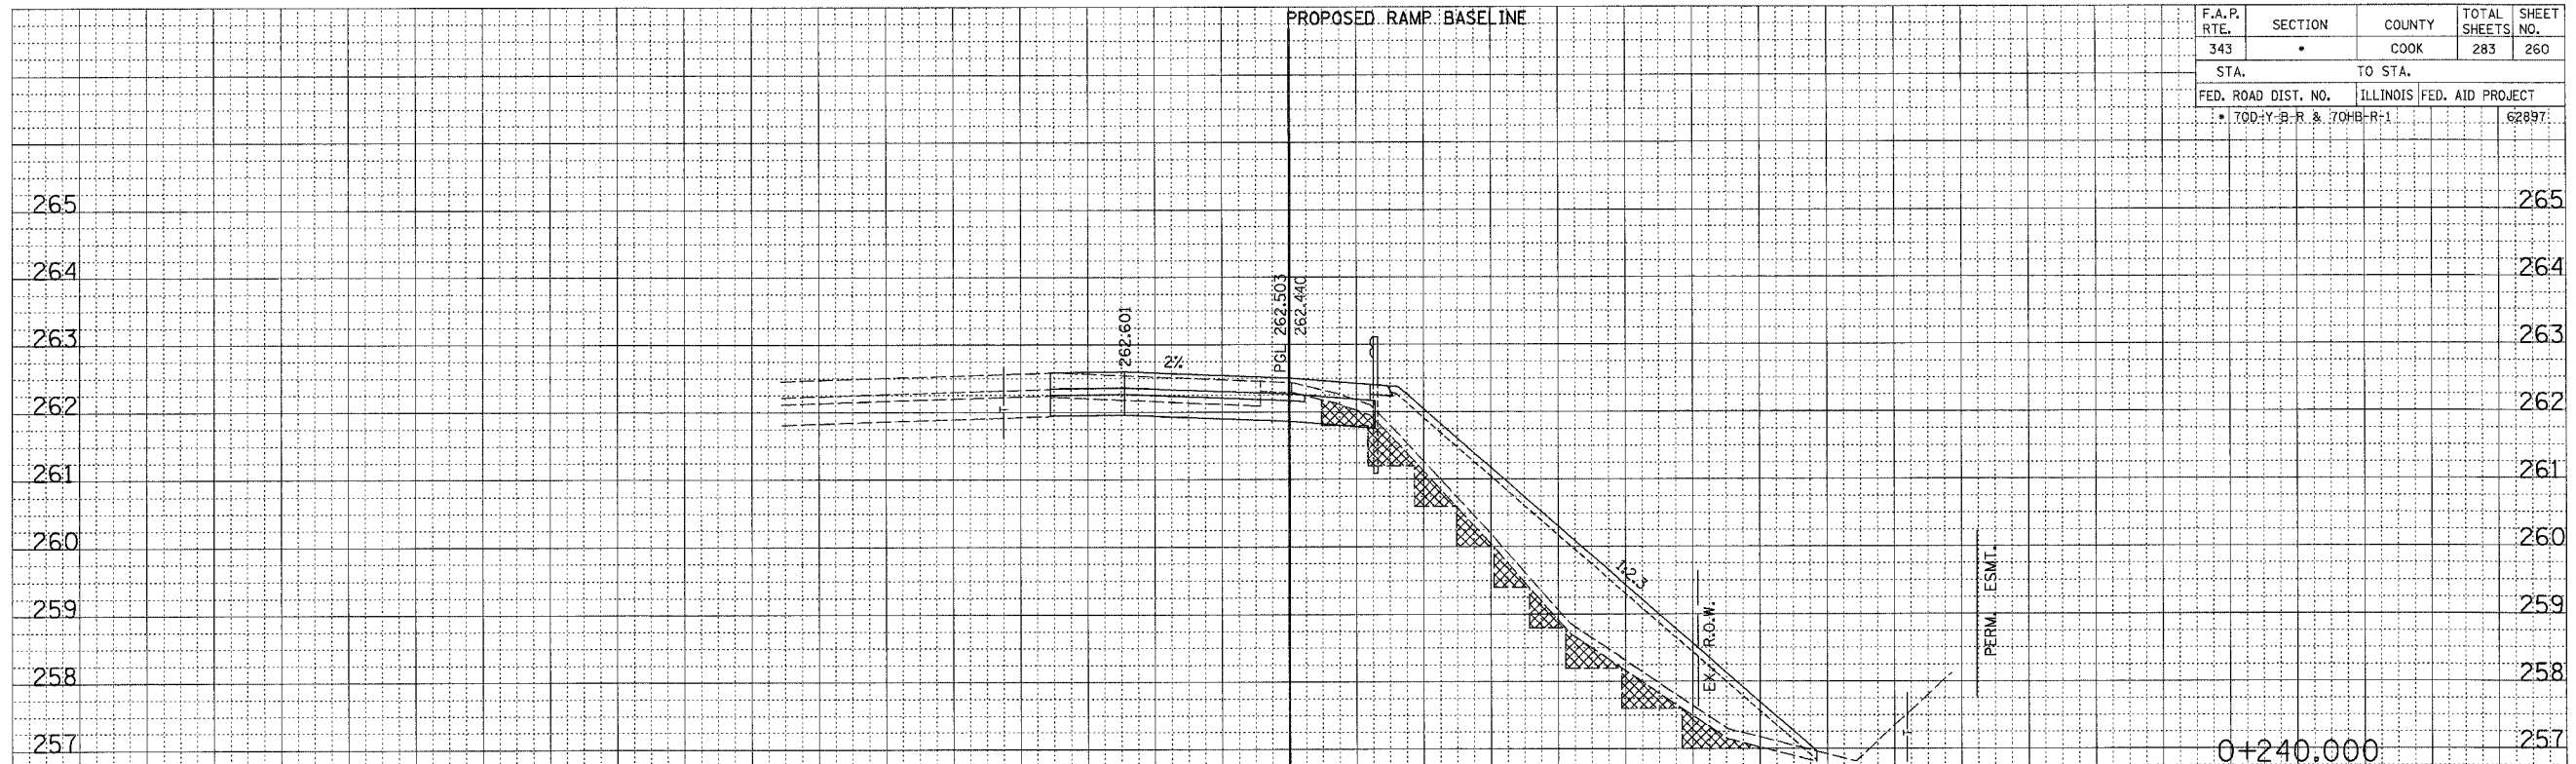

STATION	EARTHWORK AREAS (SQ. M.)			
	CUT	FILL	EX. TOPSOIL (UNSUITABLE)	EARTH EXCAV. SPECIAL
0+240.000				
STAGE 1b	2.1	15.2	2.3	4.0
TOTAL	2.1	15.2	2.3	4.0

FINAL SURVEY	DATE
NOTE BOOK	BY
NO.	
REVISIONS	DATE
PLOTTED	
TEMPLATE	
AREAS CHECKED	

ORIGINAL SURVEY	DATE
NOTE BOOK	BY
NO.	
REVISIONS	DATE
PLOTTED	
TEMPLATE	
AREAS CHECKED	

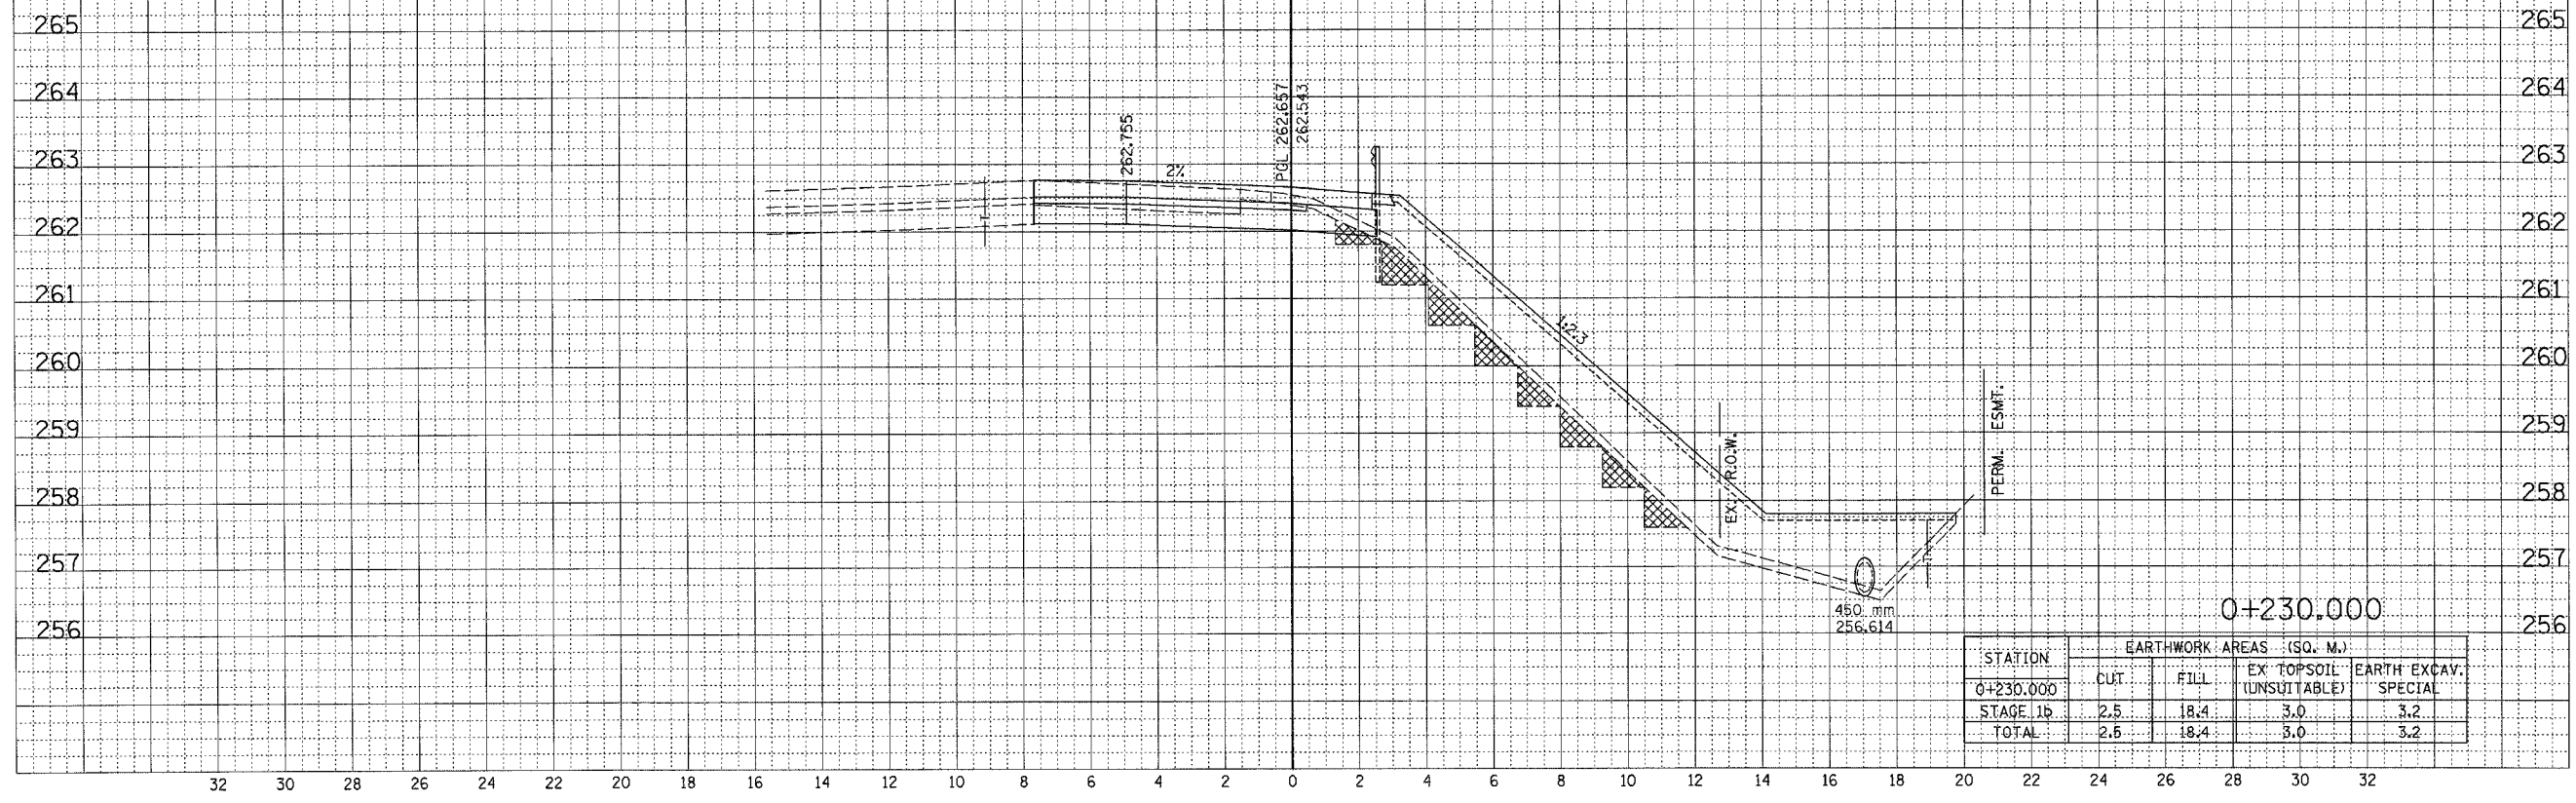

STATION	EARTHWORK AREAS (SQ. M.)			
	CUT	FILL	EX. TOPSOIL (UNSUITABLE)	EARTH EXCAV. SPECIAL
0+230.000				
STAGE 1b	2.5	18.4	3.0	3.2
TOTAL	2.5	18.4	3.0	3.2

32 30 28 26 24 22 20 18 16 14 12 10 8 6 4 2 0 2 4 6 8 10 12 14 16 18 20 22 24 26 28 30 32

...\\s\_mnet\mnet\dgn 10/13/2006 2:38:02 PM