


F.A.P. RTE.	SECTION	COUNTY	TOTAL SHEETS	SHEET NO.
343		COOK	283	263
STA.		TO STA.		
FED. ROAD DIST. NO.		ILLINOIS FED. AID PROJECT		
• 700-Y-B-R & 704-B-R-1				62897

FINAL SURVEY	DATE
NOTE BOOK NO.	BY
AREAS CHECKED	

ORIGINAL SURVEY	DATE
NOTE BOOK NO.	BY
AREAS CHECKED	

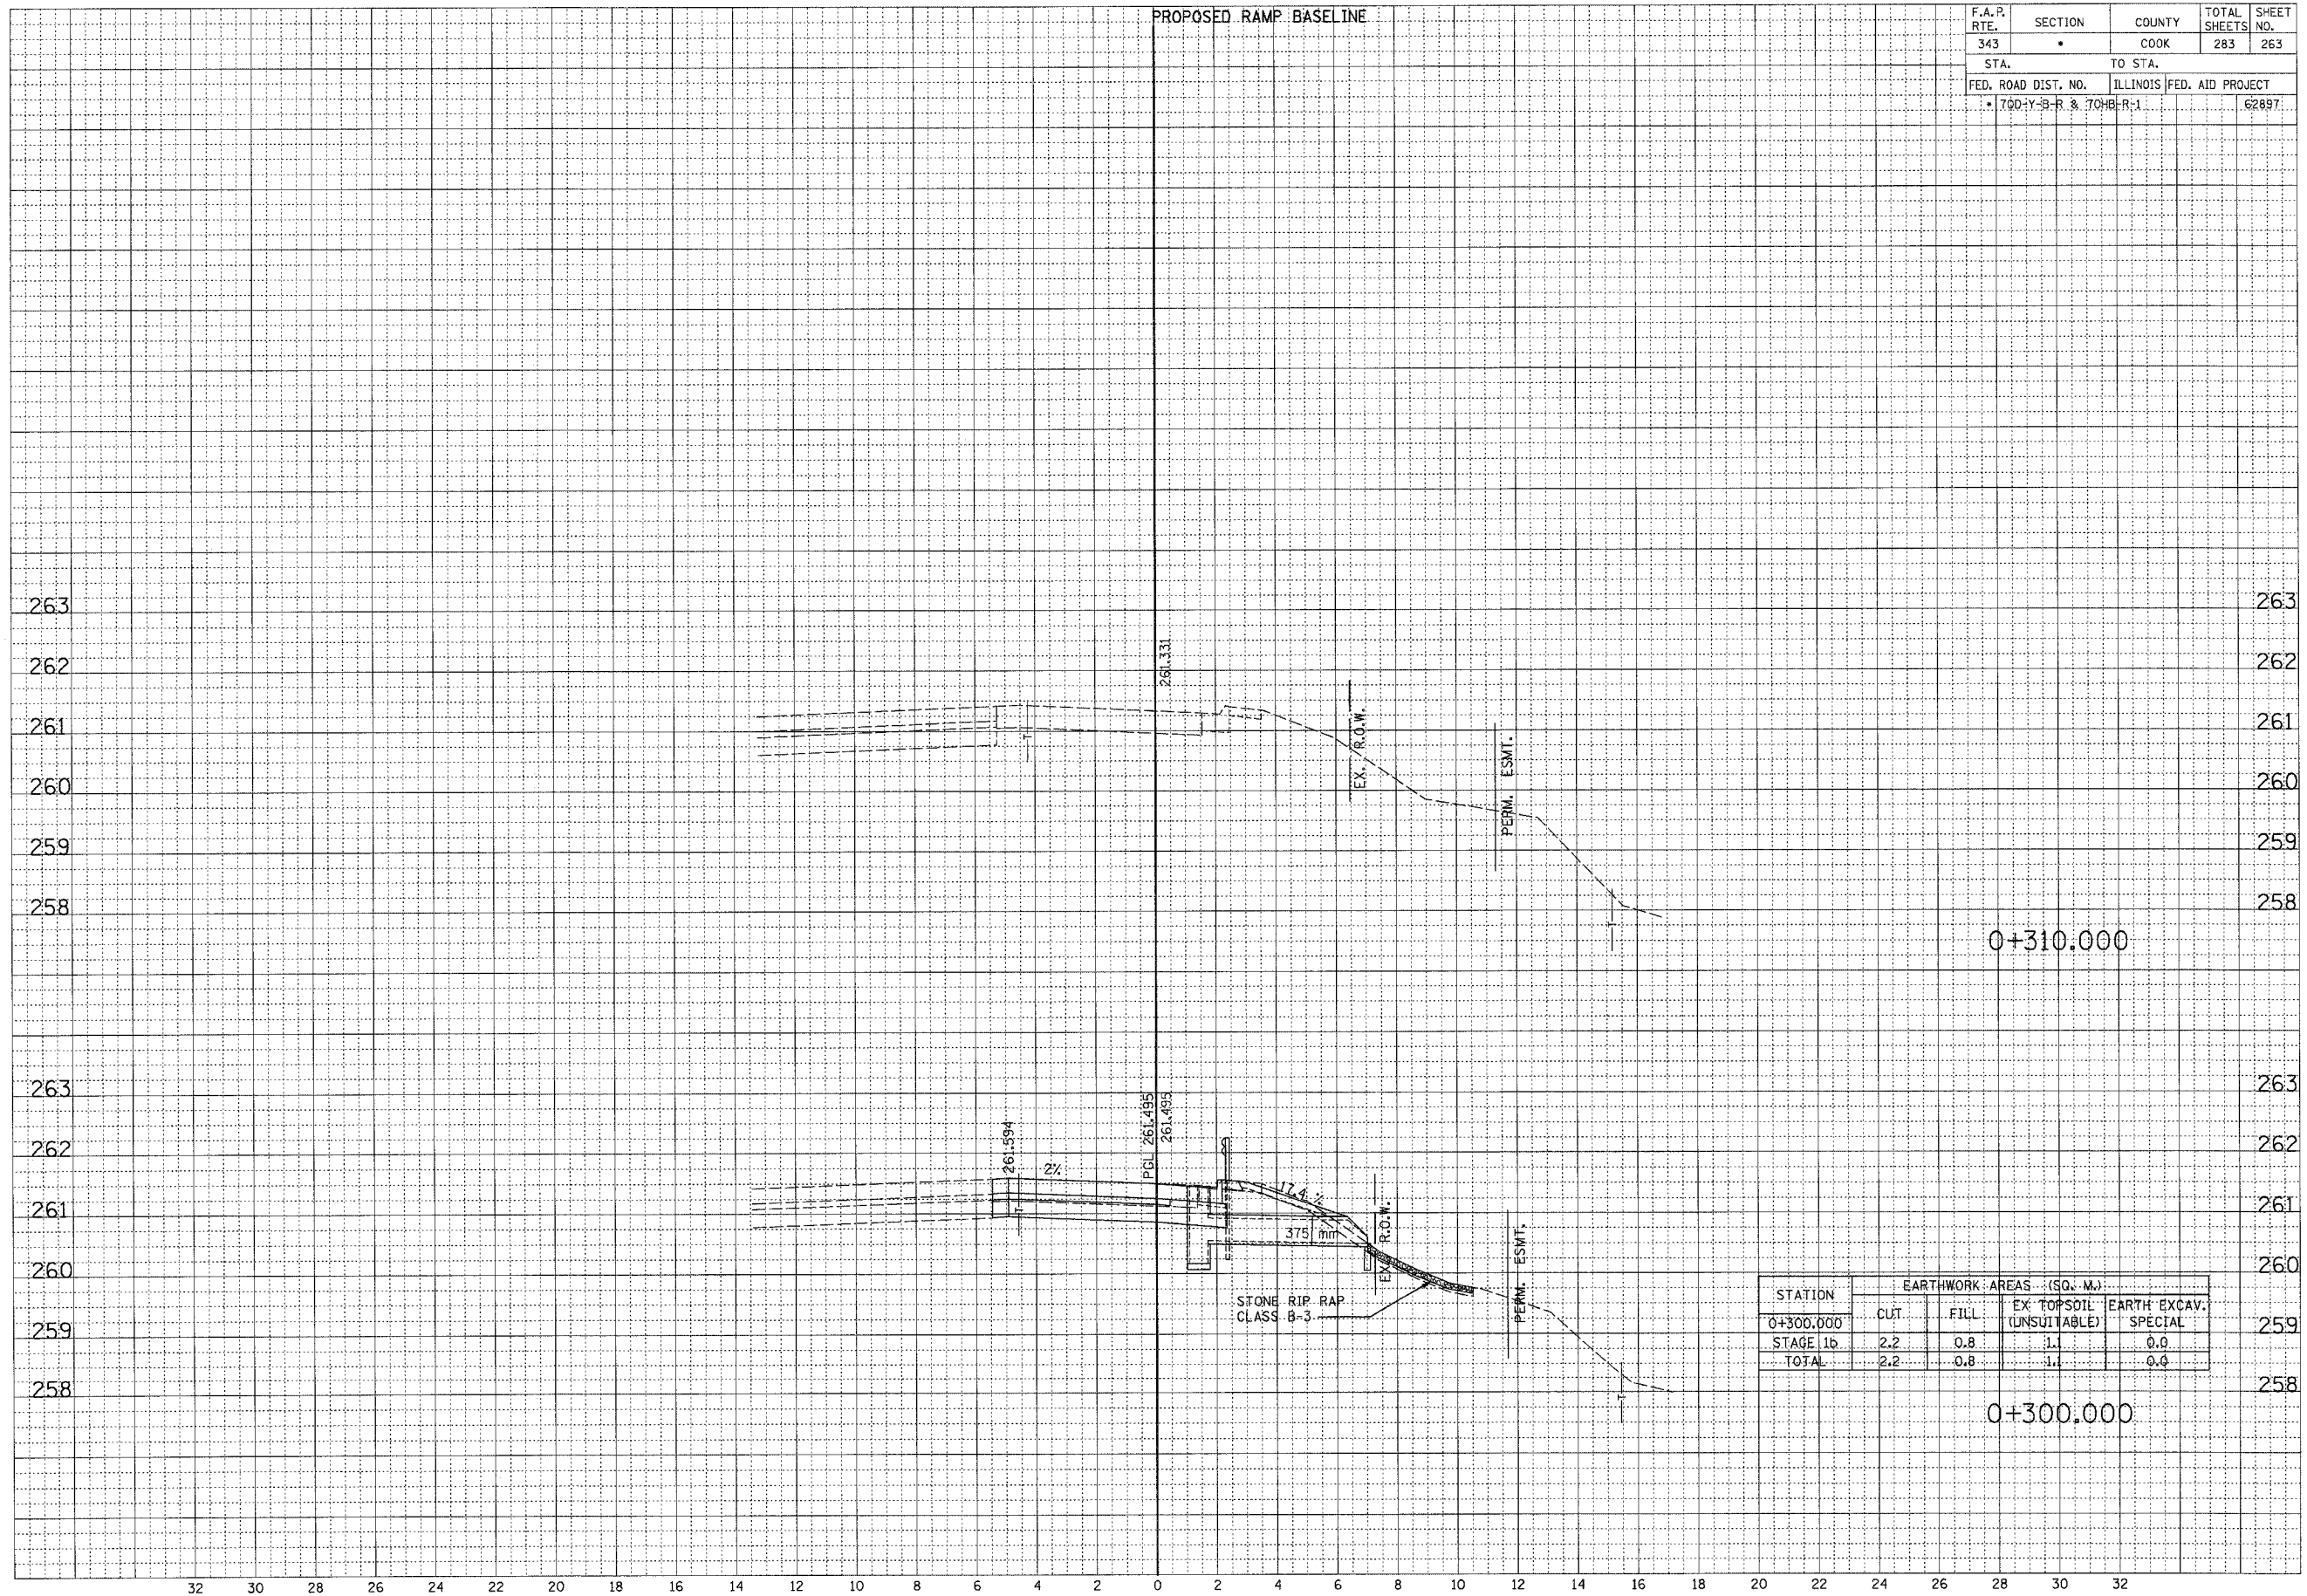

STATION	EARTHWORK AREAS (SQ. M.)			
	CUT	FILL	EX. TOPSOIL (UNSUITABLE)	EARTH EXCAV. SPECIAL
0+300.000				
STAGE 1b	2.2	0.8	1.1	0.0
TOTAL	2.2	0.8	1.1	0.0