


F.A.P. RTE.	SECTION	COUNTY	TOTAL SHEETS	SHEET NO.
343	*	COOK	283	265
STA.		TO STA.		
FED. ROAD DIST. NO.		ILLINOIS FED. AID PROJECT		62887
* 70D-Y-B-R & 70H-B-R-1				

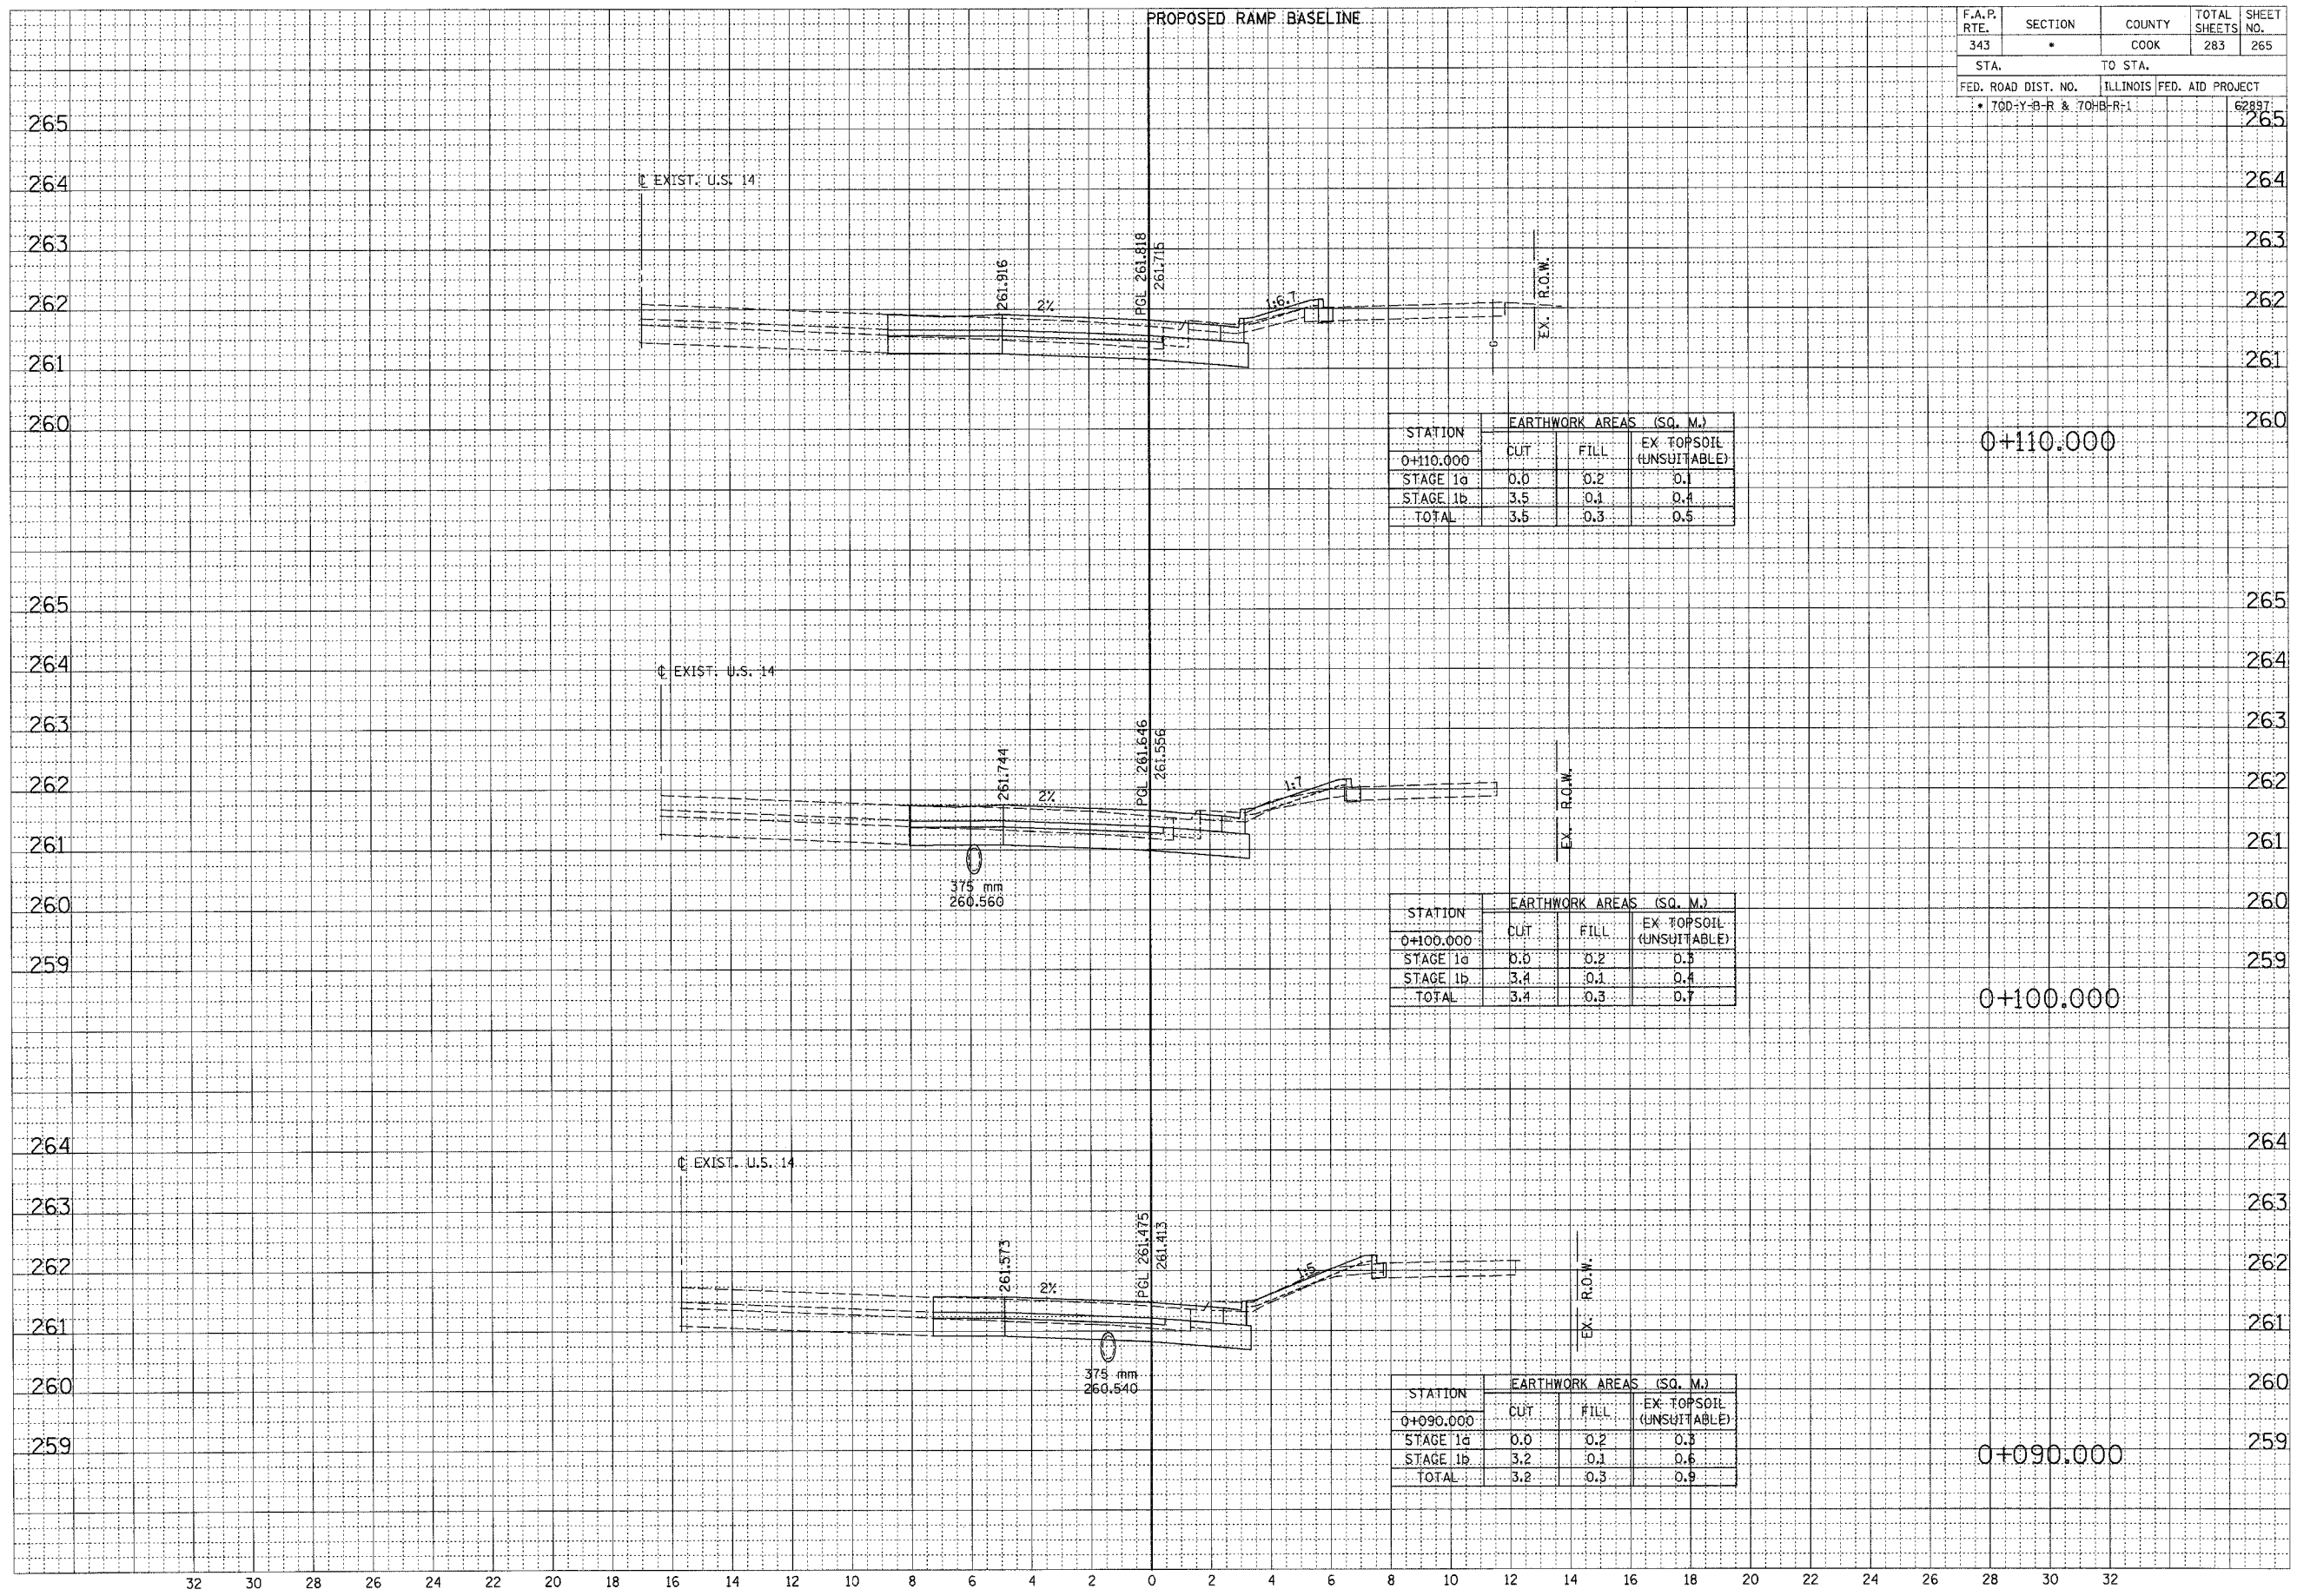

FINAL SURVEY	DATE
REVISIONS	BY
NOTED	
NO.	

ORIGINAL SURVEY	DATE
REVISIONS	BY
NOTED	
NO.	

32 30 28 26 24 22 20 18 16 14 12 10 8 6 4 2 0 2 4 6 8 10 12 14 16 18 20 22 24 26 28 30 32

RAMP C

10/15/2014 10:00 AM