


F.A.P. RTE.	SECTION	COUNTY	TOTAL SHEETS	SHEET NO.
343	*	COOK	283	275
STA.	TO STA.			
FED. ROAD DIST. NO.		ILLINOIS FED. AID PROJECT		
* 700-Y-B-R & 70HB-R-1				62897

FINISH SURVEY	SURVEYED	DATE
NOTE BOOK NO.	PLOTTED	BY
NO.	TEMPLATE	
	AREAS CHECKED	

ORIGINAL SURVEY	SURVEYED	DATE
NOTE BOOK NO.	PLOTTED	BY
	TEMPLATE	
	AREAS CHECKED	

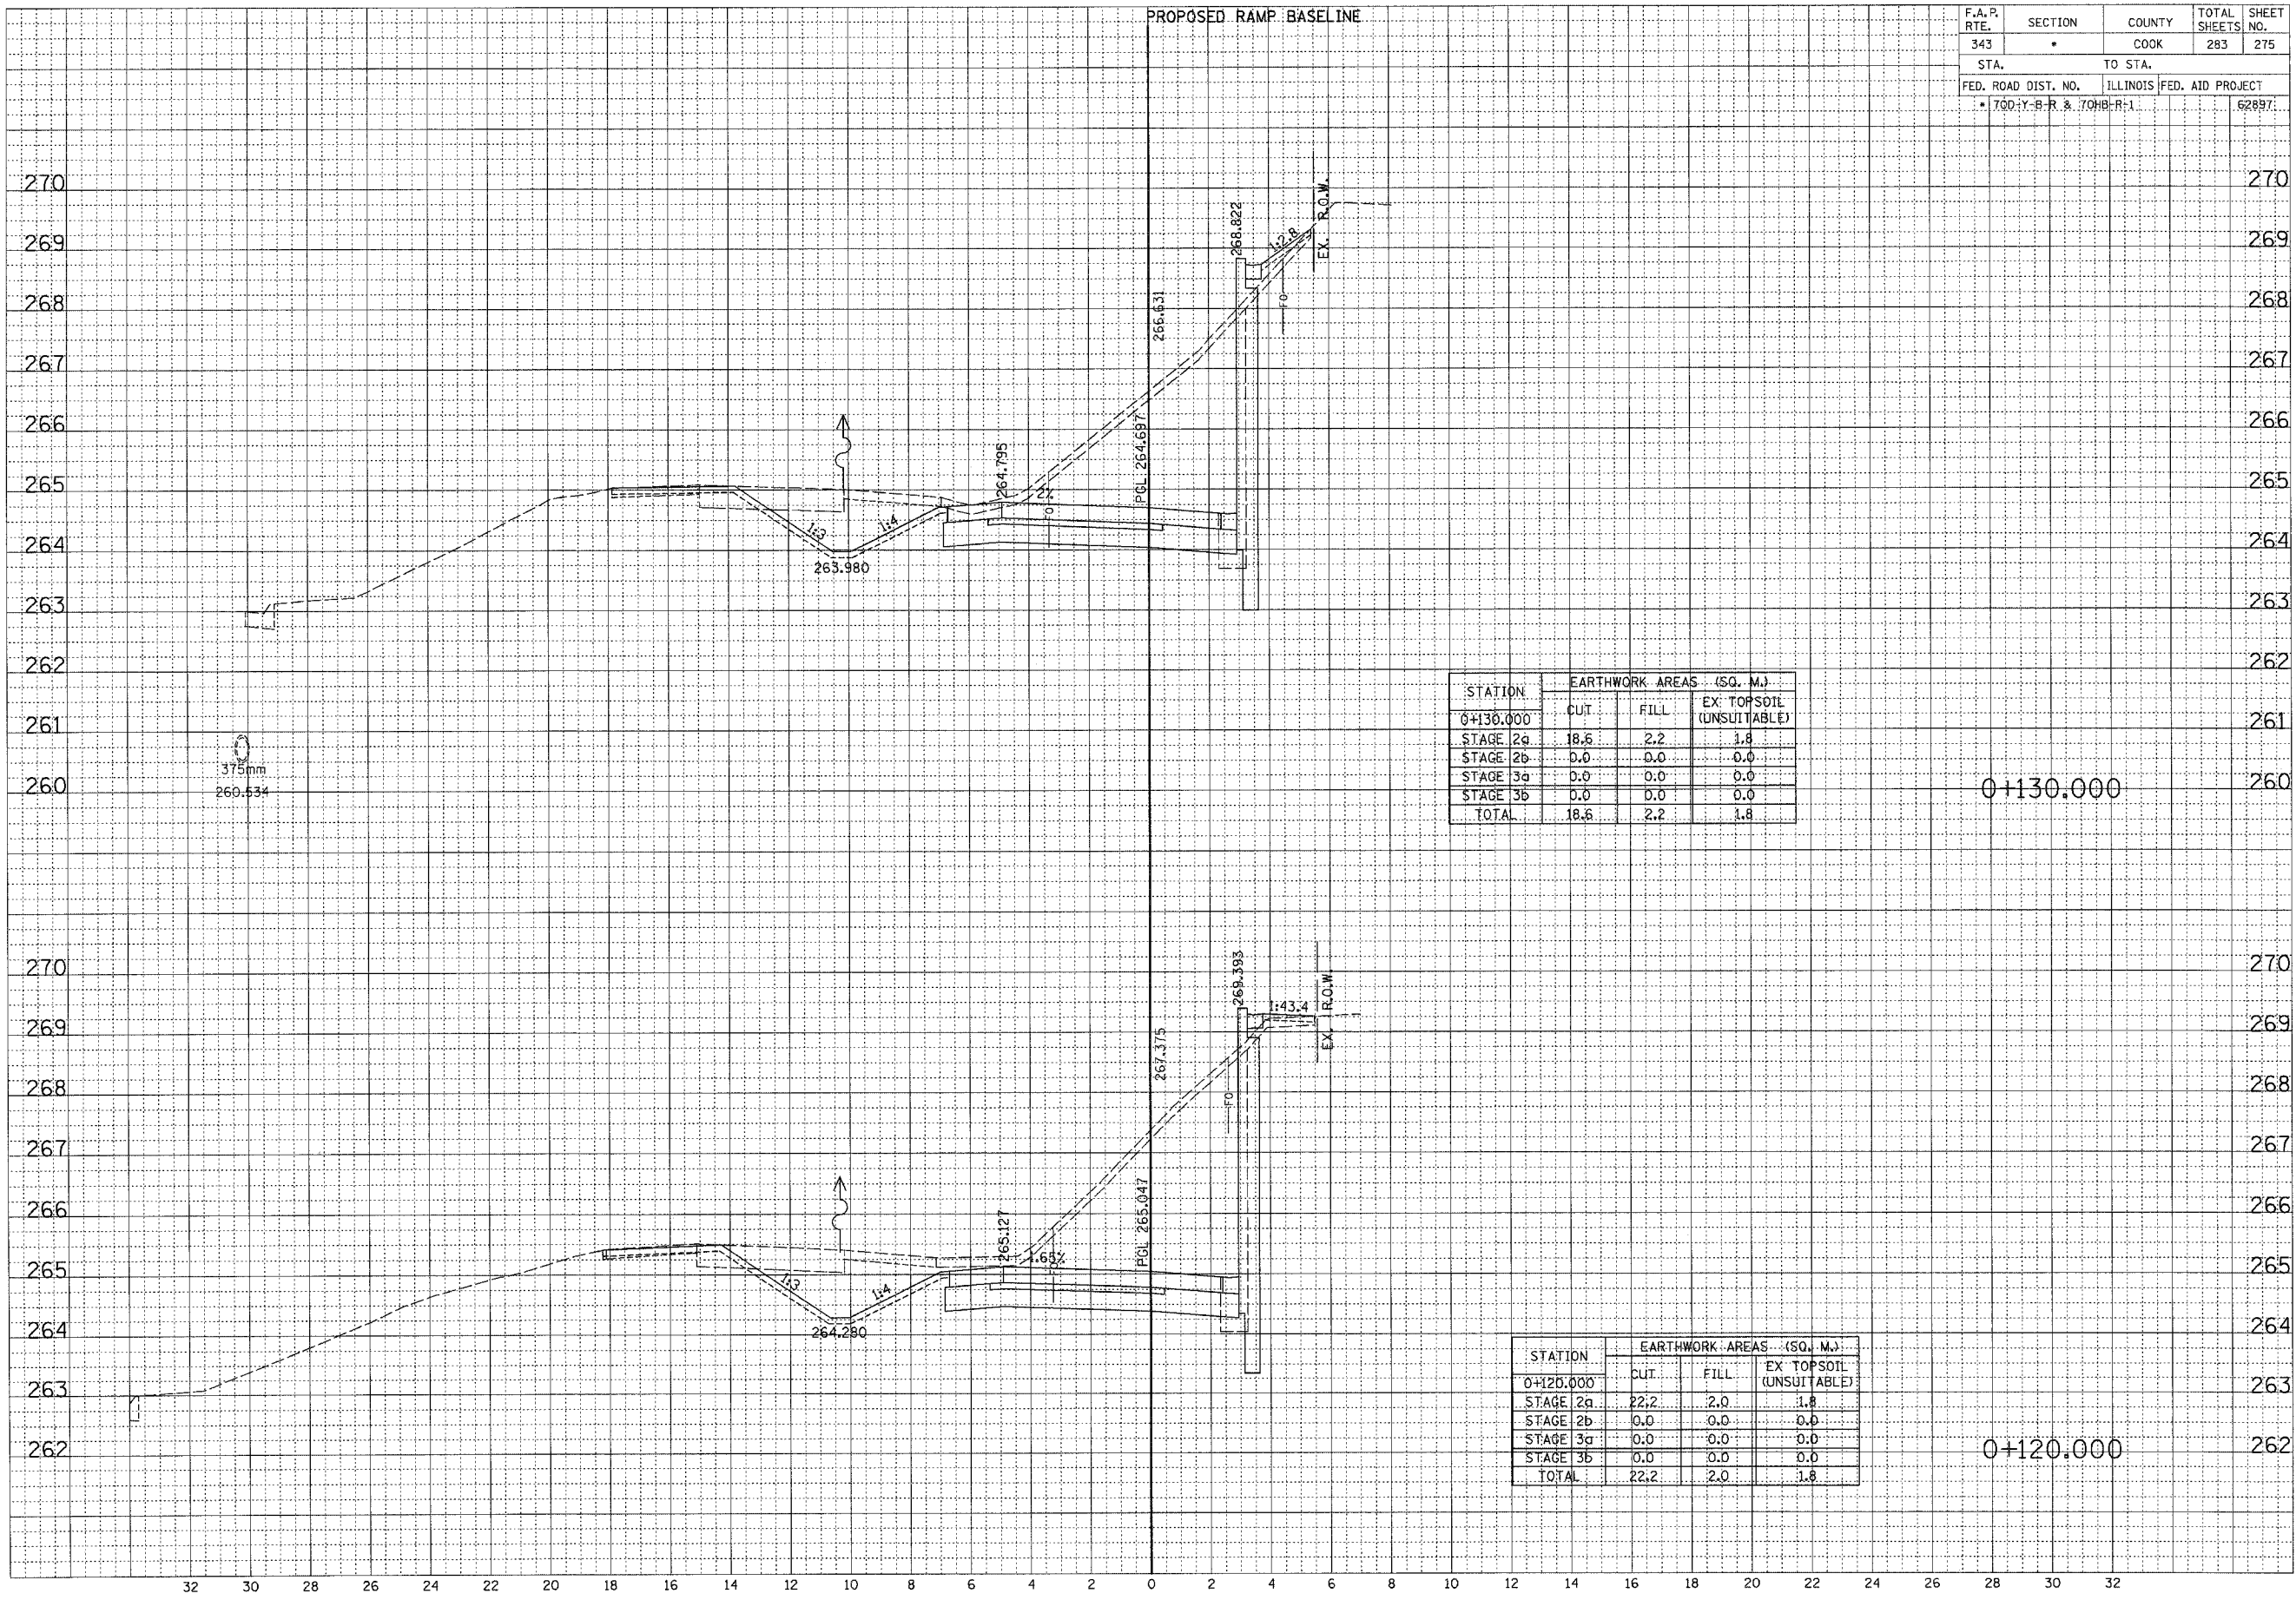

STATION	EARTHWORK AREAS (SQ. M.)		
	CUT	FILL	EX. TOPSOIL (UNSUITABLE)
0+130.000	18.6	2.2	1.8
STAGE 2a	0.0	0.0	0.0
STAGE 3a	0.0	0.0	0.0
STAGE 3b	0.0	0.0	0.0
TOTAL	18.6	2.2	1.8

STATION	EARTHWORK AREAS (SQ. M.)		
	CUT	FILL	EX. TOPSOIL (UNSUITABLE)
0+120.000	22.2	2.0	1.8
STAGE 2a	0.0	0.0	0.0
STAGE 2b	0.0	0.0	0.0
STAGE 3a	0.0	0.0	0.0
STAGE 3b	0.0	0.0	0.0
TOTAL	22.2	2.0	1.8

RAMP D