


F.A.P. RTE.	SECTION	COUNTY	TOTAL SHEETS	SHEET NO.
343		COOK	283	278
STA.		TO STA.		
FED. ROAD DIST. NO.		ILLINOIS	FED. AID PROJECT	
• 700-Y-B-R & 704-B-R-1			62497	

DATE	BY
FINISHED SURVEY	REVISIONS
NOTE BOOK	PLOTTED
NO.	TEMPLATE
	AREAS CHECKED

DATE	BY
ORIGINAL SURVEY	REVISIONS
NOTE BOOK	PLOTTED
NO.	TEMPLATE
	AREAS CHECKED

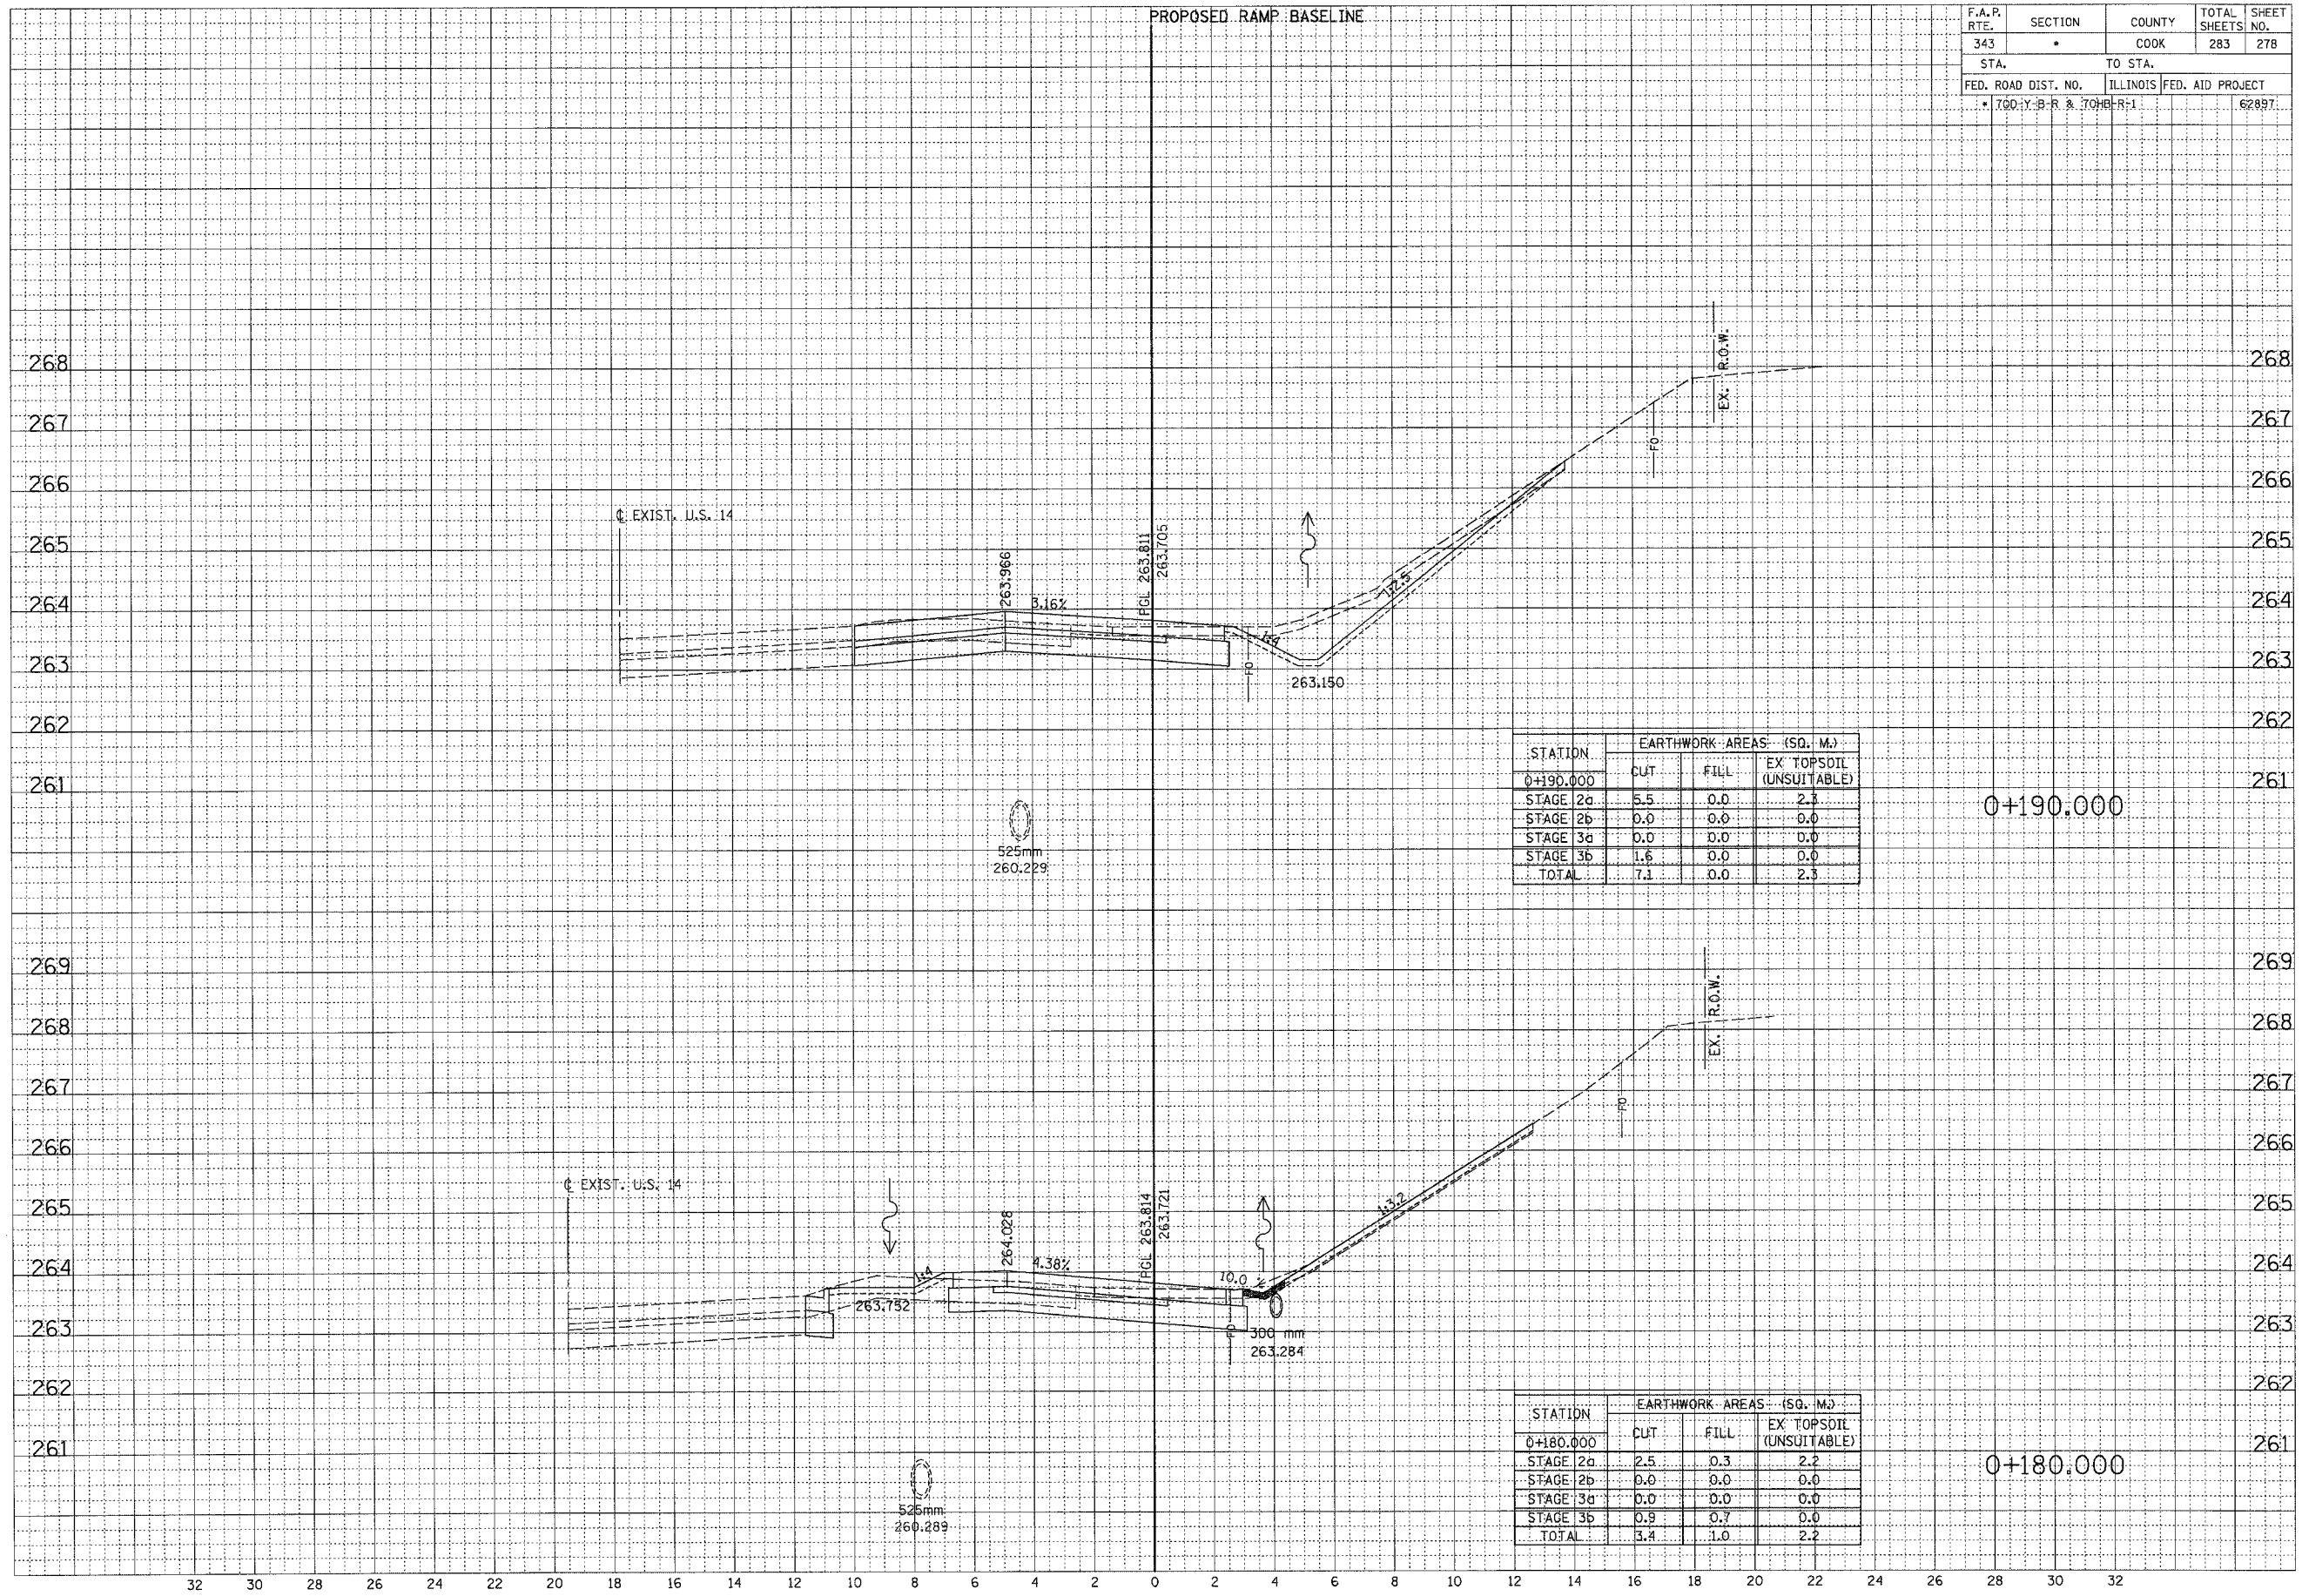

STATION	EARTHWORK AREAS - (SQ. M.)		
	CUT	FILL	EX TOPSDIL (UNSUITABLE)
0+190.000			
STAGE 2a	5.5	0.0	2.3
STAGE 2b	0.0	0.0	0.0
STAGE 3a	0.0	0.0	0.0
STAGE 3b	1.6	0.0	0.0
TOTAL	7.1	0.0	2.3

STATION	EARTHWORK AREAS - (SQ. M.)		
	CUT	FILL	EX TOPSDIL (UNSUITABLE)
0+180.000			
STAGE 2a	2.5	0.3	2.2
STAGE 2b	0.0	0.0	0.0
STAGE 3a	0.0	0.0	0.0
STAGE 3b	0.9	0.7	0.0
TOTAL	3.4	1.0	2.2

RAMP D