


F.A.P. RTE.	SECTION	COUNTY	TOTAL SHEETS	SHEET NO.
343	*	COOK	283	283
STA.		TO STA.		
FED. ROAD DIST. NO.		ILLINOIS FED. AID PROJECT		
* 70D-Y-B-R & 70H-B-R-1		62897		

FINAL SURVEY	REVIEWED	DATE
NOTE BOOK NO.	PLOTTED	BY
AREAS CHECKED	TEMPLATE	

ORIGINAL SURVEY	REVIEWED	DATE
NOTE BOOK NO.	PLOTTED	BY
AREAS CHECKED	TEMPLATE	

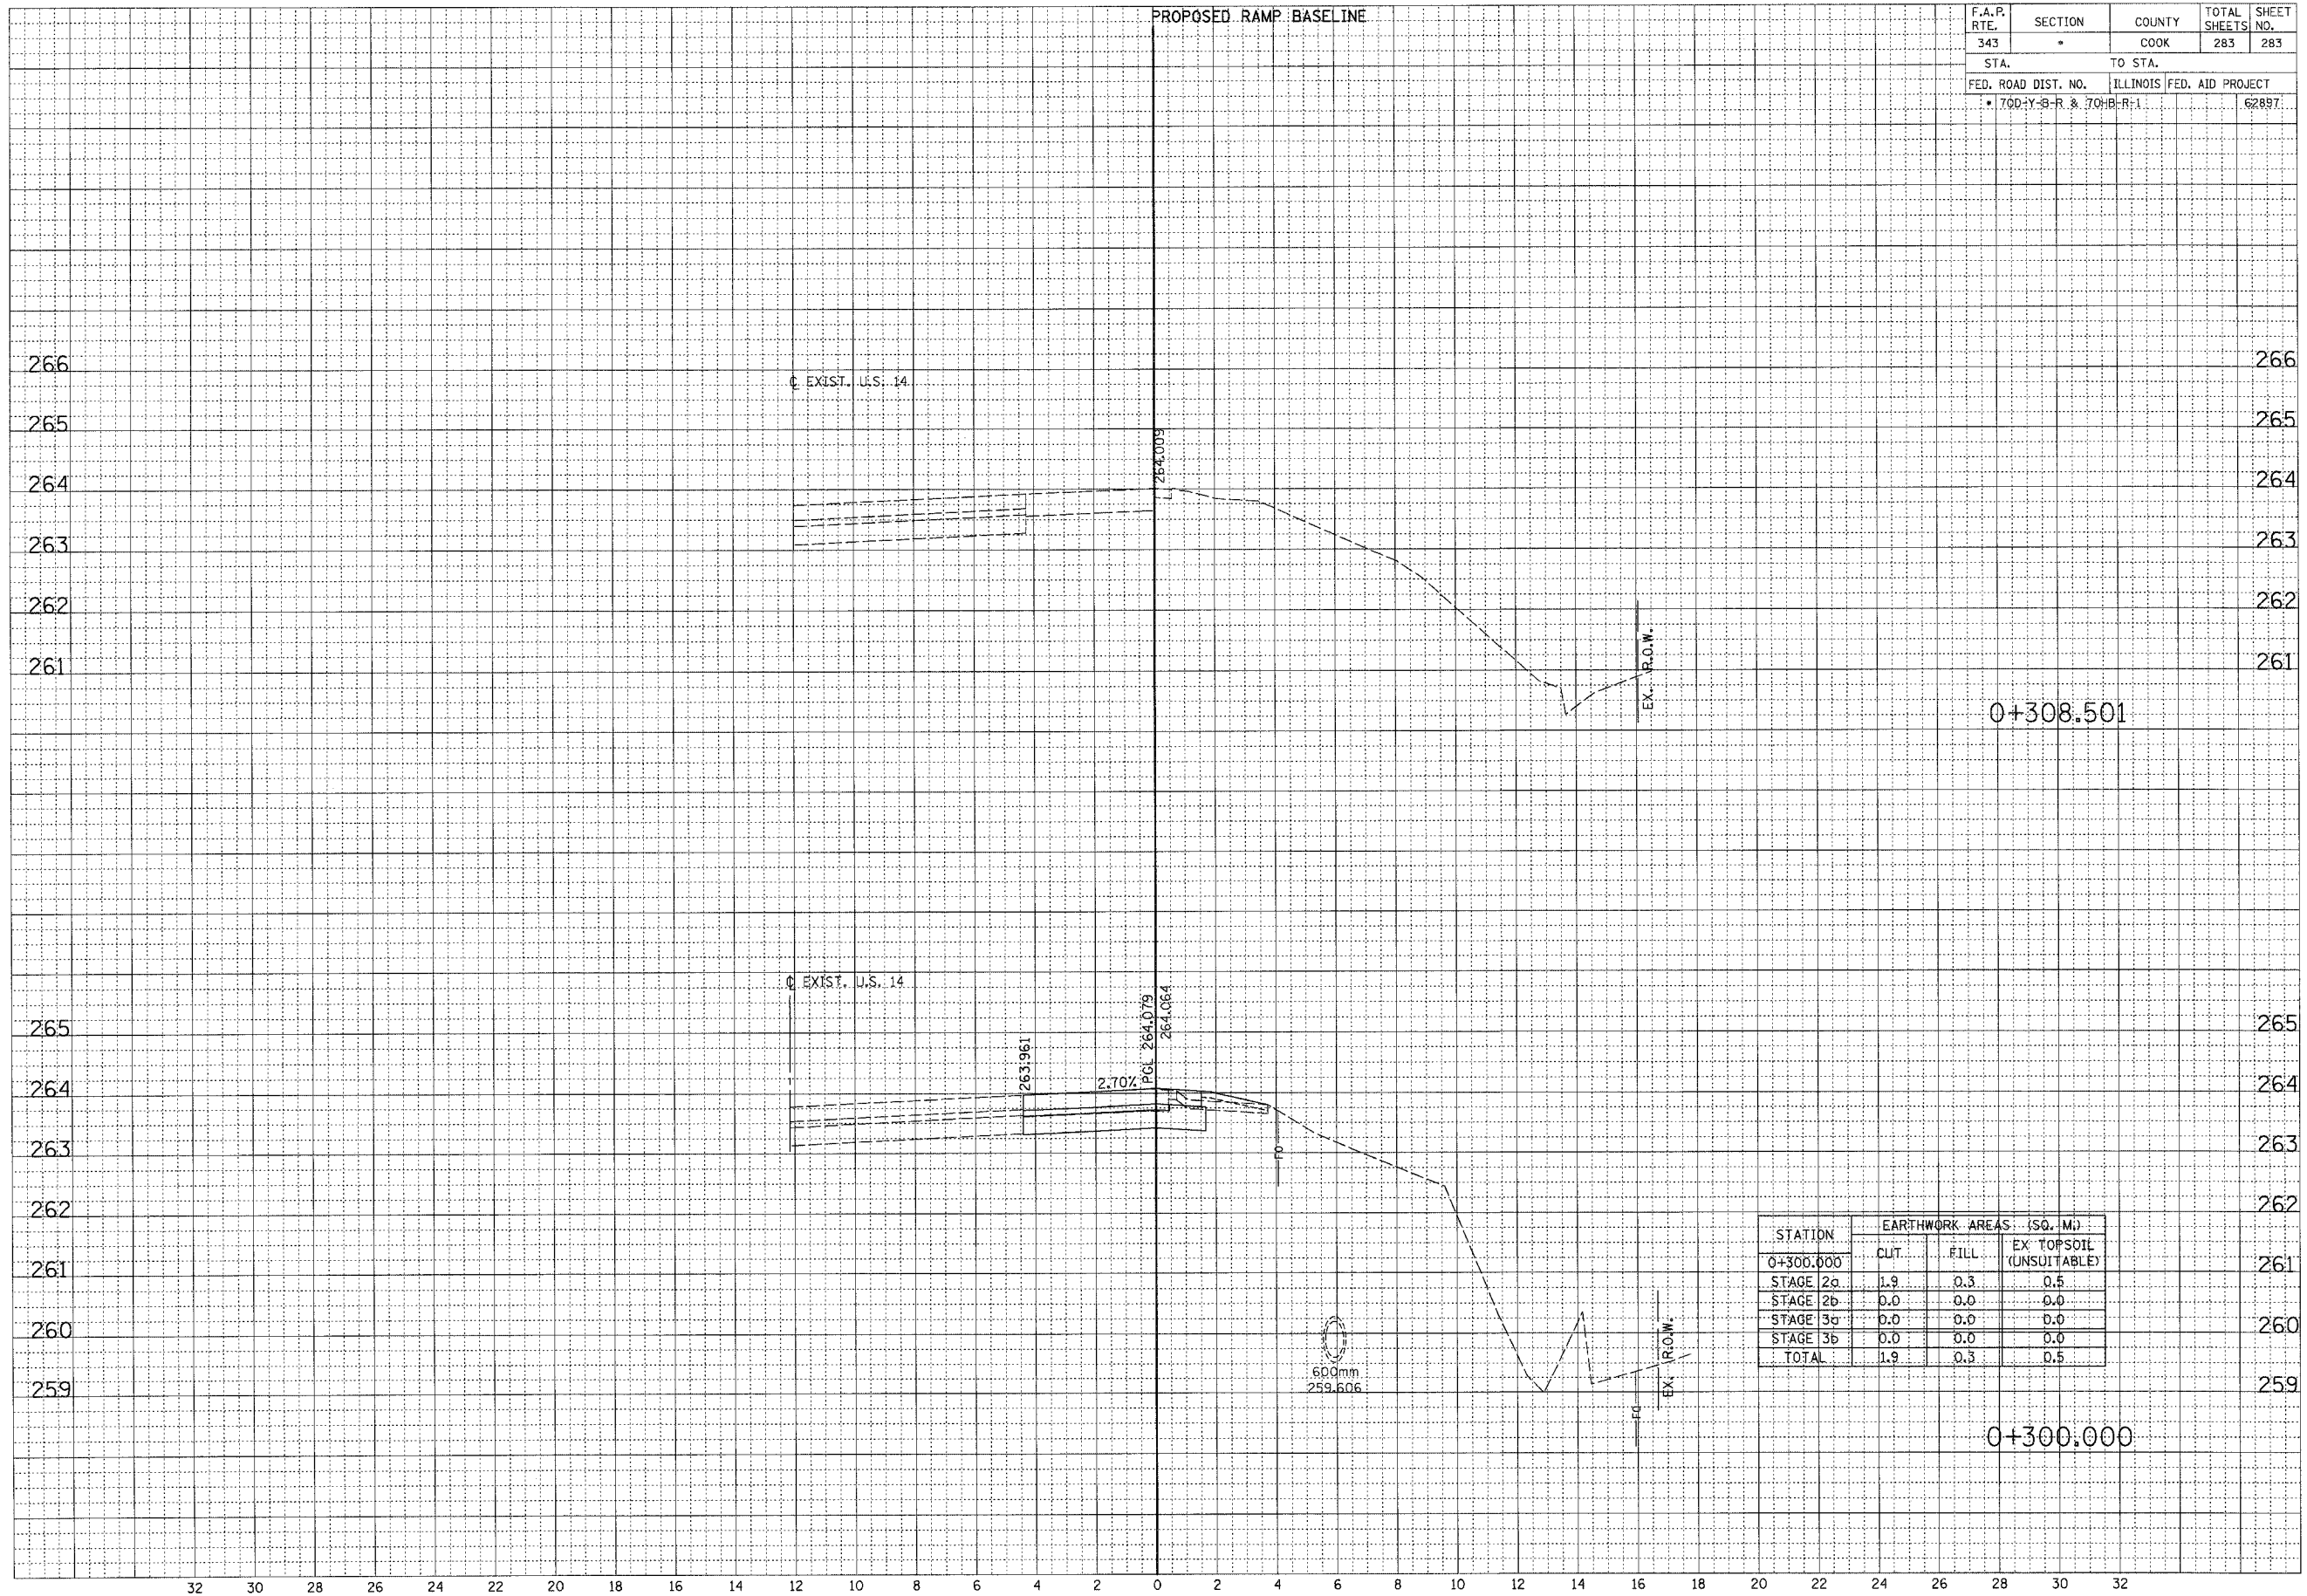

STATION	EARTHWORK AREAS (SQ. M.)		
	CUT	FILL	EX TOPSOIL (UNSUITABLE)
0+300.000			
STAGE 2a	1.9	0.3	0.5
STAGE 2b	0.0	0.0	0.0
STAGE 3a	0.0	0.0	0.0
STAGE 3b	0.0	0.0	0.0
TOTAL	1.9	0.3	0.5