


F.A.P. RTE.	SECTION	COUNTY	TOTAL SHEETS	SHEET NO.
567	34X-BR	DEKALB	90	83
STA. 138+50.00		TO STA. 138+75.00		
FED. ROAD DIST. NO.		ILLINOIS	FED. AID PROJECT	

DATE	
BY	
FINAL SURVEY	
SURVEY	
NOTE BOOK	
TEMPLATE	
AREAS	
AREAS CHECKED	

DATE	
BY	
ORIGINAL SURVEY	
SURVEY	
NOTE BOOK	
TEMPLATE	
AREAS	
AREAS CHECKED	

PLOT DATE = 2/2/2007
 FILE NAME =
 PLOT SCALE =
 REFERENCE =
 OPERATOR =

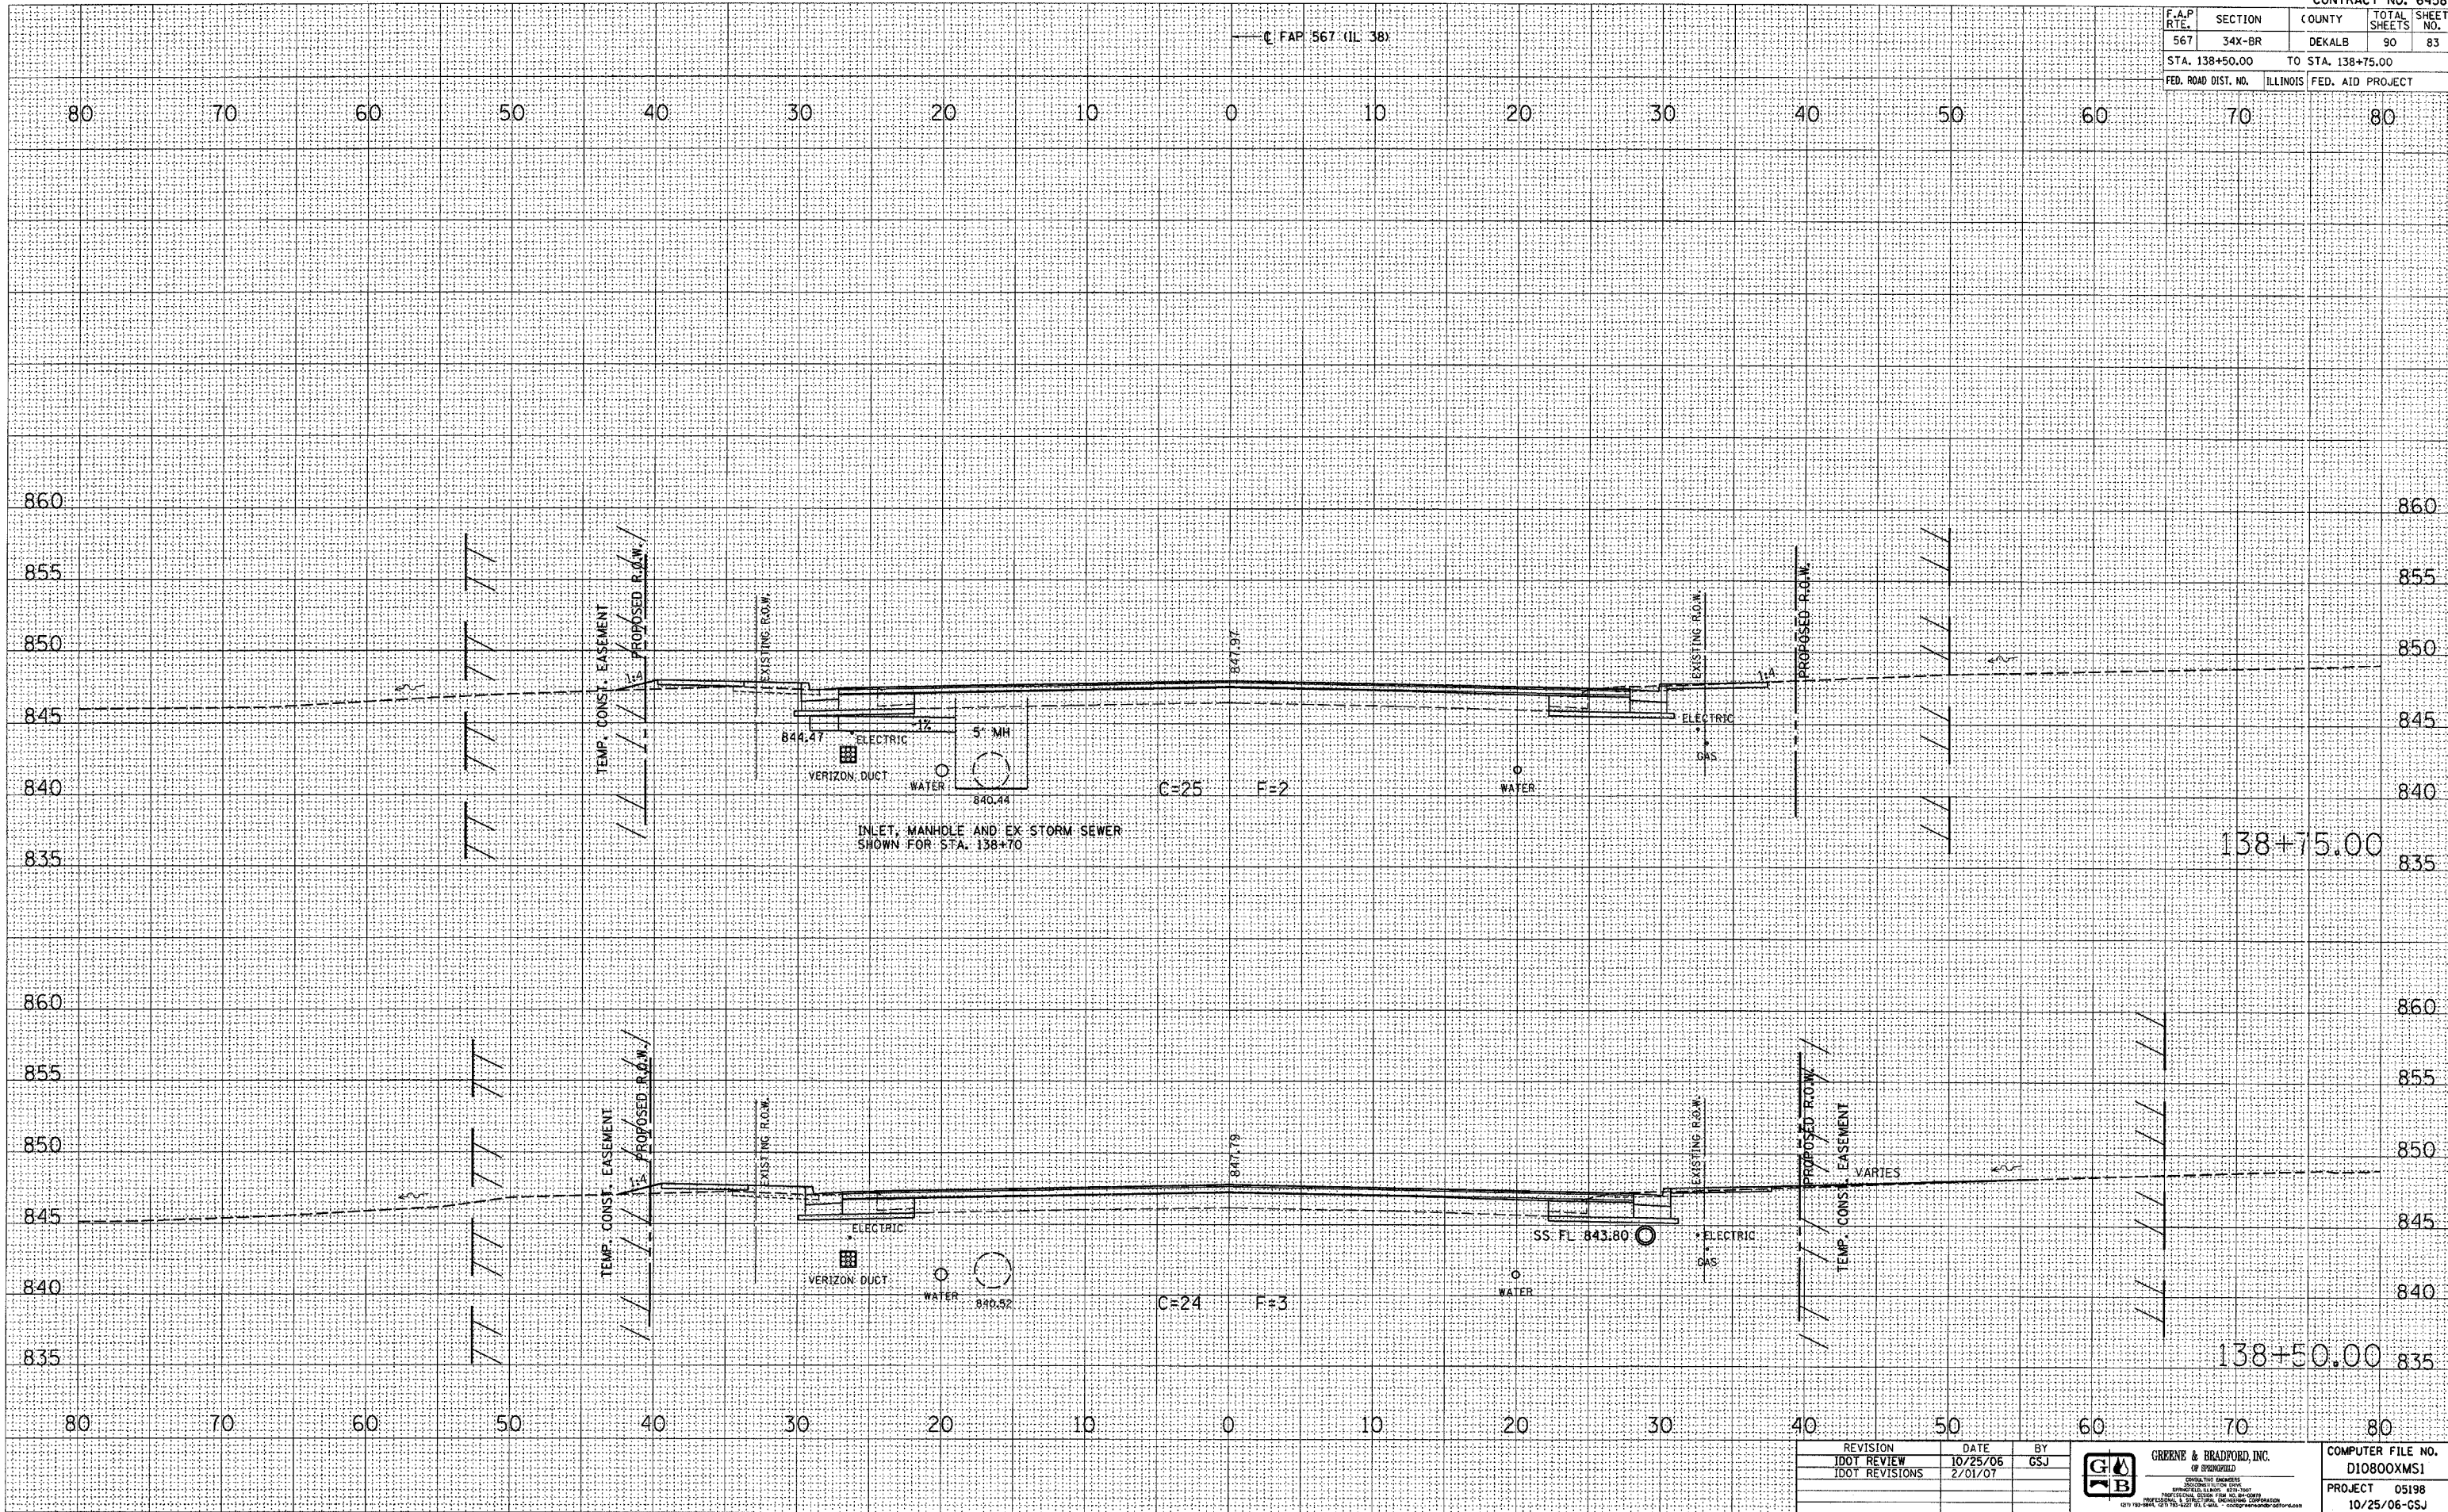

REVISION	DATE	BY
IDOT REVIEW	10/25/06	GSJ
IDOT REVISIONS	2/01/07	

GREENE & BRADFORD, INC.
 OF SPRINGFIELD
 REGISTERED PROFESSIONAL ENGINEERS
 PROFESSIONAL ENGINEERING CORPORATION
 4211 18th St., Springfield, IL 62761-1801

COMPUTER FILE NO. D10800XMS1
PROJECT 05198
10/25/06-GSJ