


F.A.P. RTE.	SECTION	COUNTY	TOTAL SHEETS	SHEET NO.
567	34X-BR	DEKALB	90	89
STA. 142+50.00		TO STA. 142+75.00		
FED. ROAD DIST. NO.		ILLINOIS FED. AID PROJECT		

FINAL SURVEY	DATE
REVISIONS	BY
NOTED	
TEMP.	
AREAS	
CHECKED	

ORIGINAL SURVEY	DATE
REVISIONS	BY
NOTED	
TEMP.	
AREAS	
CHECKED	

PLOT DATE: 2/2/06
 FILE NAME: 34X-BR
 PLOT SCALE: 1"=40'
 REFERENCE: *REF*
 OPERATOR: *USERS*

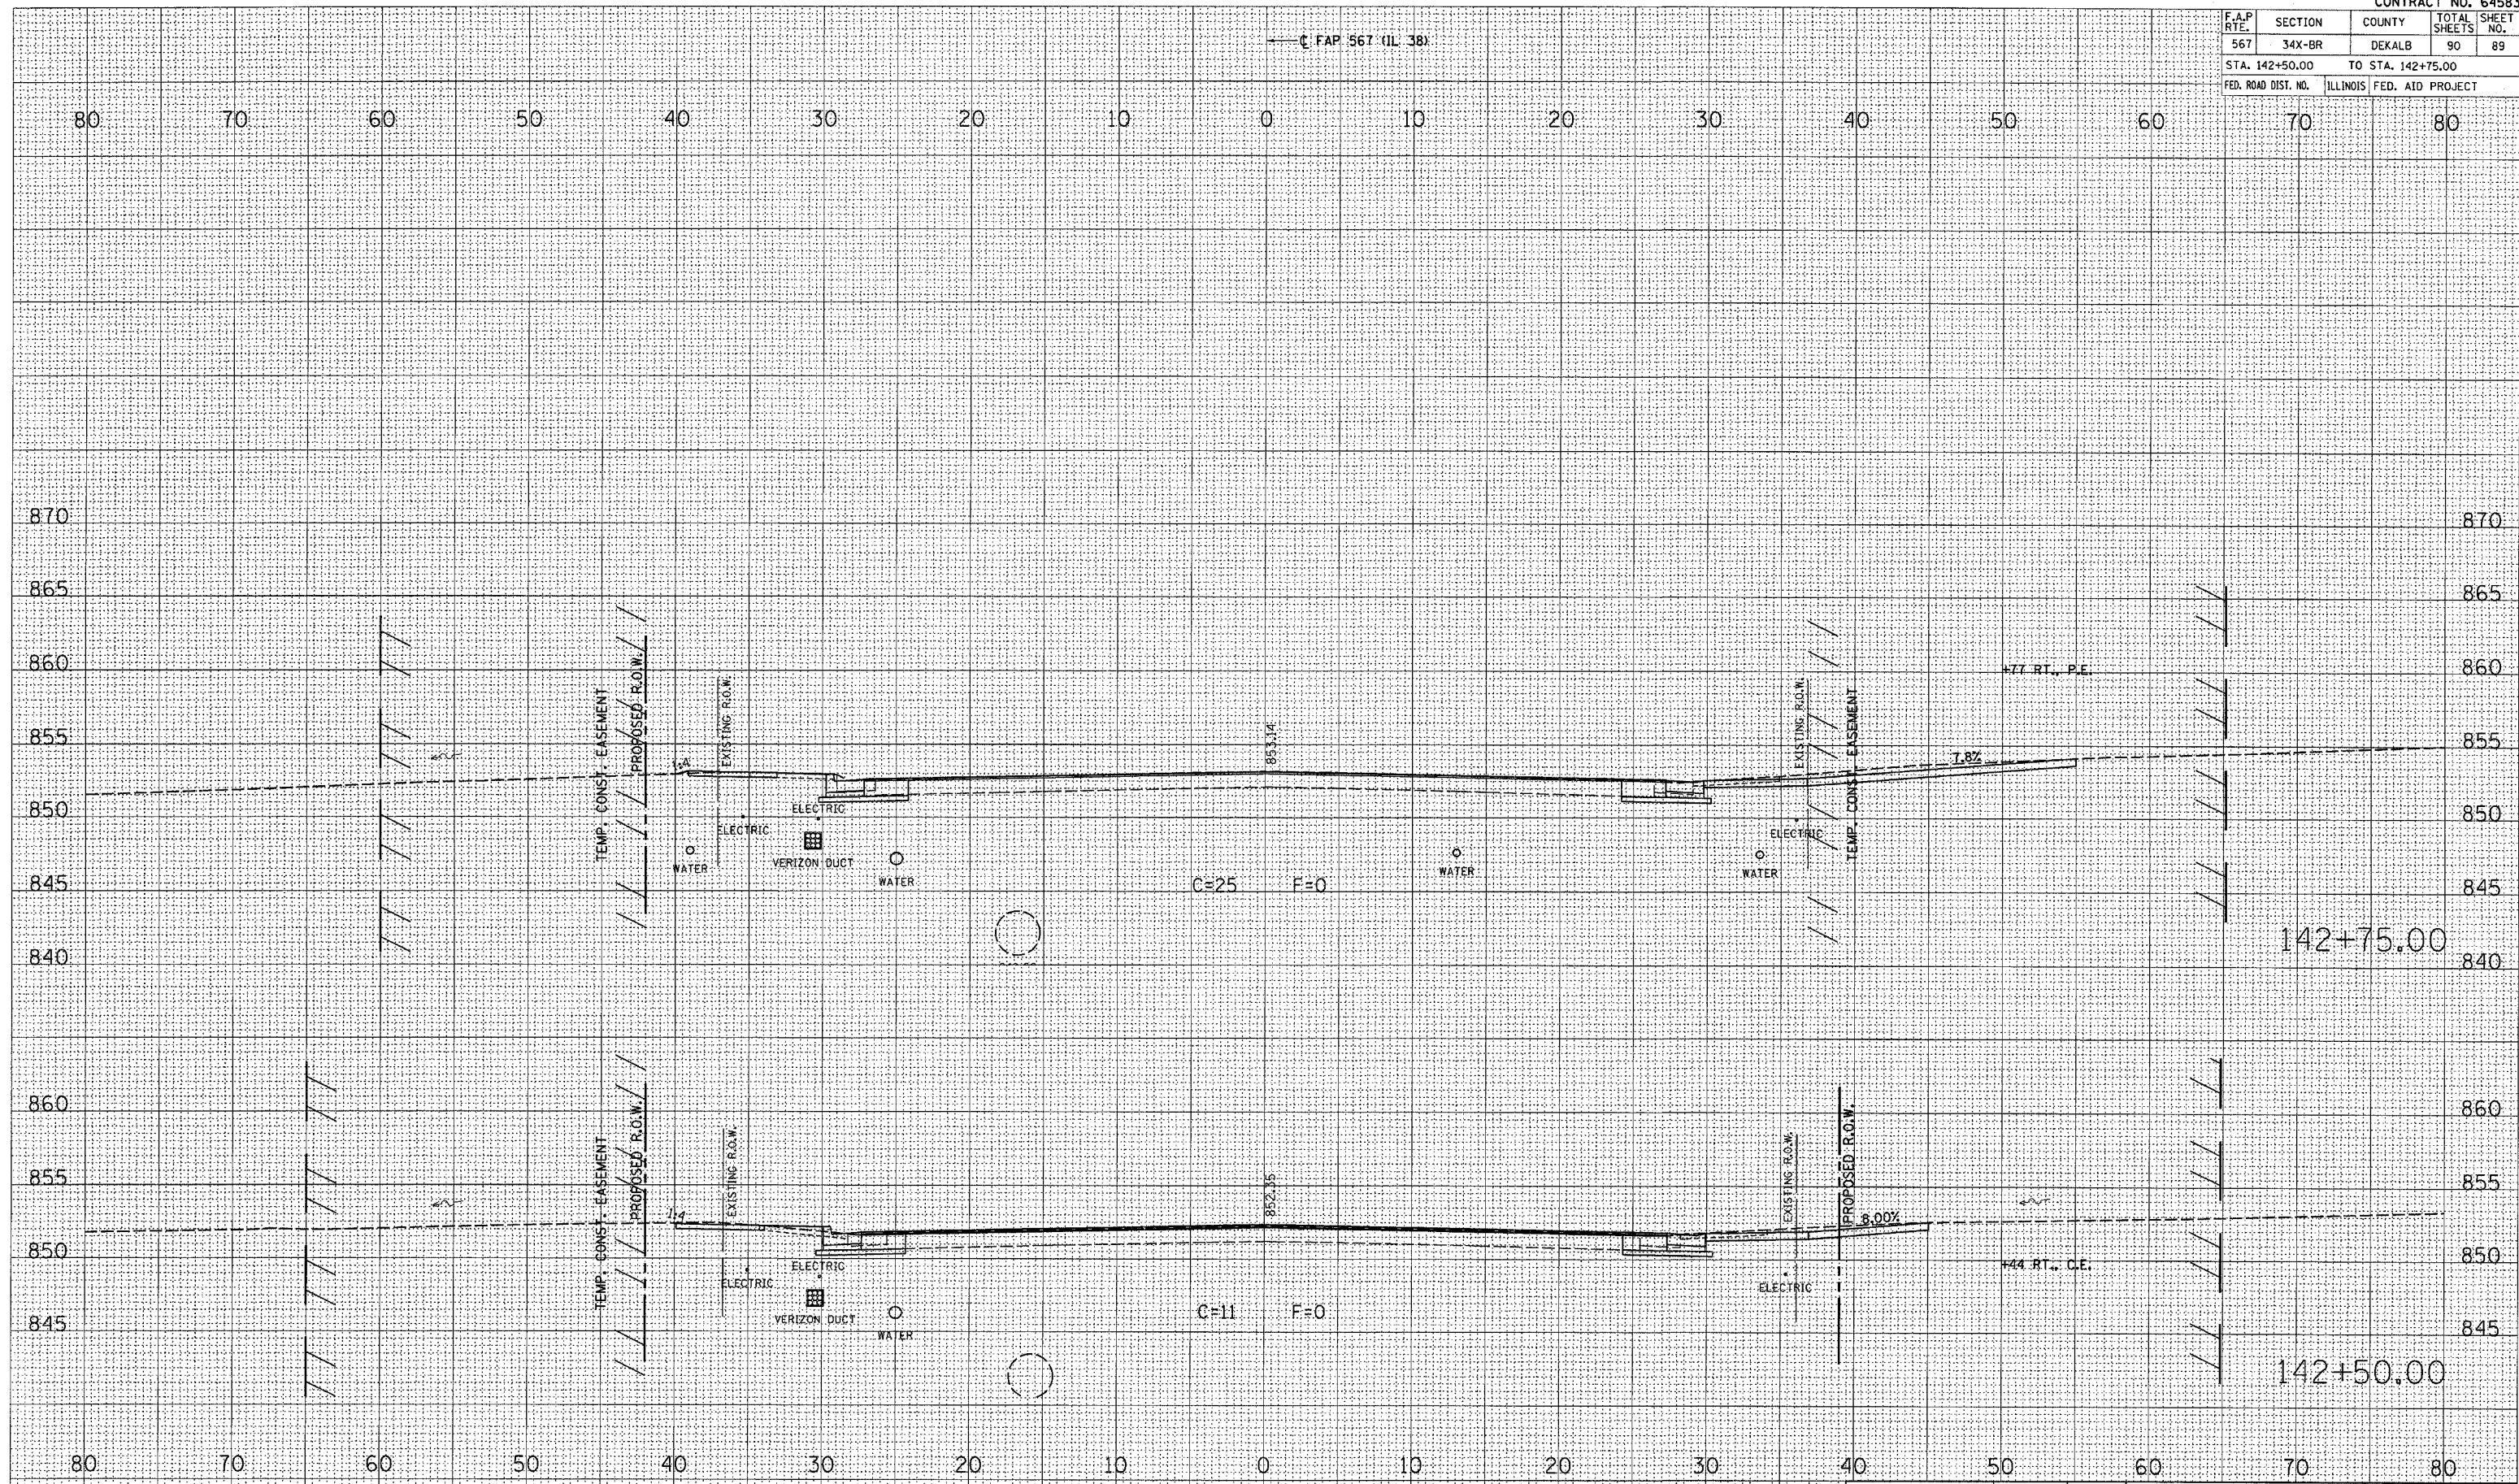

REVISION	DATE	BY
IDOT REVIEW	10/25/06	GSJ
IDOT REVISIONS	2/01/07	

GREENE & BRADFORD, INC.
 CONSULTING ENGINEERS
 1000 WEST WASHINGTON STREET
 DEKALB, ILLINOIS 62521-1421
 PHONE: 618-241-1421 FAX: 618-241-1422
 WWW: WWW.GREENE-AND-BRADFORD.COM

COMPUTER FILE NO.	D10800XMS1
PROJECT	05198
	10/25/06-GSJ

CROSS SECTIONS - MAINLINE