
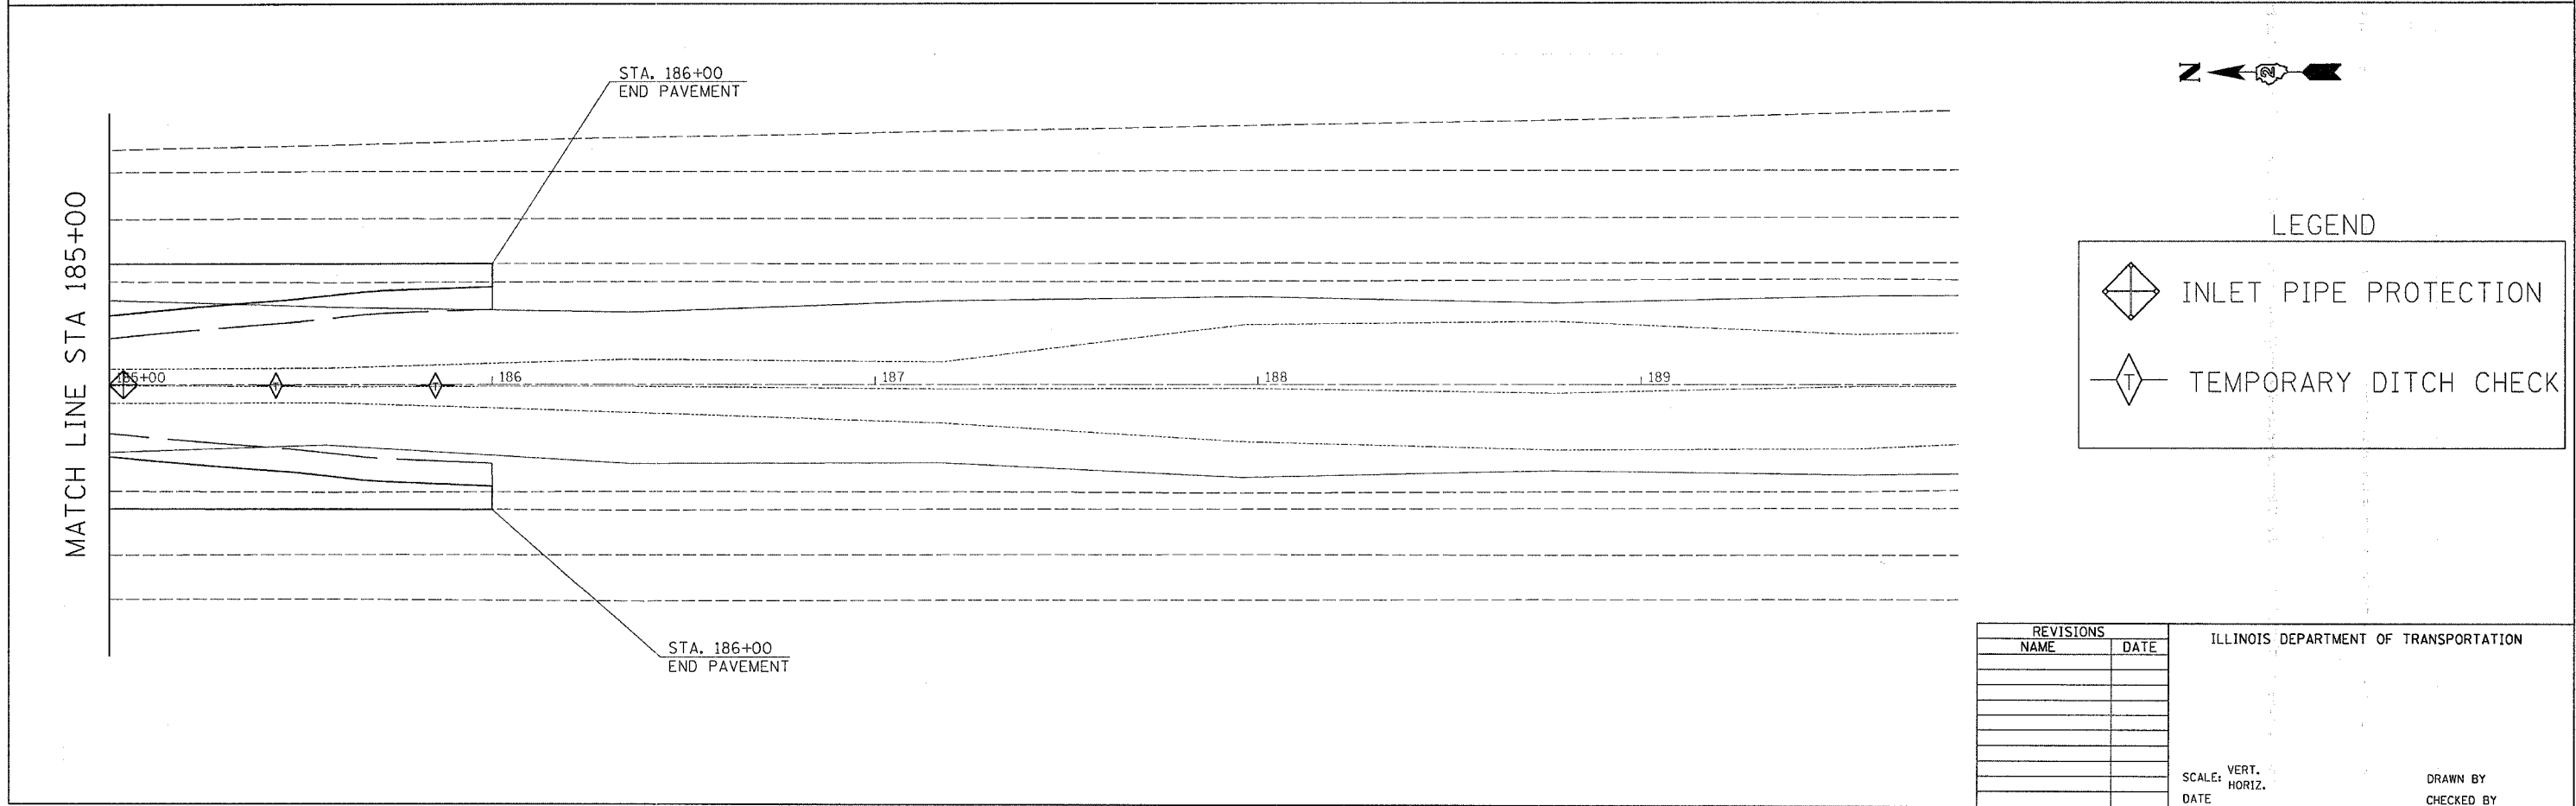


F.A.I. RTE.	SECTION	COUNTY	TOTAL SHEETS	SHEET NO.
80	(81-1) M-3	ROCK ISLAND	25	14
STA.		TO STA.		
FED. ROAD DIST. NO.		ILLINOIS FED. AID PROJECT		

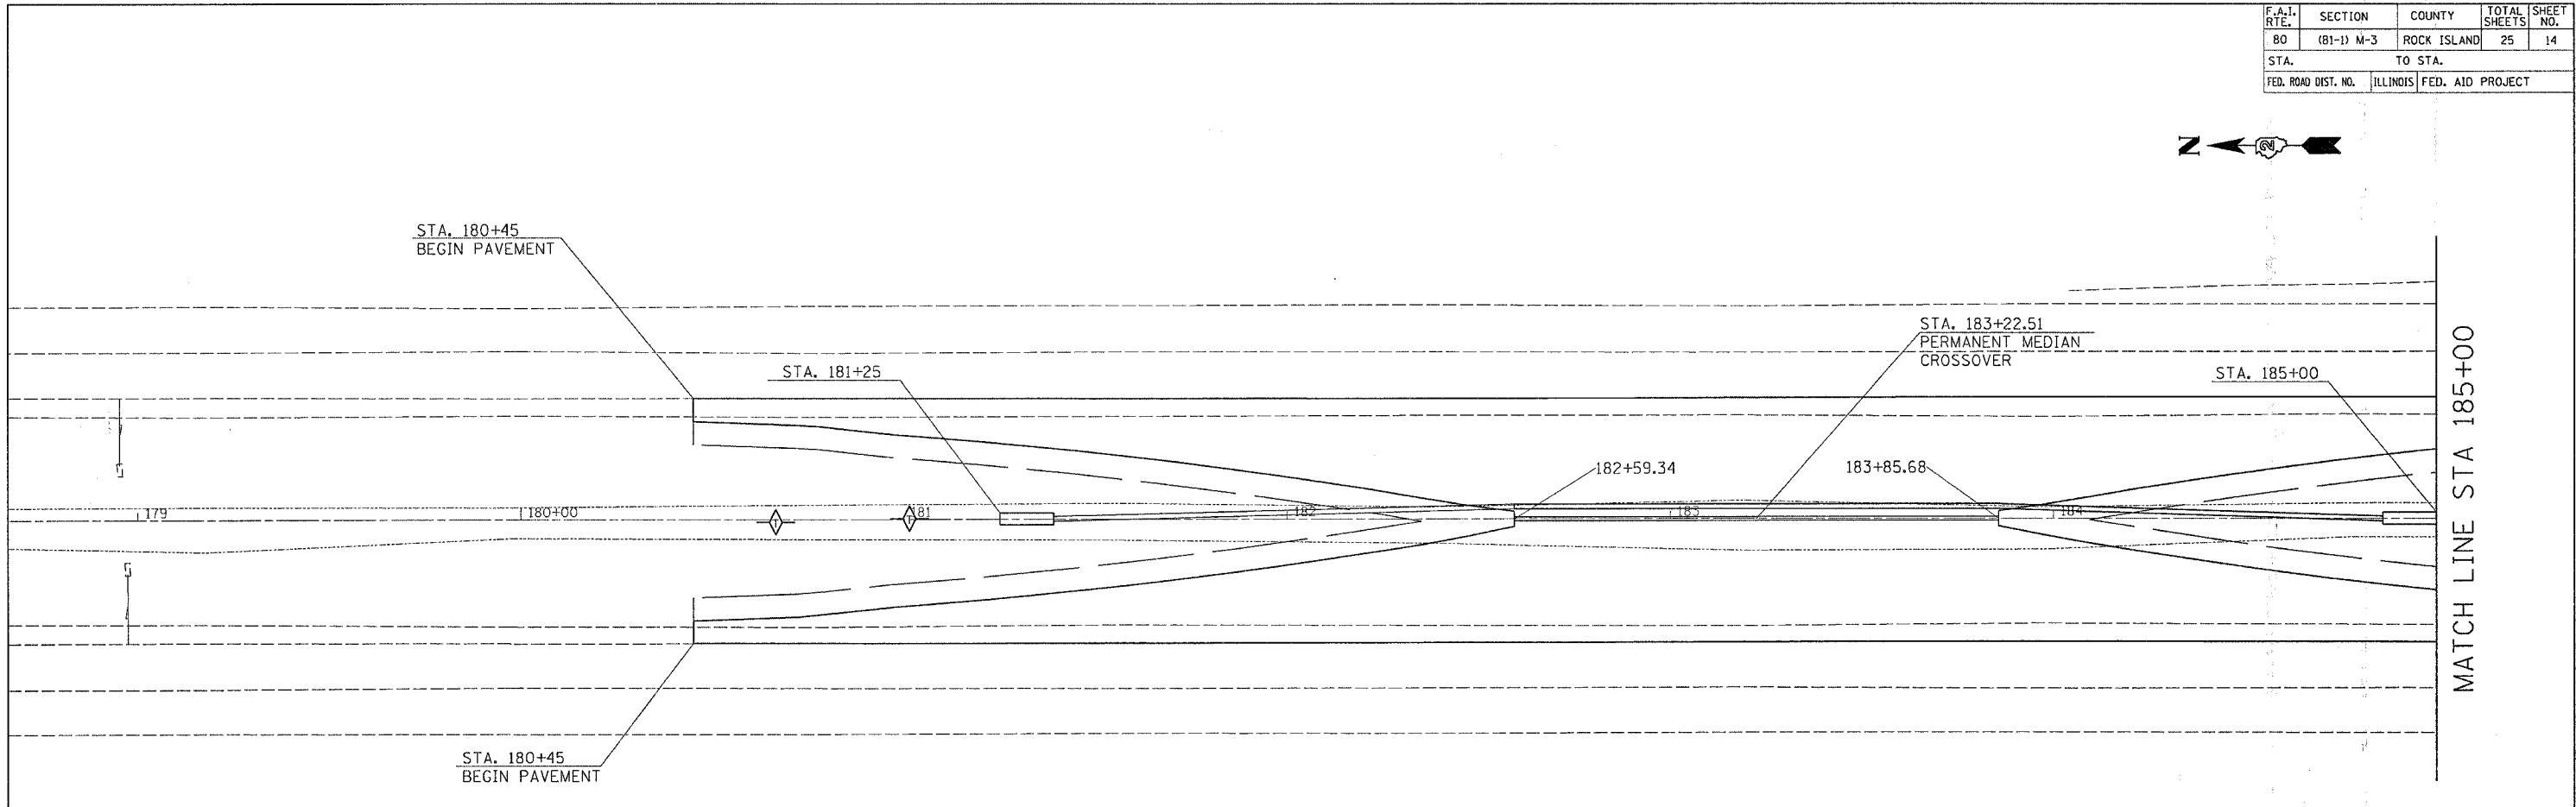

LEGEND

	INLET PIPE PROTECTION
	TEMPORARY DITCH CHECK

REVISIONS	
NAME	DATE

ILLINOIS DEPARTMENT OF TRANSPORTATION

SCALE: VERT. DATE
HORIZ. DATE

DRAWN BY
CHECKED BY

PLOT DATE = Thu Dec 14 07:41:23 2006
 FILE NAME = c:\projects\20060903\080903p1.dgn
 PLOT SCALE = 20.0000 / IN.
 USER NAME = gromppm