


PLOT DATE = Thu Dec 14 07:46:18 2006
 FILE NAME = c:\projects\2208593\886593.dwg
 PLOT SCALE = 10.0000 / IN.
 USER NAME = gromon

ORIGINAL SURVEY BY DATE
 SURVEYED BY DATE
 NOTE BOOK NO.
 TEMPLATE AREAS CHECKED

FINAL SURVEY BY DATE
 SURVEYED BY DATE
 NOTE BOOK NO.
 TEMPLATE AREAS CHECKED

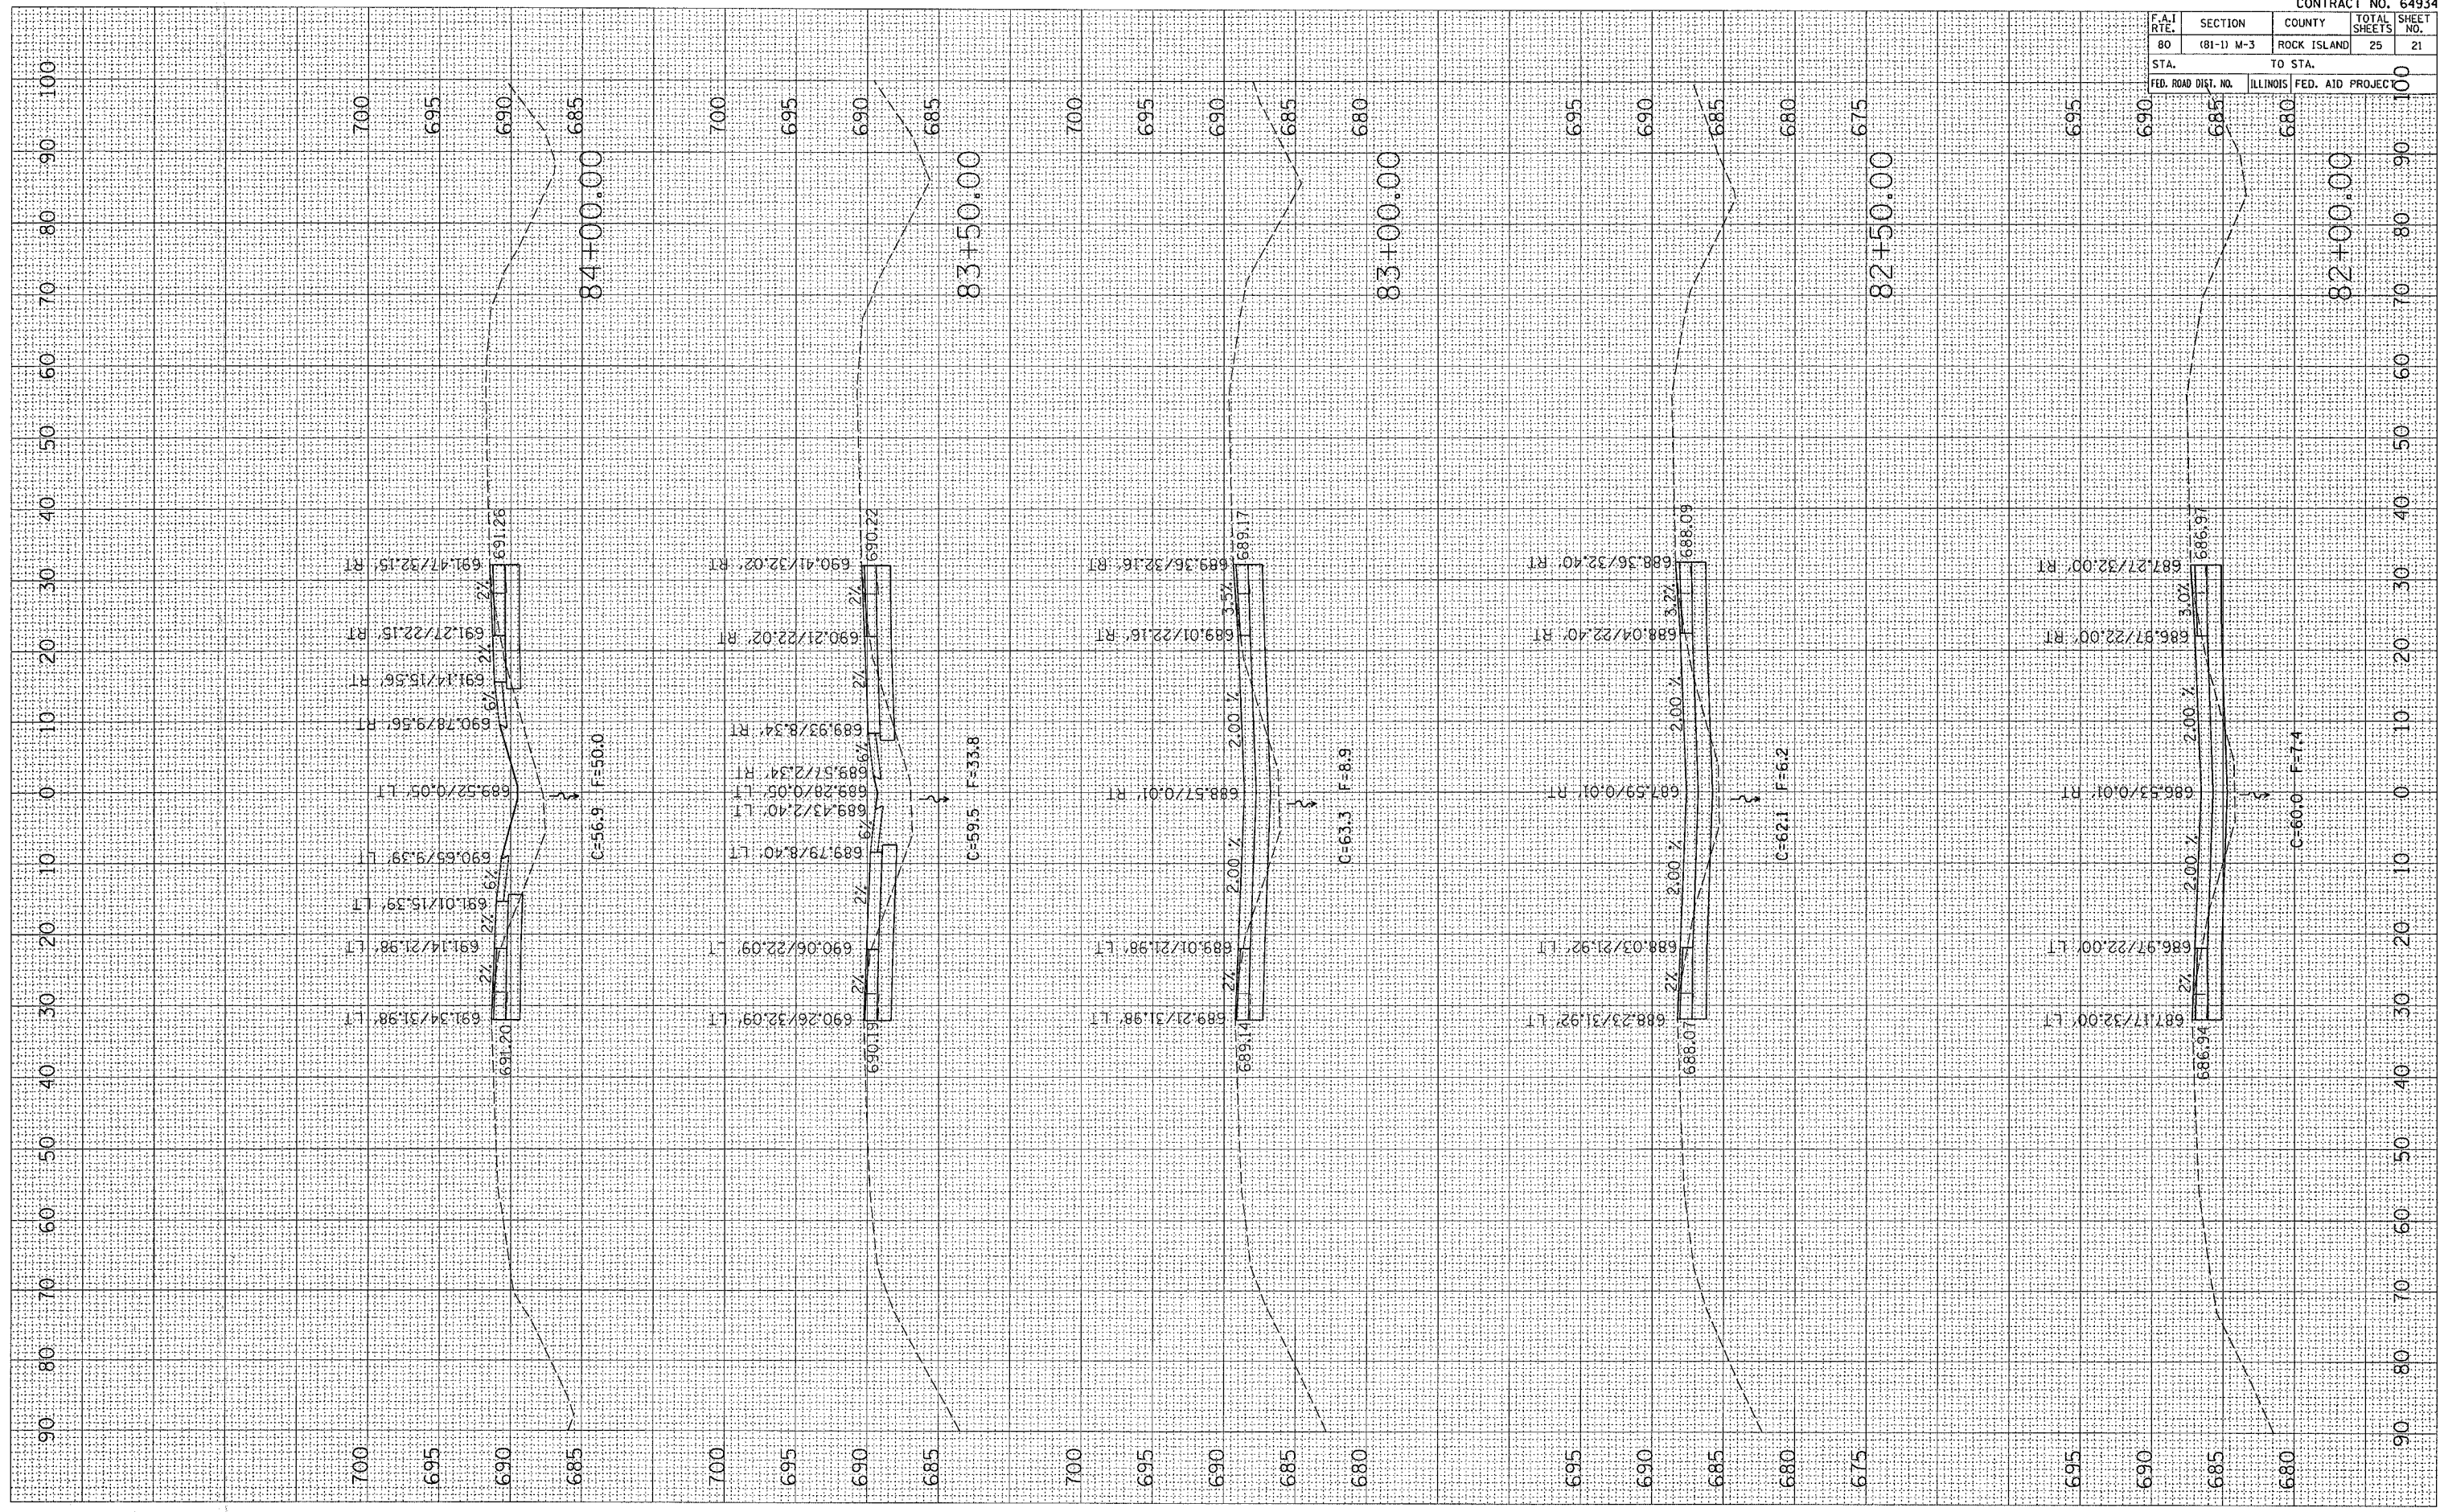

CONTRACT NO. 64934				
F.A.I. RTE.	SECTION	COUNTY	TOTAL SHEETS	SHEET NO.
80	(81-1) M-3	ROCK ISLAND	25	21
STA.		TO STA.		
FED. ROAD DIST. NO.		ILLINOIS FED. AID PROJEC		

CROSS-OVER #1