


PLOT DATE : Thu Dec 14 07:06:16 2006
 FILE NAME : c:\p2006\180903\180903.dwg
 PLOT SCALE : 1/8"=1'-0"
 USER NAME : grantpm

ORIGINAL SURVEY PLOTTED
 SURVEY PLOTTED
 NOTE BOOK DATE
 AREAS CHECKED

FINAL SURVEY PLOTTED
 SURVEY PLOTTED
 NOTE BOOK DATE
 AREAS CHECKED

BY DATE

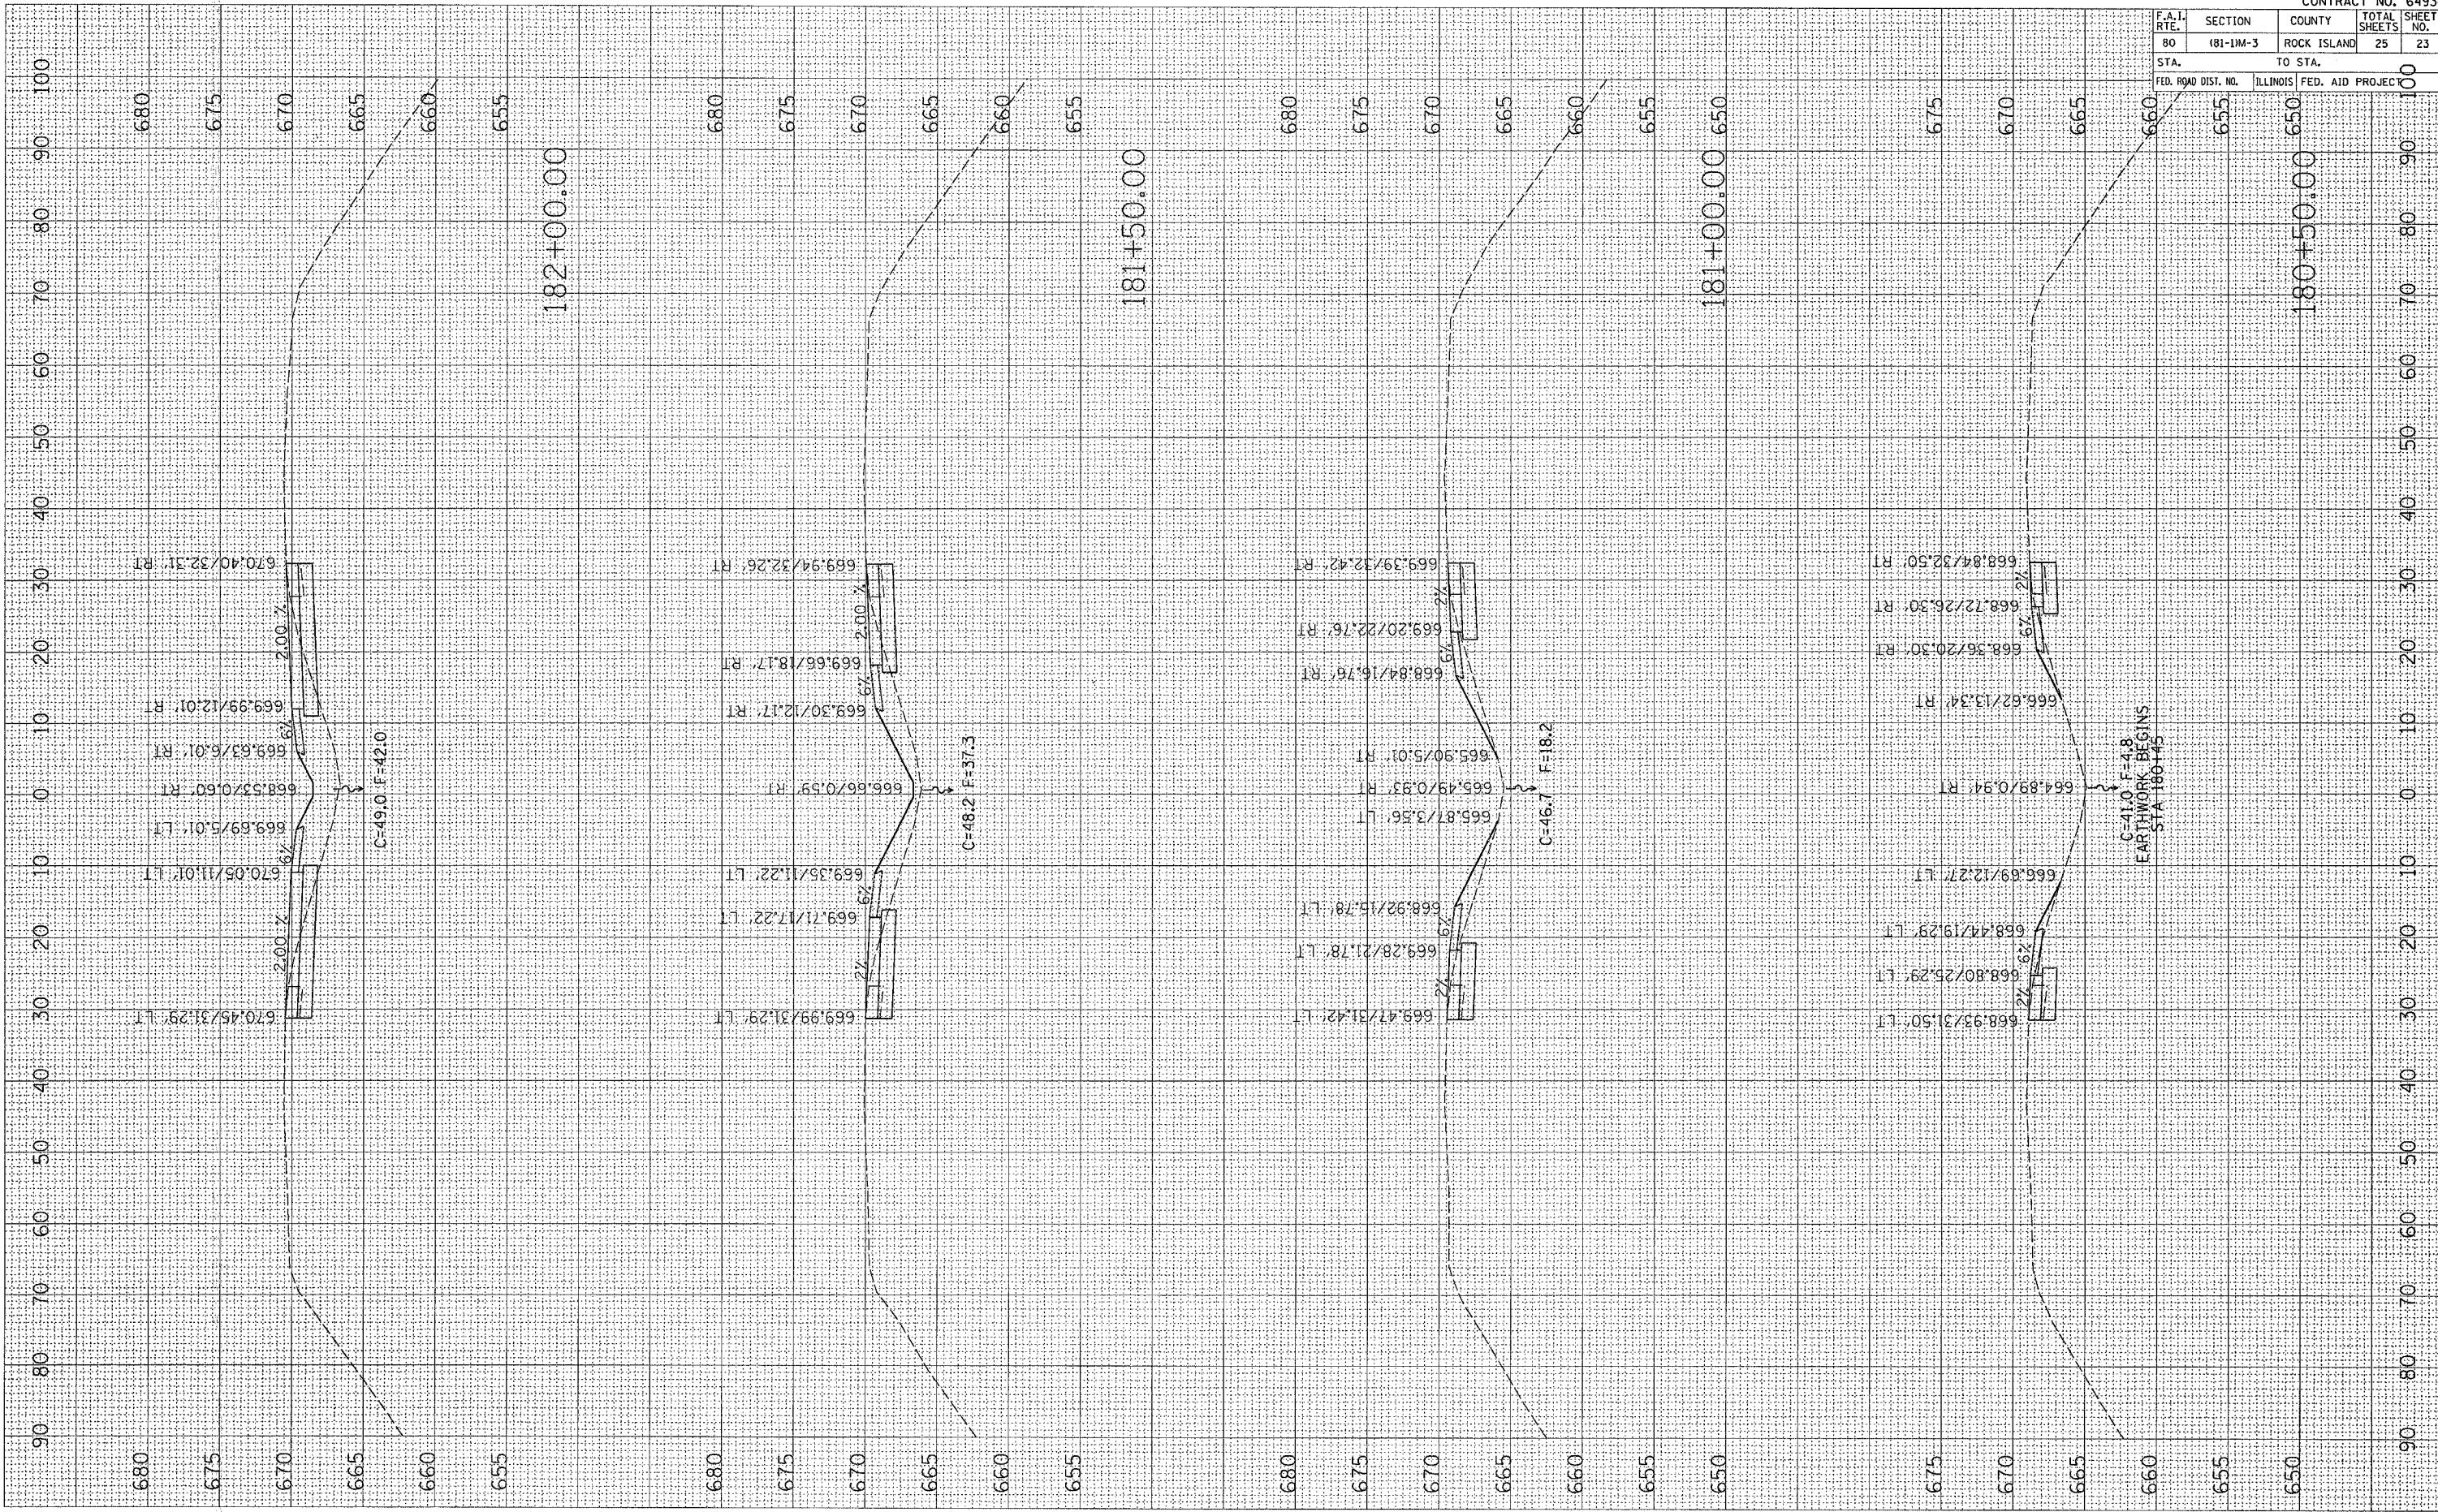

CONTRACT NO. 64934				
F.A.I. RTE.	SECTION	COUNTY	TOTAL SHEETS	SHEET NO.
80	181-1M-3	ROCK ISLAND	25	23
STA.		TO STA.		
FED. ROAD DIST. NO.		ILLINOIS FED. AID PROJECT		