
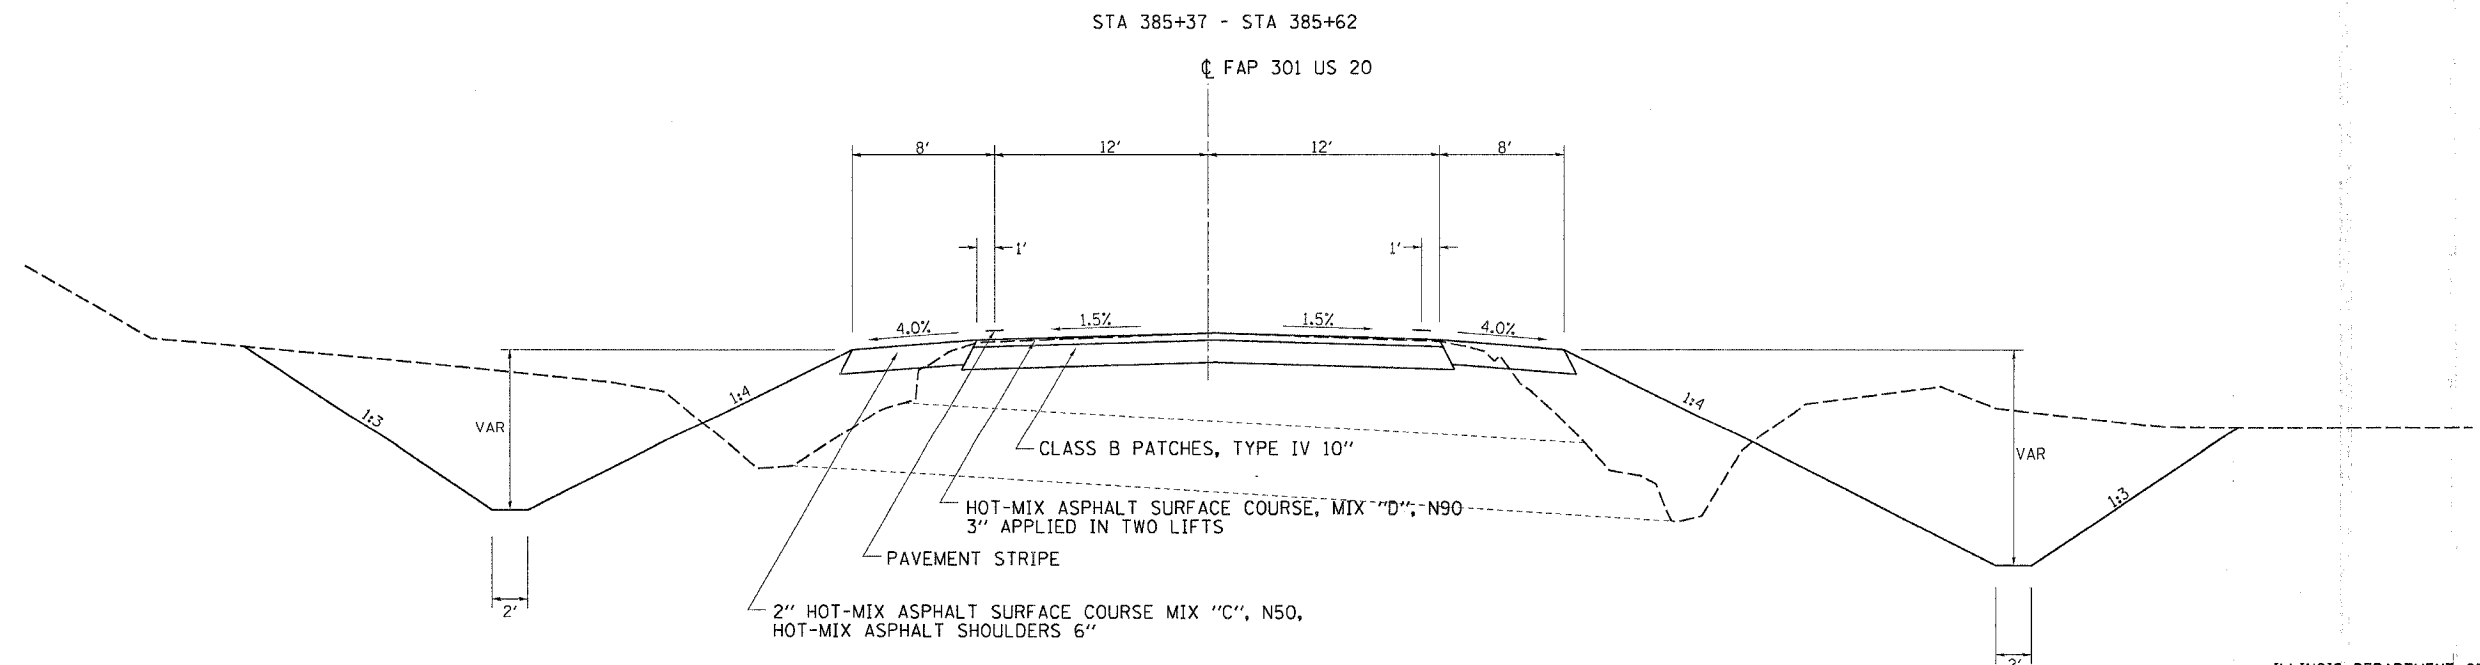


F.A. RTE.	SECTION	COUNTY	TOTAL SHEETS	SHEET NO.
301	21T-1	STEPHENSON	64	9
STA.		TO STA.		
FED. ROAD DIST. NO.		ILLINOIS FED. AID PROJECT		

# TYPICAL SECTION

SECTION 21T-1, STEPHENSON COUNTY, P92-111-05

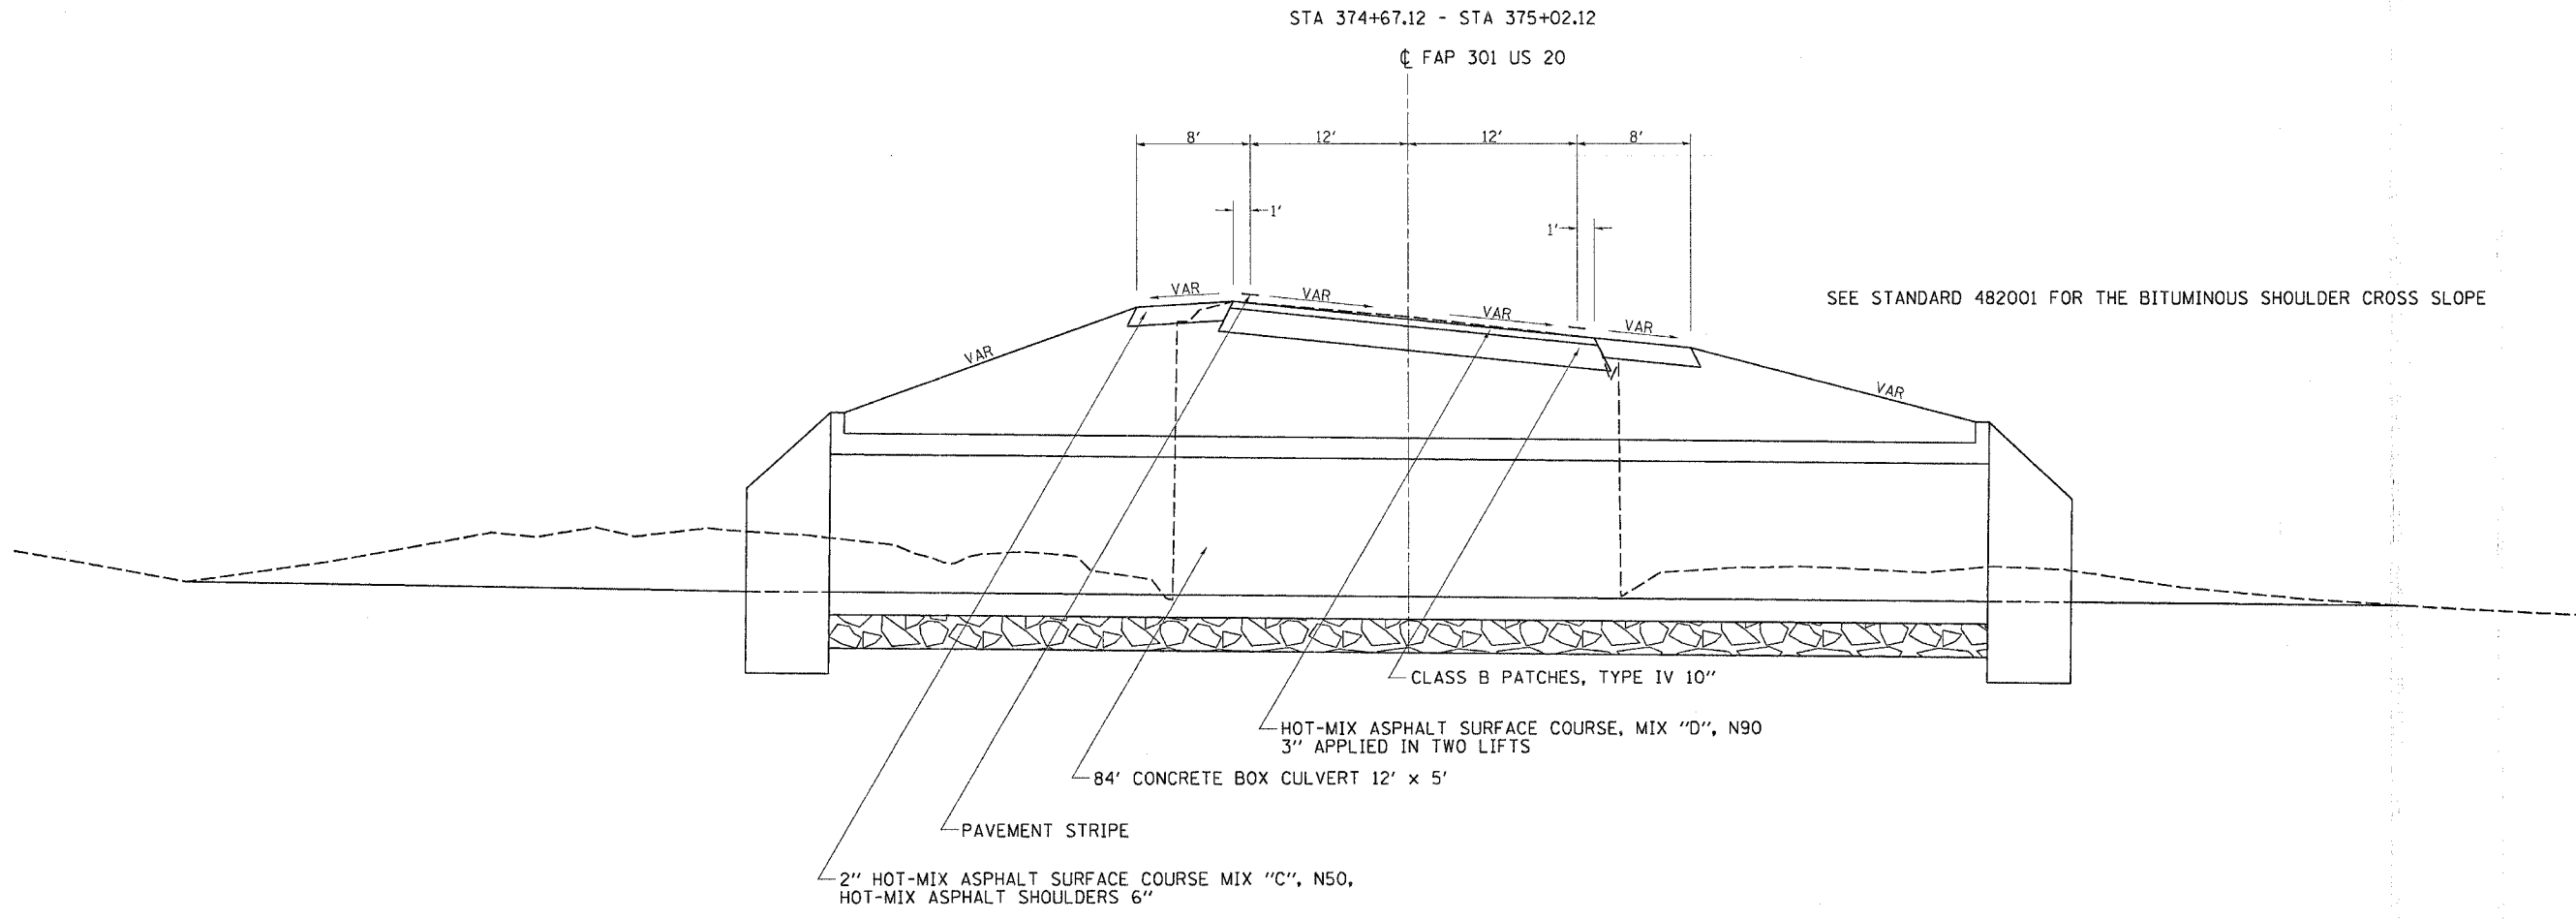

PLT DATE = Mon Dec 11 09:18:48 2006  
 PLT SCALE = 50.0000" = 1"  
 REFERENCE = #REF\*