


STAGE I

CONTRACT NO. 64848			
F.A.P. RTE.	SECTION	COUNTY	TOTAL SHEETS
301	21T-1	STEPHENSON	64
STA. 339+00		TO STA. 365+00	
FED. ROAD DIST. NO.	ILLINOIS	FED. AID PROJECT	



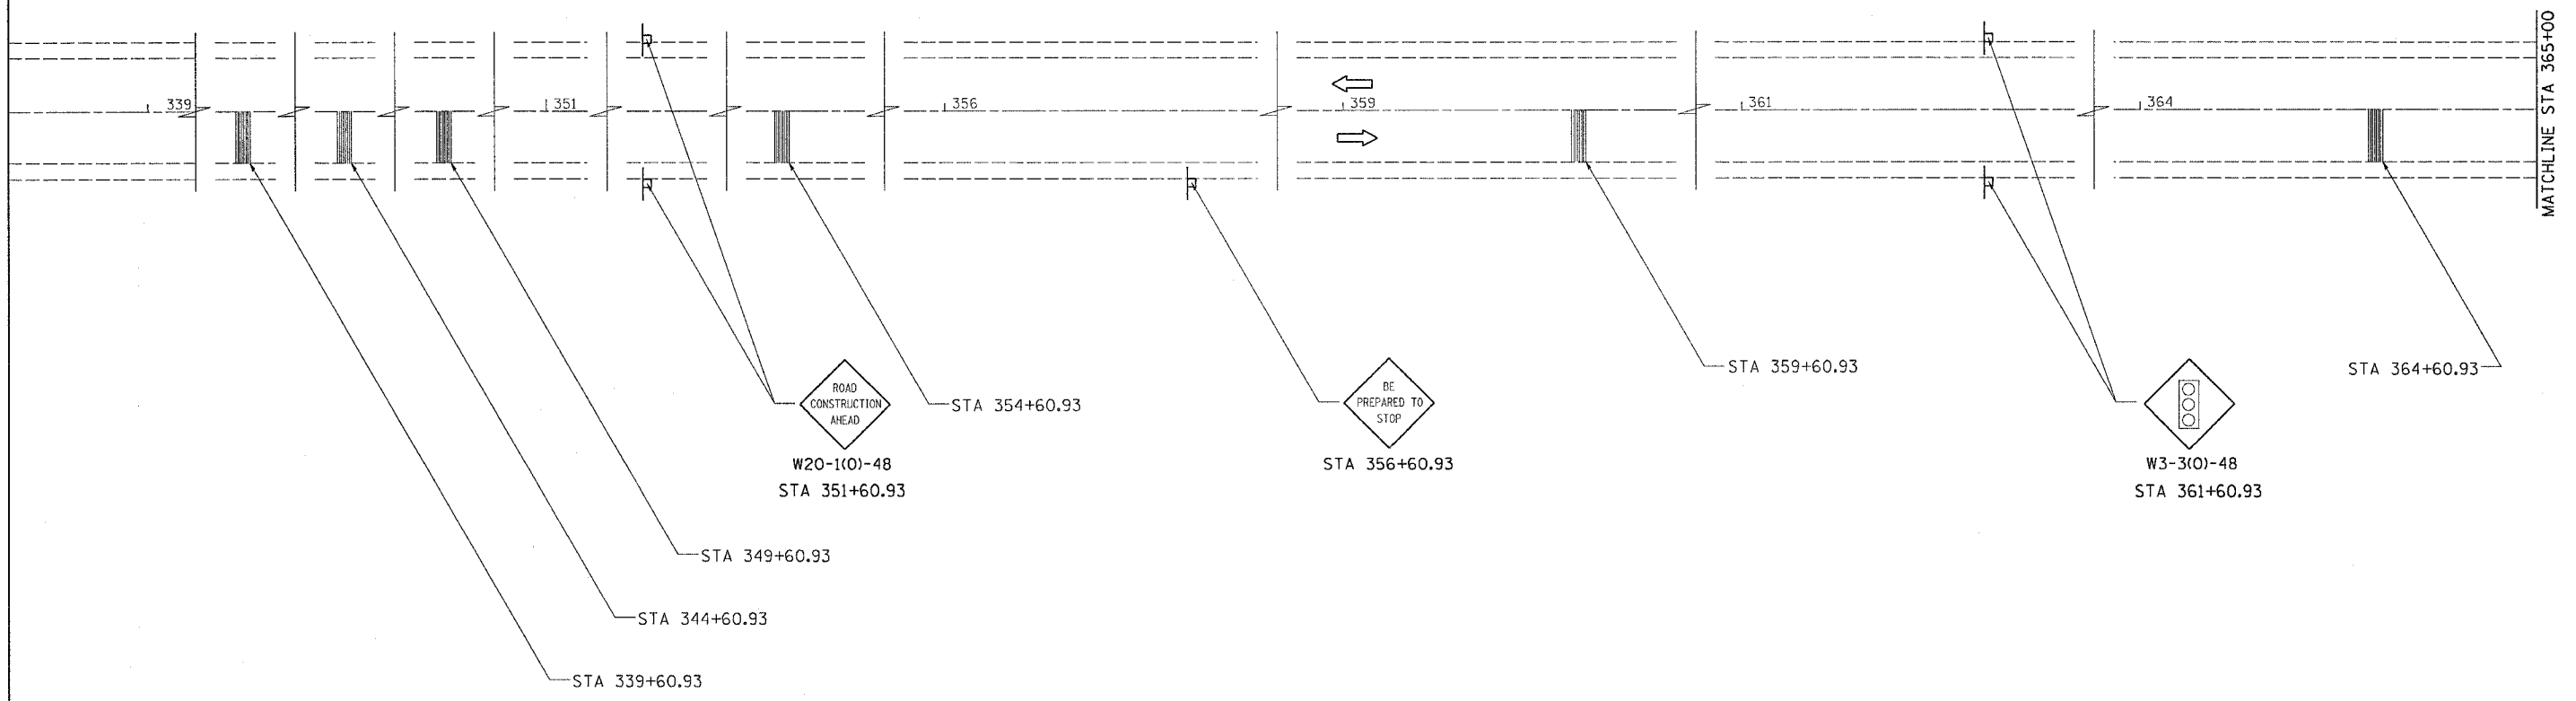


ROAD CONSTRUCTION AHEAD
 W20-1(O)-48
 STA 351+60.93

BE PREPARED TO STOP
 STA 356+60.93

W3-3(O)-48
 STA 361+60.93

SEE HIGHWAY STANDARDS 701321-08, & 704001-03 FOR OTHER DEVICES NOT SHOWN

-  TEMPORARY RUMBLE STRIP
-  DRUM WITH STEADY BURNING LIGHT
-  TRAFFIC SIGNAL

REVISIONS	
NAME	DATE

ILLINOIS DEPARTMENT OF TRANSPORTATION

SCALE: VERT. _____
 HORIZ. _____

DATE _____

DRAWN BY _____
 CHECKED BY _____

PLOT DATE = Tue Jan 16 18:59:05 2007
 FILE NAME = c:\projects\64848\1105\1105\1105.dgn
 USER NAME = rnkraj