



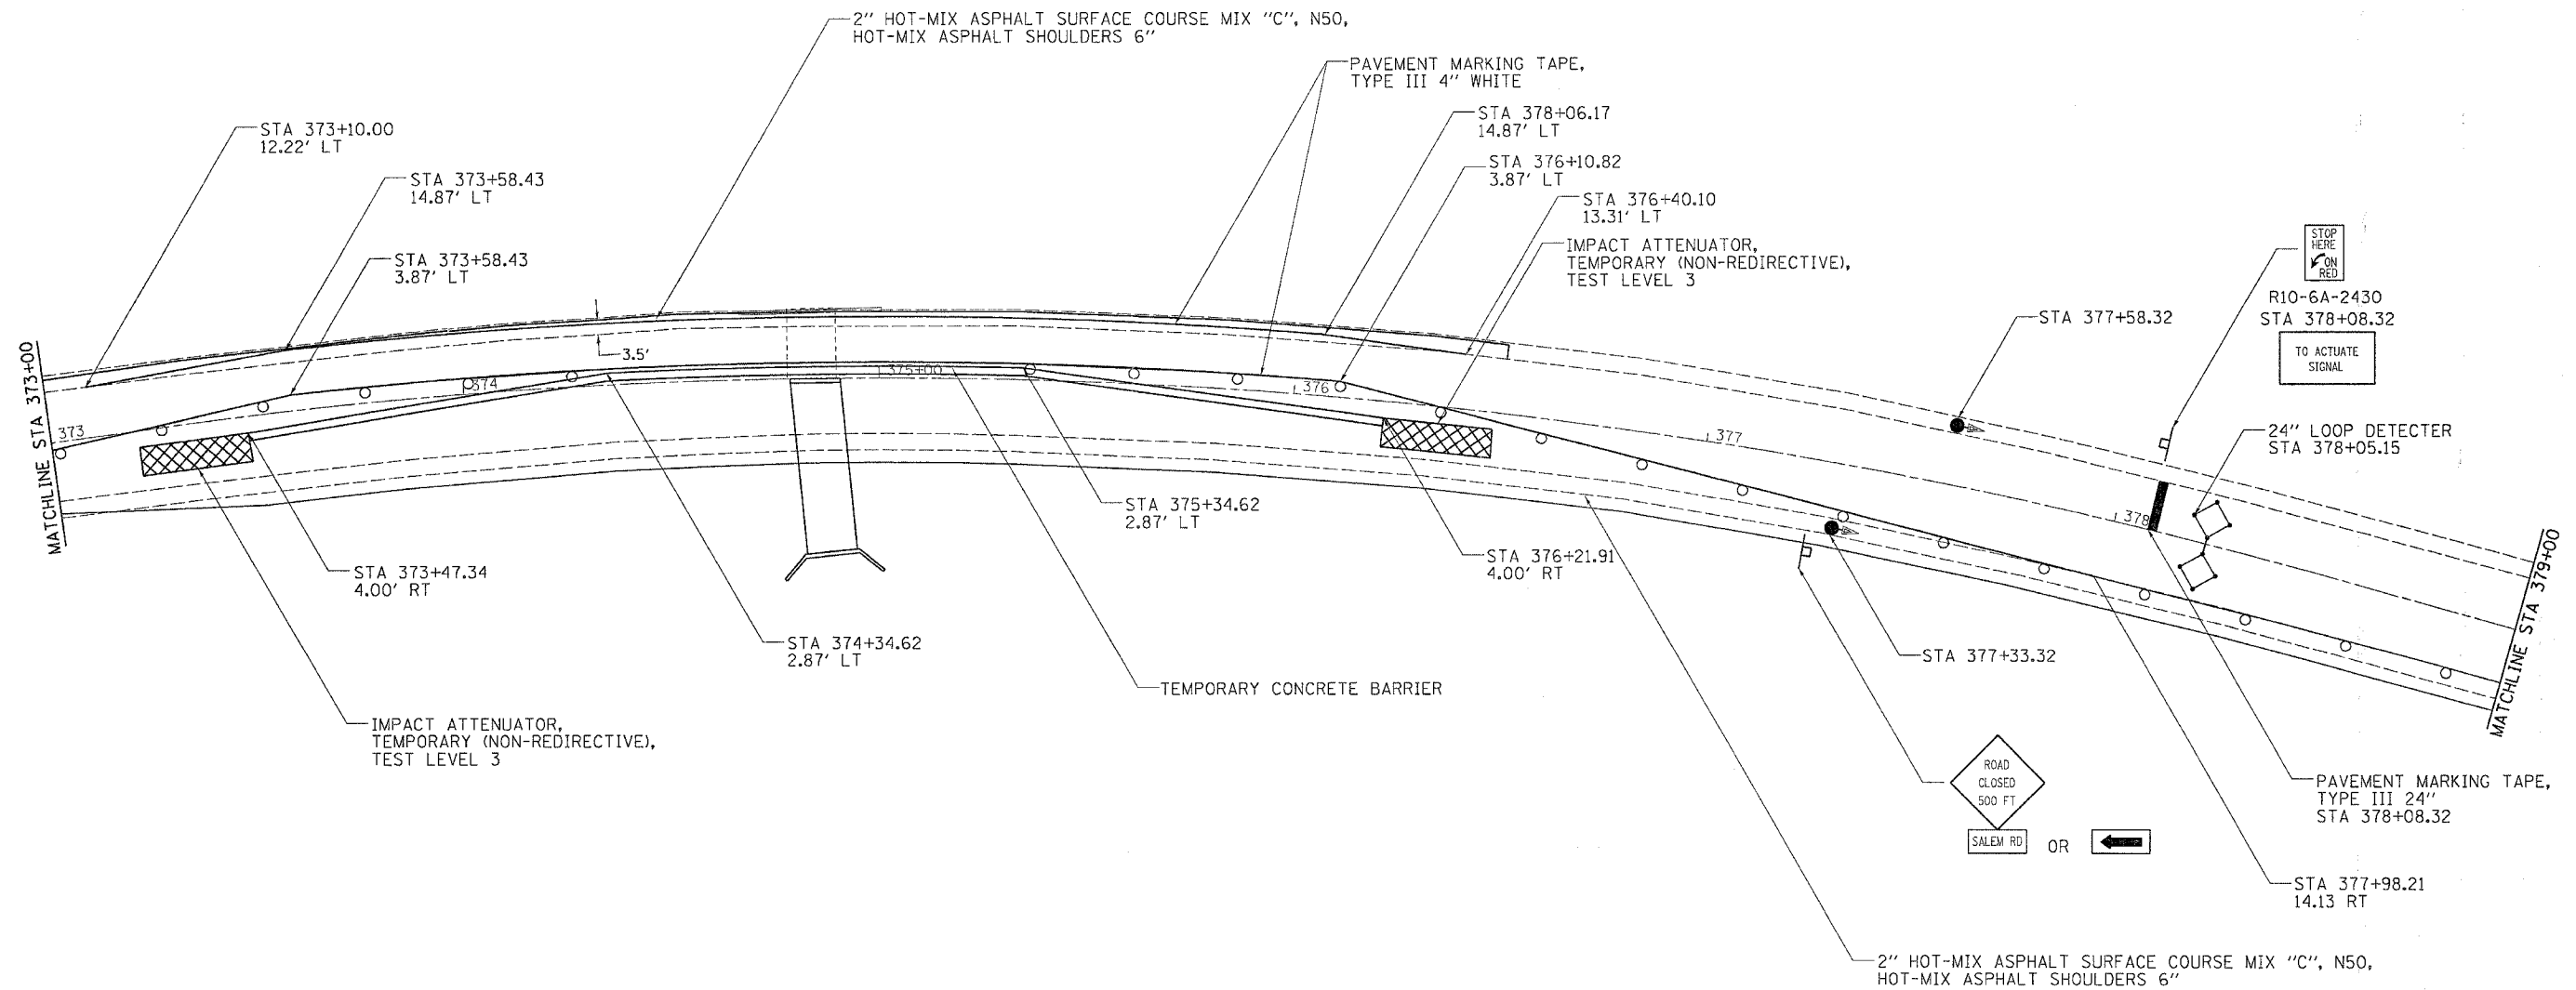

STAGE I

CONTRACT NO. 64B48			
F.A.P. RTE.	SECTION	COUNTY	TOTAL SHEET NO.
301	21T-1	STEPHENSON	64 19
STA. 373+00		TO STA. 379+00	
FED. ROAD DIST. NO.	ILLINOIS	FED. AID PROJECT	

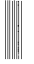

SEE HIGHWAY STANDARDS 701321-08, & 704001-03
FOR OTHER DEVICES NOT SHOWN

-  TEMPORARY RUMBLE STRIP
-  DRUM WITH STEADY BURNING LIGHT
-  TRAFFIC SIGNAL

REVISIONS	
NAME	DATE

ILLINOIS DEPARTMENT OF TRANSPORTATION

SCALE: VERT.
HORIZ.
DATE

DRAWN BY
CHECKED BY

PLOT DATE = Mon Dec 11 09:11:46 2006
FILE NAME = C:\211115\211115.dgn
PLOT SCALE = 20.0000" = 1"
USER NAME = rnkhe1j