



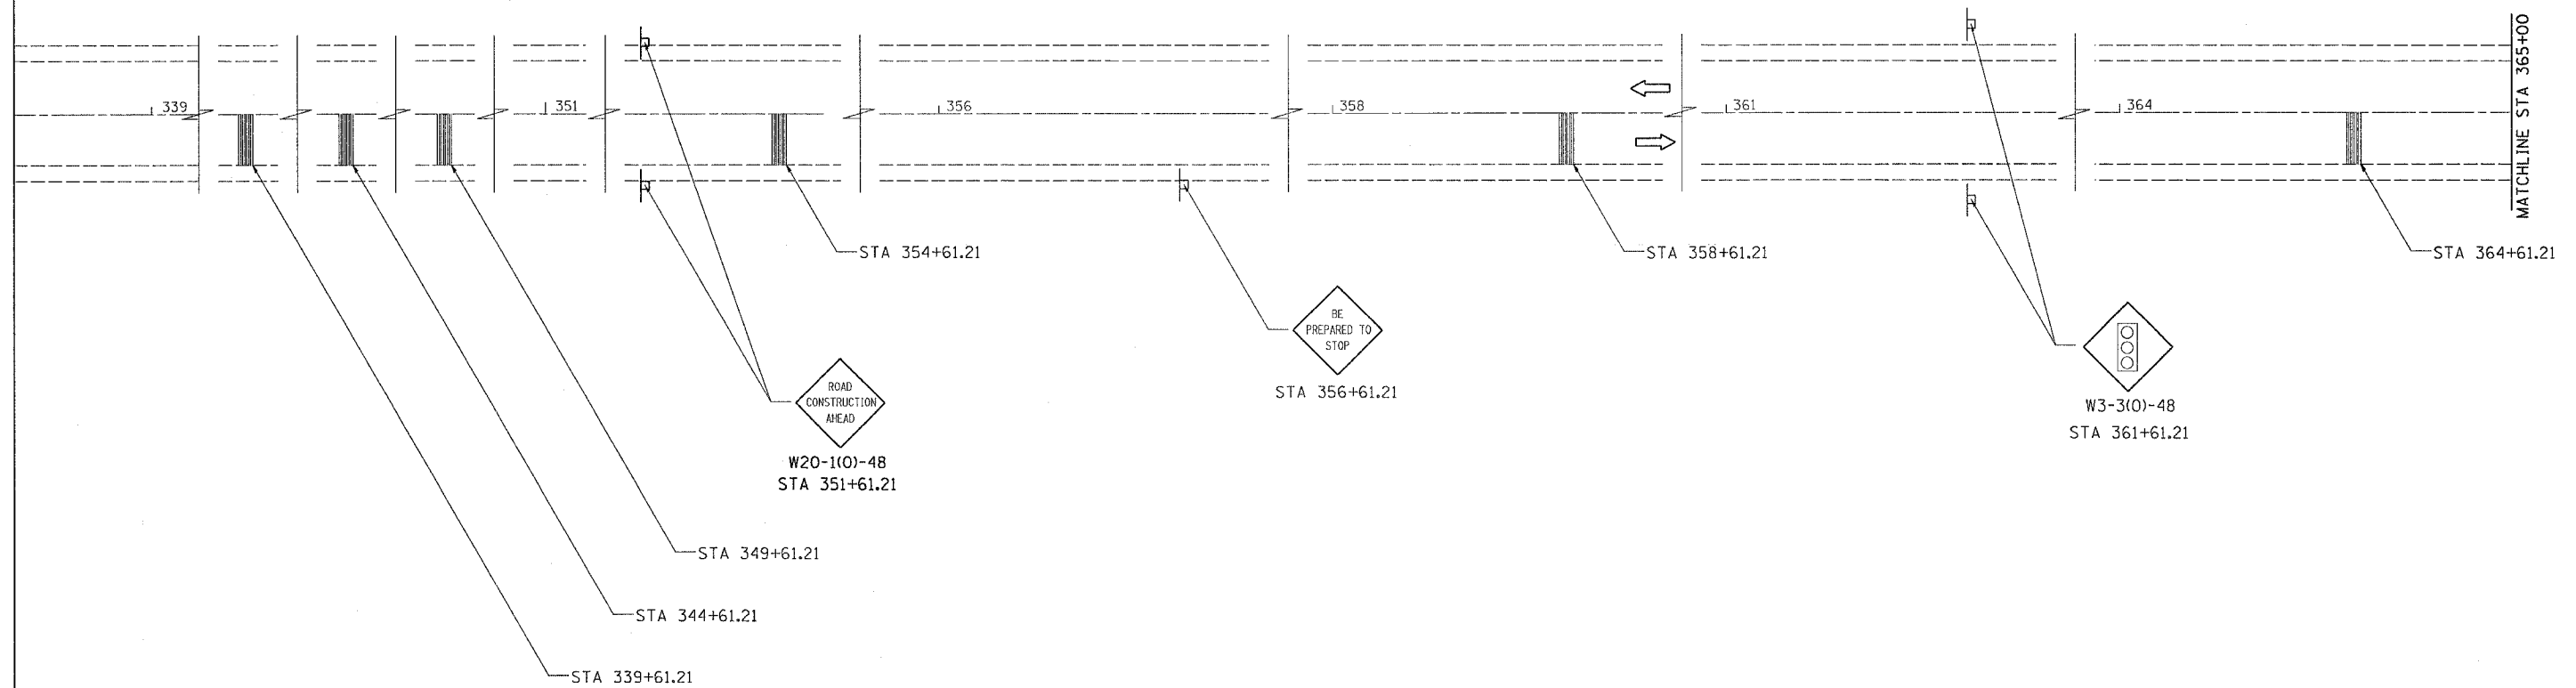

# STAGE II

CONTRACT NO. 64B48			
F.A.P. RTE.	SECTION	COUNTY	TOTAL SHEETS
30L	21T-1	STEPHENSON	64
SHEET NO.		22	
STA. 339+00		TO STA. 365+00	
FED. ROAD DIST. NO.		ILLINOIS FED. AID PROJECT	

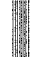

SEE HIGHWAY STANDARDS 701321-08, & 704001-03 FOR OTHER DEVICES NOT SHOWN

-  TEMPORARY RUMBLE STRIP
-  DRUM WITH STEADY BURNING LIGHT
-  TRAFFIC SIGNAL

REVISIONS	
NAME	DATE

ILLINOIS DEPARTMENT OF TRANSPORTATION

SCALE: VERT.  
HORIZ.  
DATE

DRAWN BY  
CHECKED BY

**STAGE II**

PLOT DATE = Tue Jan 16 10:59:27 2007  
FILE NAME = c:\p\projects\211105\dl1105-19.dgn  
PLOT SCALE = 20.0000' / IN.  
USER NAME = frankslj