


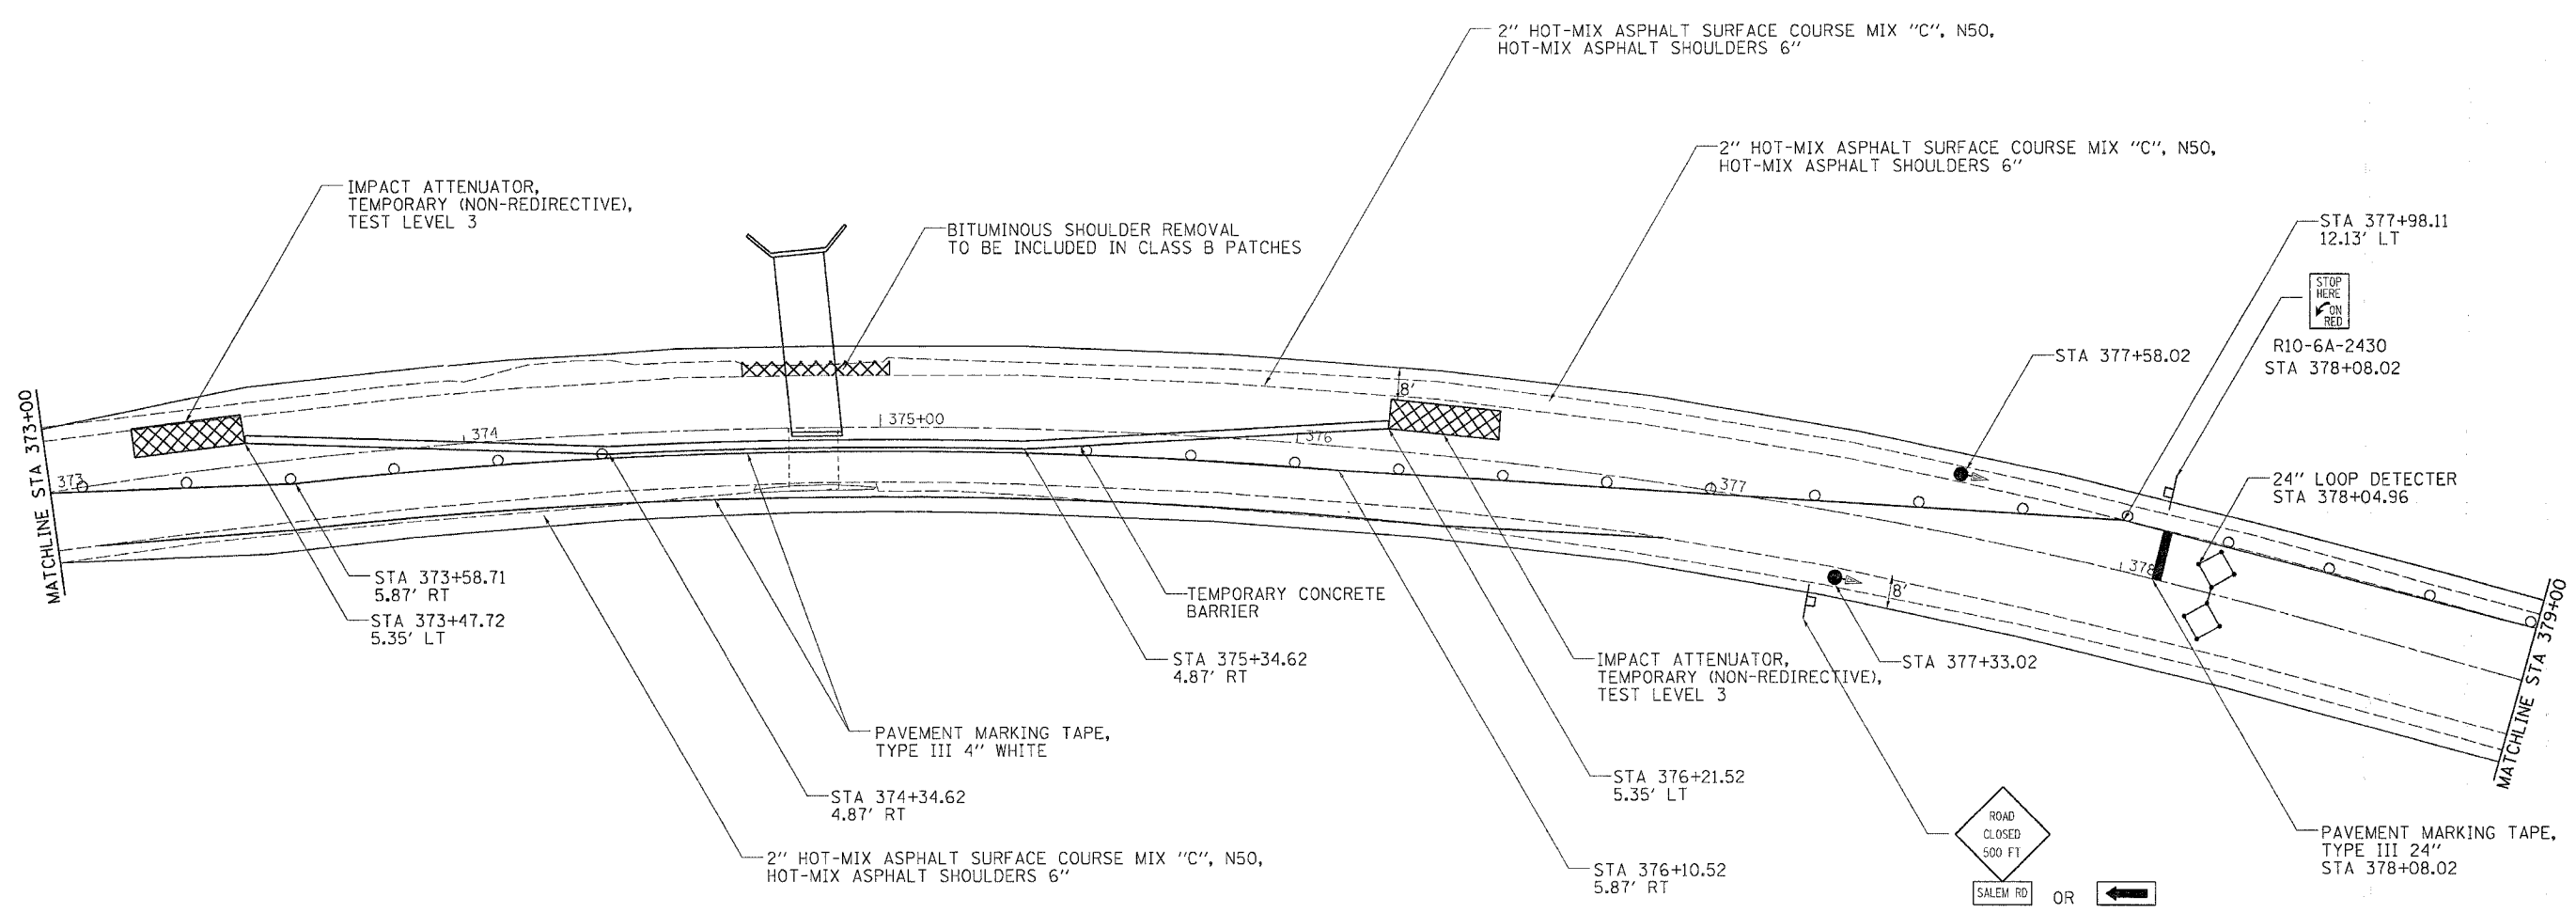


STAGE II

CONTRACT NO. 64B48			
F.A.P. RTE.	SECTION	COUNTY	TOTAL SHEET NO.
301	21T-1	STEPHENSON	64 24
STA. 373+00		TO STA. 379+00	
FED. ROAD DIST. NO.	ILLINOIS	FED. AID PROJECT	



SEE HIGHWAY STANDARDS 701321-08, & 704001-03 FOR OTHER DEVICES NOT SHOWN

-  TEMPORARY RUMBLE STRIP
-  DRUM WITH STEADY BURNING LIGHT
-  TRAFFIC SIGNAL

REVISIONS	
NAME	DATE

ILLINOIS DEPARTMENT OF TRANSPORTATION

SCALE: VERT. _____
 HORIZ. _____
 DATE _____

DRAWN BY _____
 CHECKED BY _____

PLOT DATE = Mon Dec 11 09:11:47 2006
 FILE NAME = c:\proj\stage2\1105\ad1105.dwg
 USER NAME = j...
 USER NAME = j...