





F.A.P. RTE.	SECTION	COUNTY	TOTAL SHEETS	SHEET NO.
301	21T-1	STEPHENSON	64	25
STA. 379+00		TO STA. 389+00		
FED. ROAD DIST. NO.	ILLINOIS	FED. AID PROJECT		

STAGE II

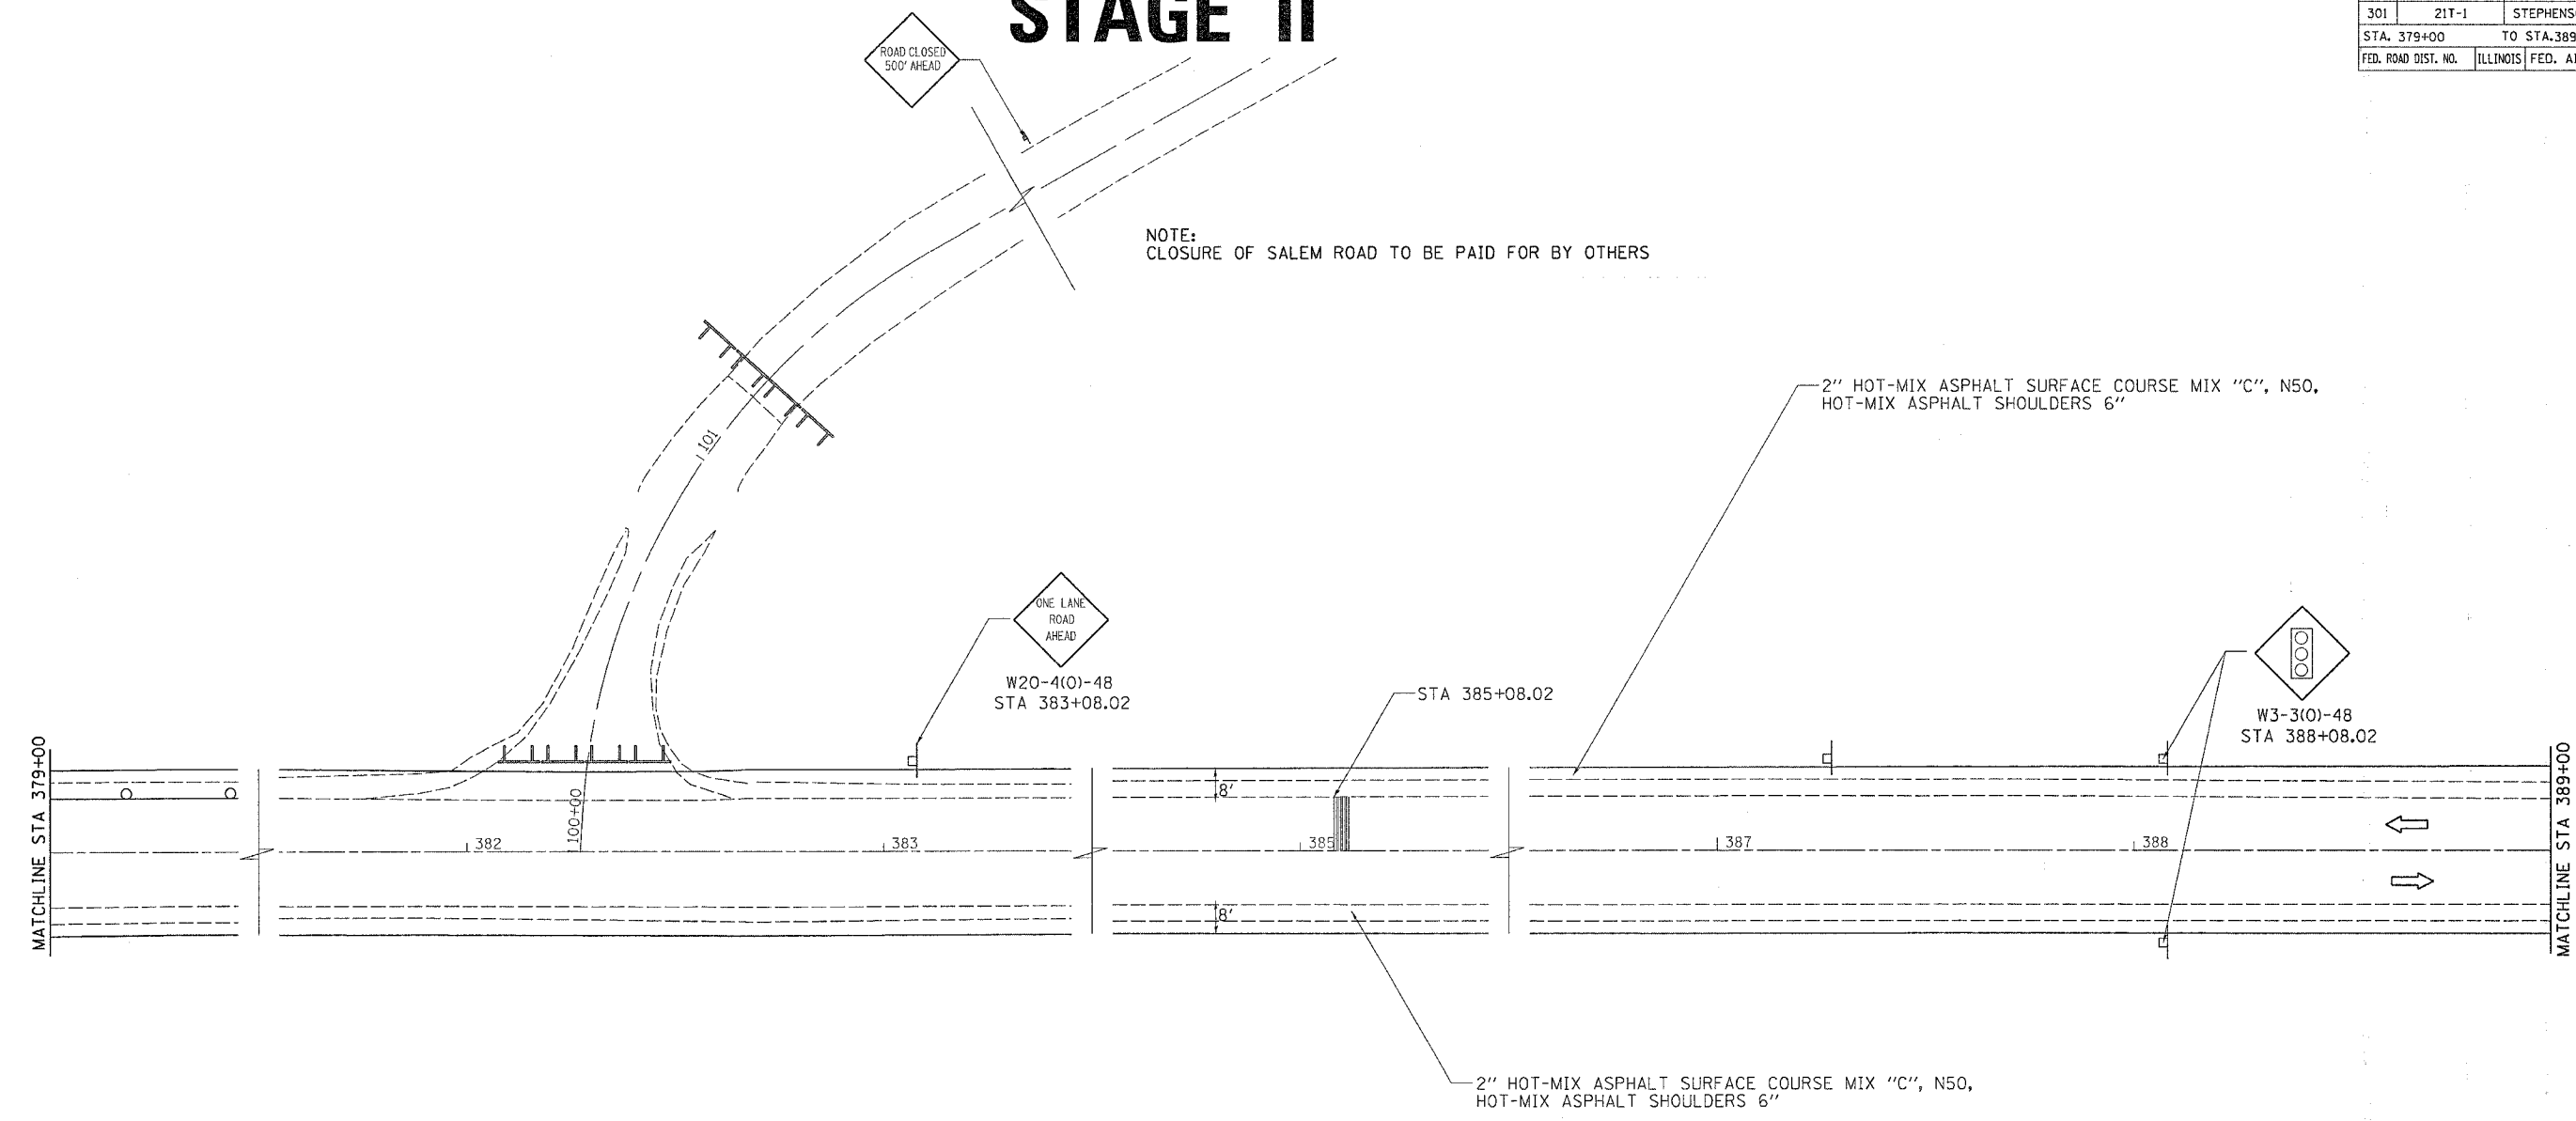

PLOT DATE = Mon Dec 11 09:31:47 2006
 FILE NAME = c:\projects\64b48\21t105\st1105\st1105.dgn
 USER NAME = j... / INC
 USER HOST = ...

SEE HIGHWAY STANDARDS 701321-08, & 704001-03 FOR OTHER DEVICES NOT SHOWN

-  TEMPORARY RUMBLE STRIP
-  DRUM WITH STEADY BURNING LIGHT
-  TRAFFIC SIGNAL

REVISIONS	
NAME	DATE

ILLINOIS DEPARTMENT OF TRANSPORTATION

SCALE: VERT. 1" = 40'
 HORIZ. 1" = 40'

DATE: _____

DRAWN BY: _____
 CHECKED BY: _____