



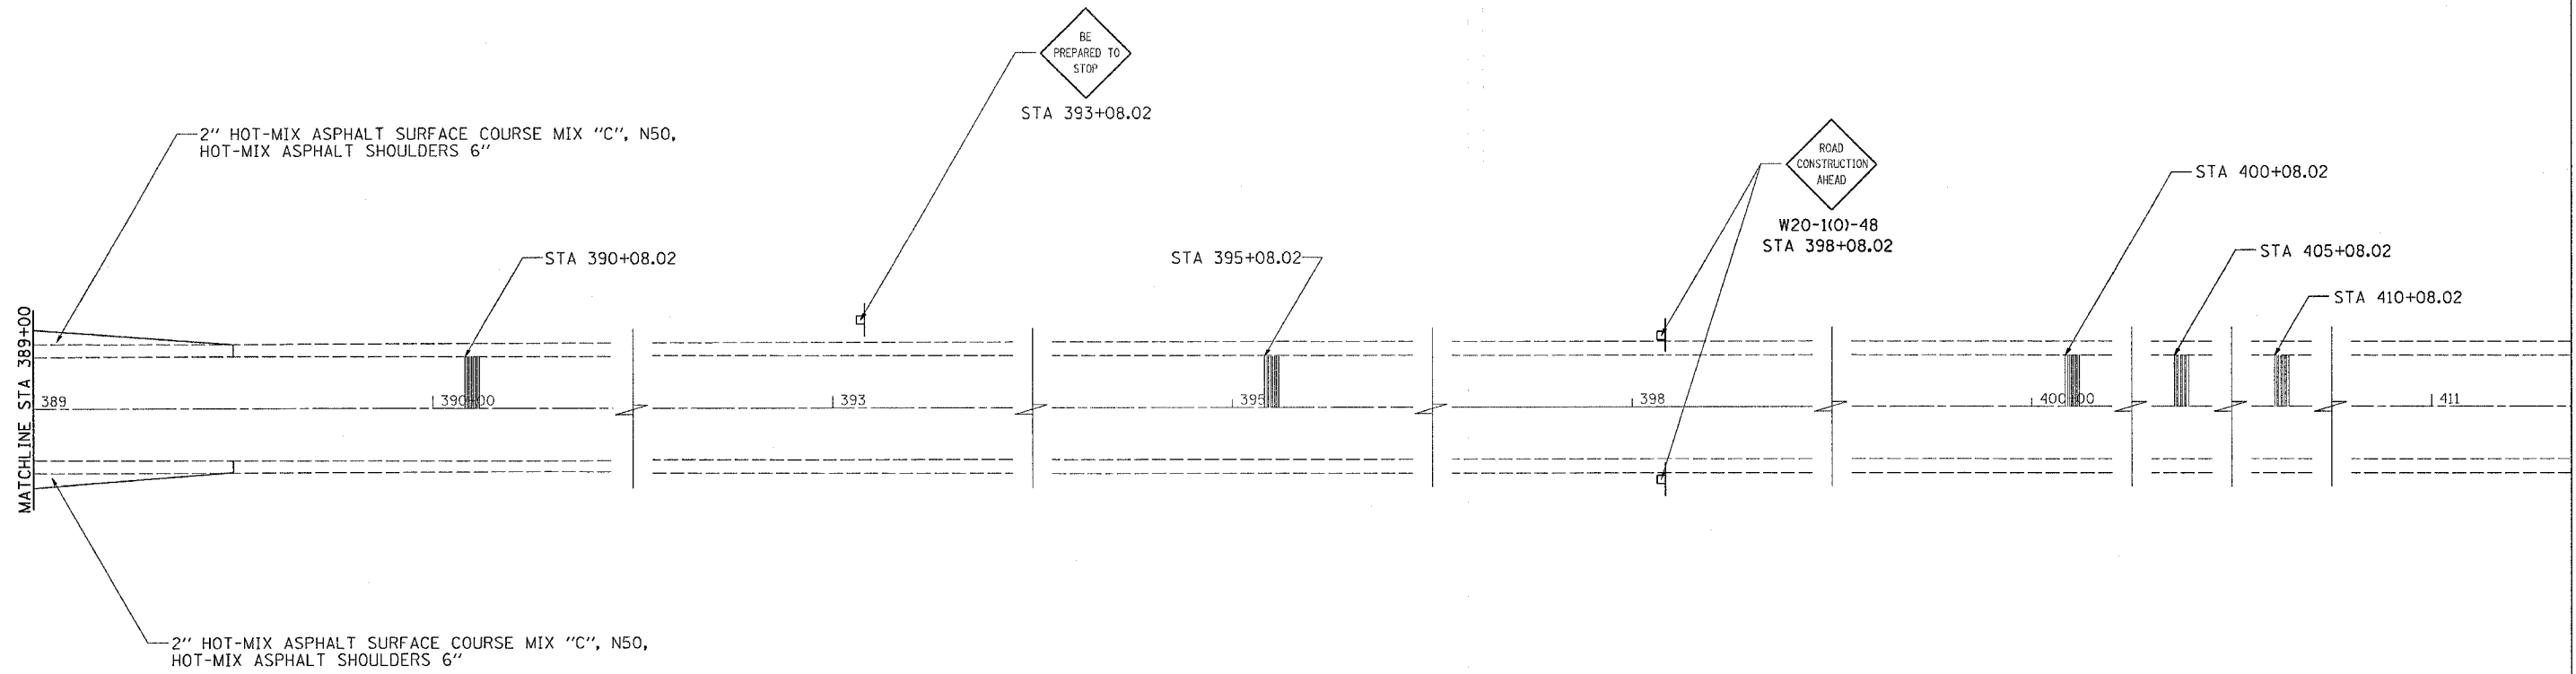

STAGE II

CONTRACT NO. 64848				
F.A.P. RTE.	SECTION	COUNTY	TOTAL SHEETS	SHEET NO.
301	211-J	STEPHENSON	64	26
STA. 389±00		TO STA. 411±00		
FED. ROAD DIST. NO.	ILLINOIS	FED. AID PROJECT		

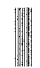

SEE HIGHWAY STANDARDS 701321-08, & 704001-03 FOR OTHER DEVICES NOT SHOWN

-  TEMPORARY RUMBLE STRIP
-  DRUM WITH STEADY BURNING LIGHT
-  TRAFFIC SIGNAL

REVISIONS	
NAME	DATE

ILLINOIS DEPARTMENT OF TRANSPORTATION

SCALE: VERT. _____
HORIZ. _____

DATE _____

DRAWN BY _____
CHECKED BY _____

PLOT DATE = Tue Jan 16 10:56:58 2007
 FILE NAME = I:\2006\64848\211J\211J11.DGN
 PLOT SCALE = 20/80000 / IN.
 USER NAME = rnkessj