



F.A.P. RTE.	SECTION	COUNTY	TOTAL SHEETS	SHEET NO.
301	21T-1	STEPHENSON	64	31
STA. 100+00		TO STA. 103+00		
FED. ROAD DIST. NO.	ILLINOIS FED. AID PROJECT			

CHAD BARRETT
11-300-011

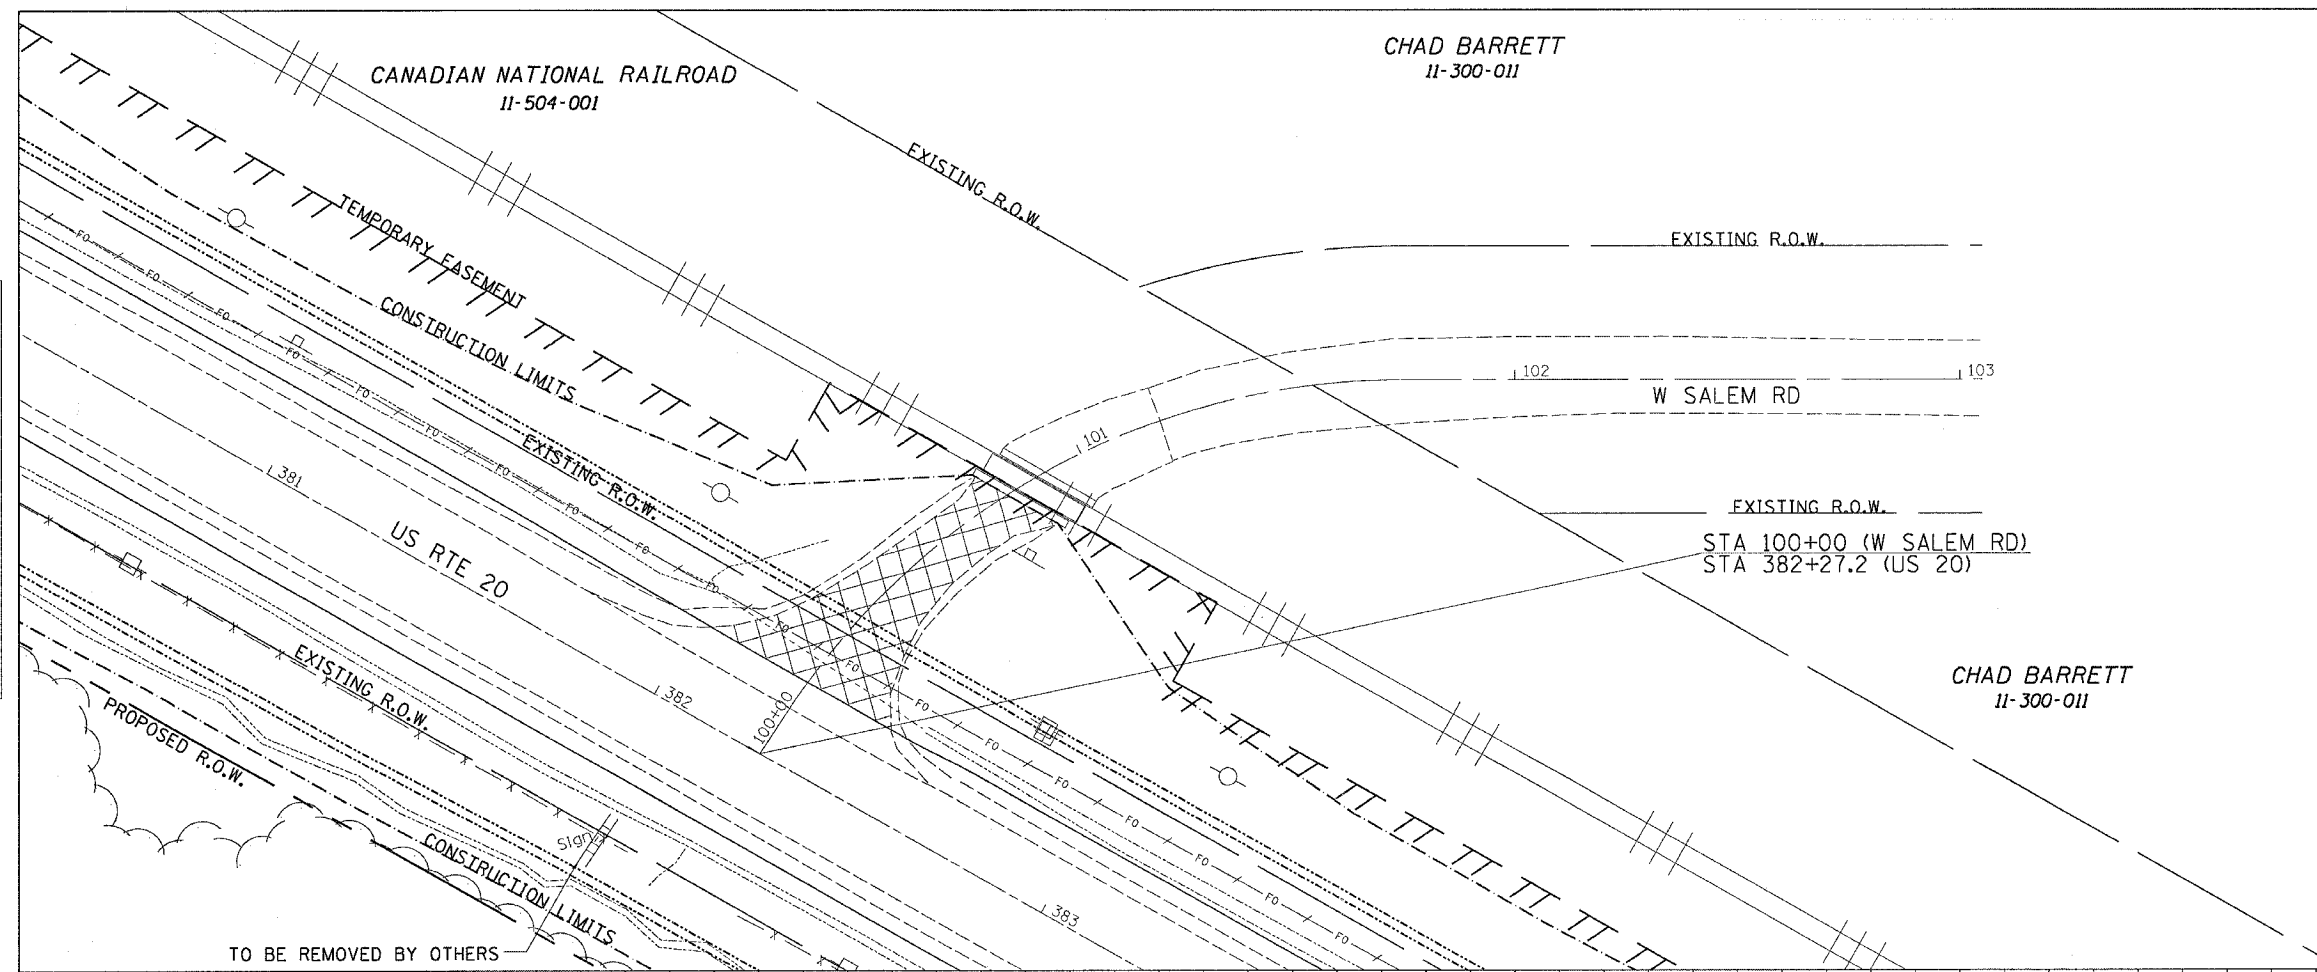

X = TREE REMOVAL

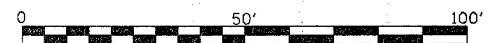

DATE	
BY	
PLAN	
SURVEYED	CHECKED
NOTE BOOK	FILE NO.
NO.	

DATE	
BY	
PROF. ILE	
SURVEYED	CHECKED
NOTE BOOK	FILE NO.
NO.	

PLOT DATE = Mon, Dec 11 09:12:22 2006
 FILE NAME = c:\p\projects\21105\111105\plan.dgn
 PLOT SCALE = 20/6000 / IN.
 USER NAME = fcmeyrj

