


F.A.P. RTE.	SECTION	COUNTY	TOTAL SHEETS	SHEET NO.
754	101M&TS	BOONE	95	9
STA. _____		TO STA. _____		
FED. ROAD DIST. NO. _____		ILLINOIS FED. AID PROJECT		

(IL 76)

PROPOSED TYPICALS


IL 76

STA. 48+07.00 TO STA. 53+43.84

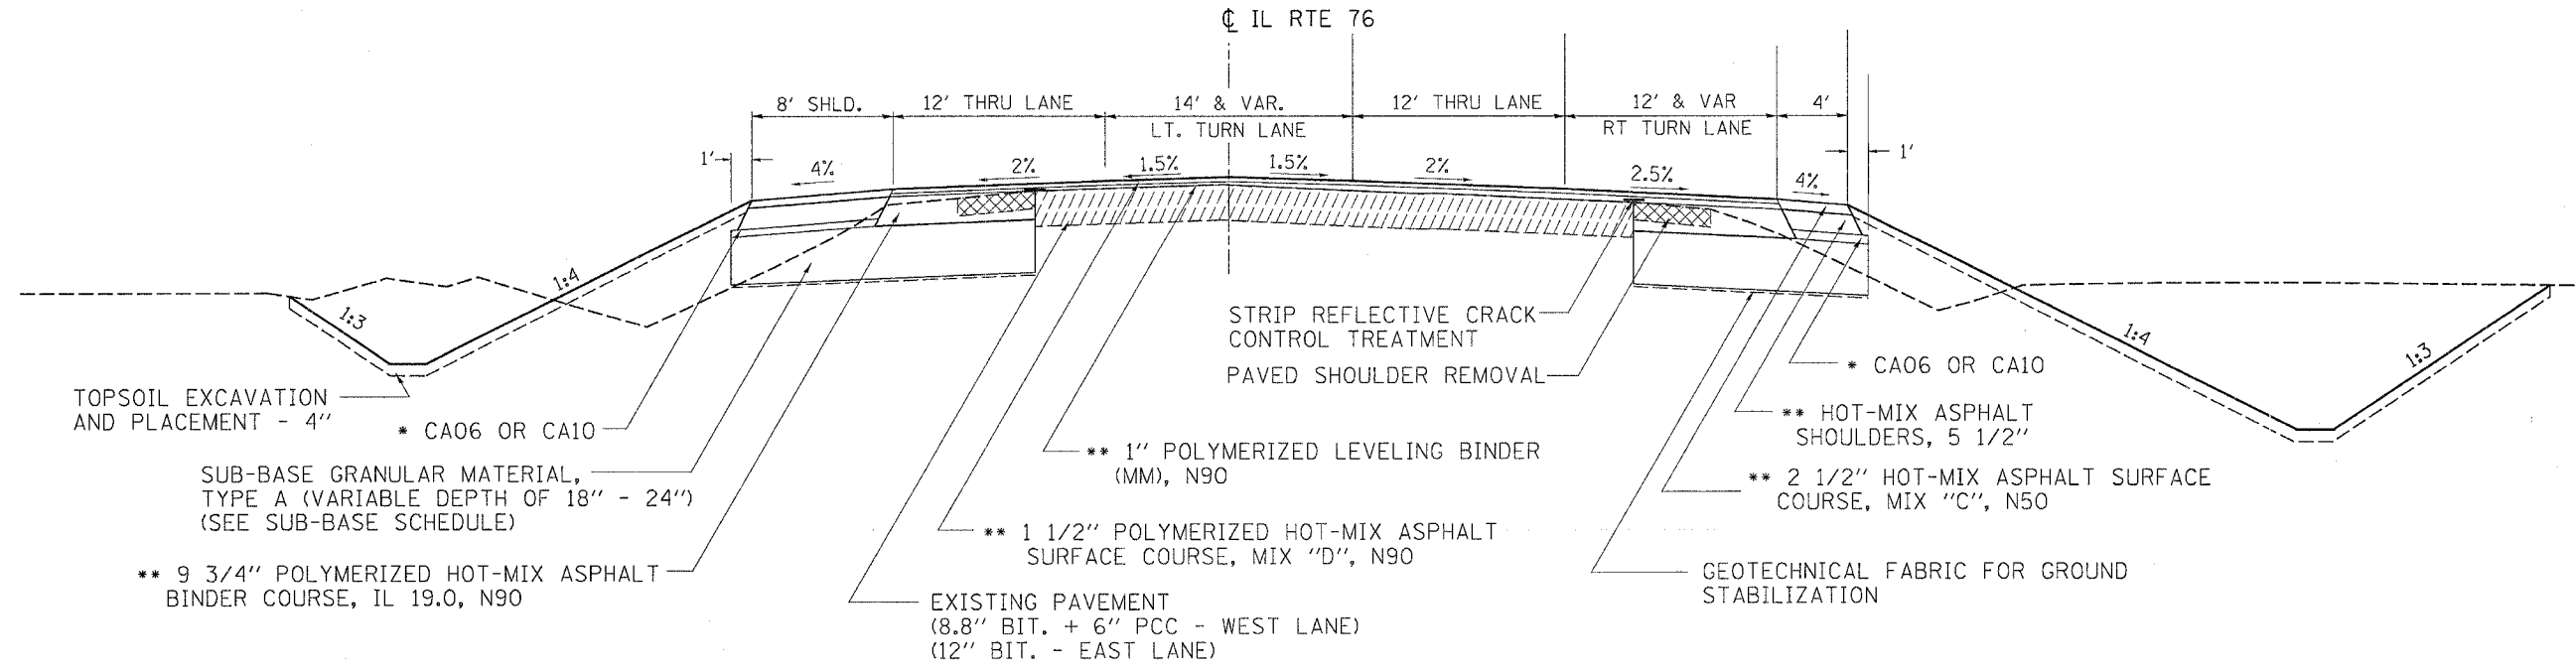

IL 76

STA. 53+43.84 TO STA. 59+65.00

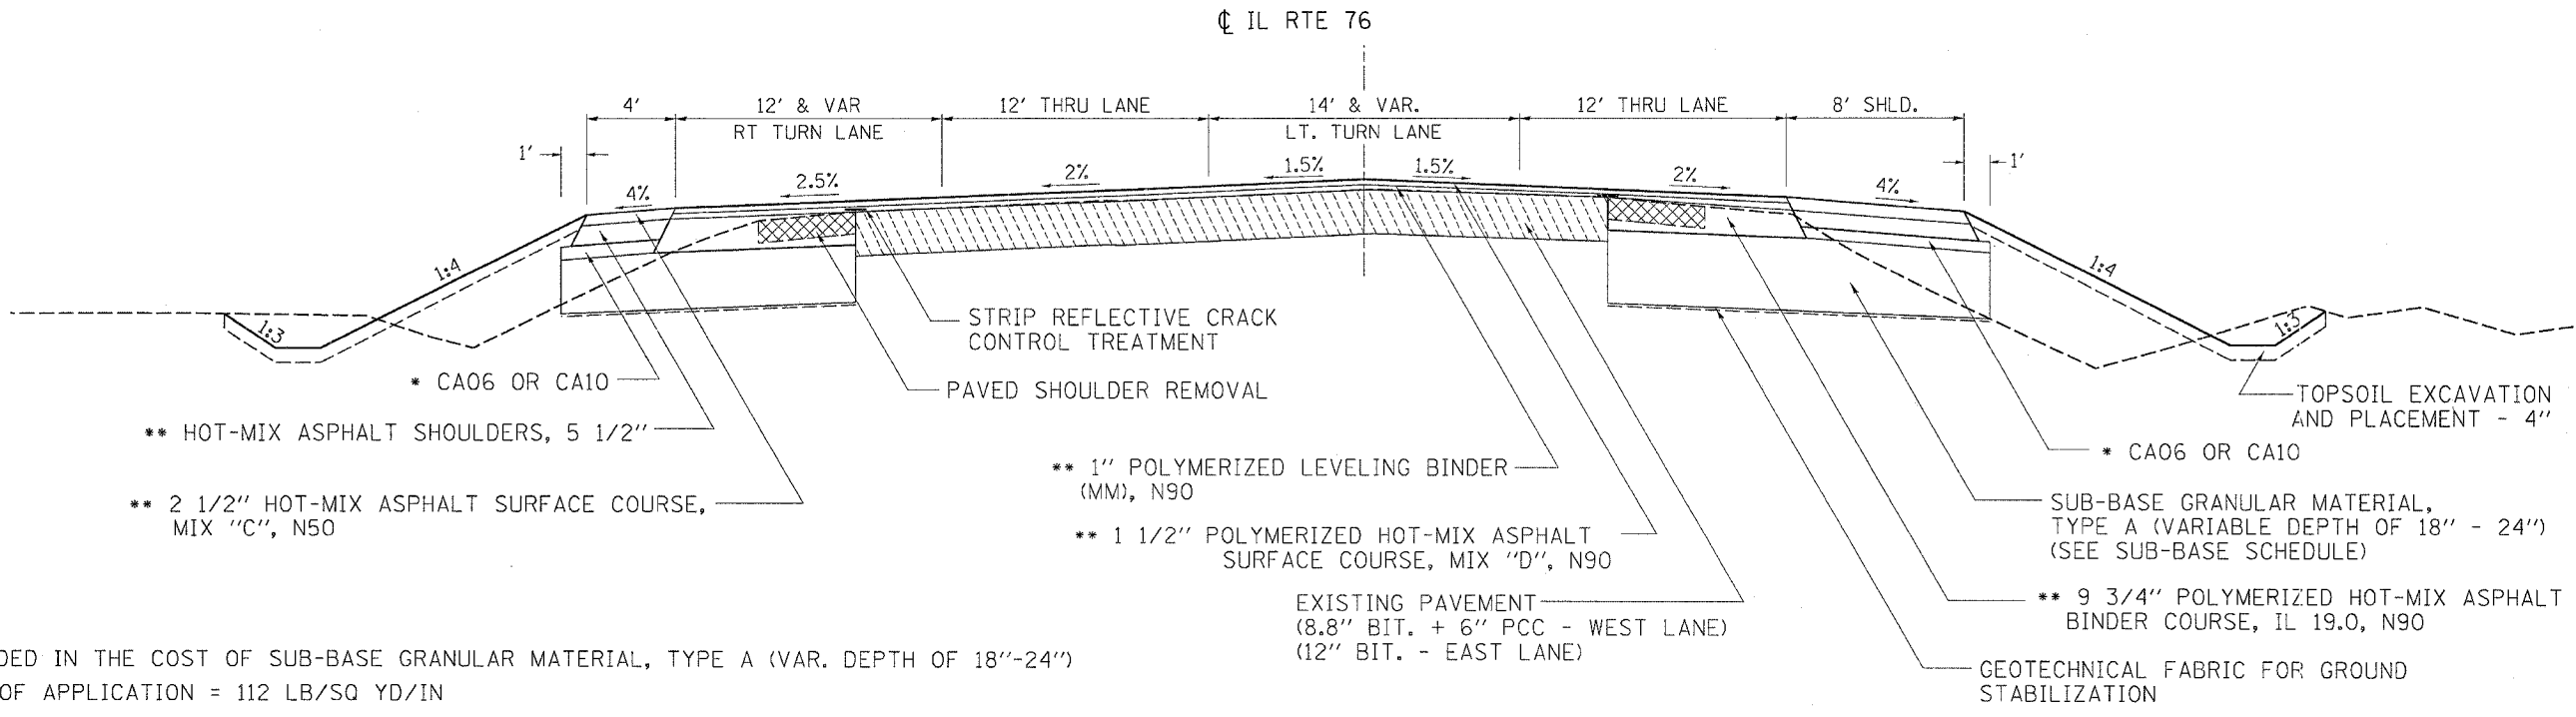

EXISTING
REMOVAL

NOTES:

- * INCLUDED IN THE COST OF SUB-BASE GRANULAR MATERIAL, TYPE A (VAR. DEPTH OF 18"-24")
- ** RATE OF APPLICATION = 112 LB/SQ YD/IN

PLOT DATE = Thu Dec 07 13:31:10 2006
 FILE NAME = c:\p\objects\2289185\180105.dgn
 PLOT SCALE = 50.0000' / IN.
 USER NAME = poltmej