


F.A.P. RTE.	SECTION	COUNTY	TOTAL SHEETS	SHEET NO.
754	101M&TS	BOONE	95	11
STA.		TO STA.		
FED. ROAD DIST. NO.	ILLINOIS	FED. AID PROJECT		

•(IL 76)


SQUAW PRAIRIE RD

STA. 231+00 TO STA. 233+43.9

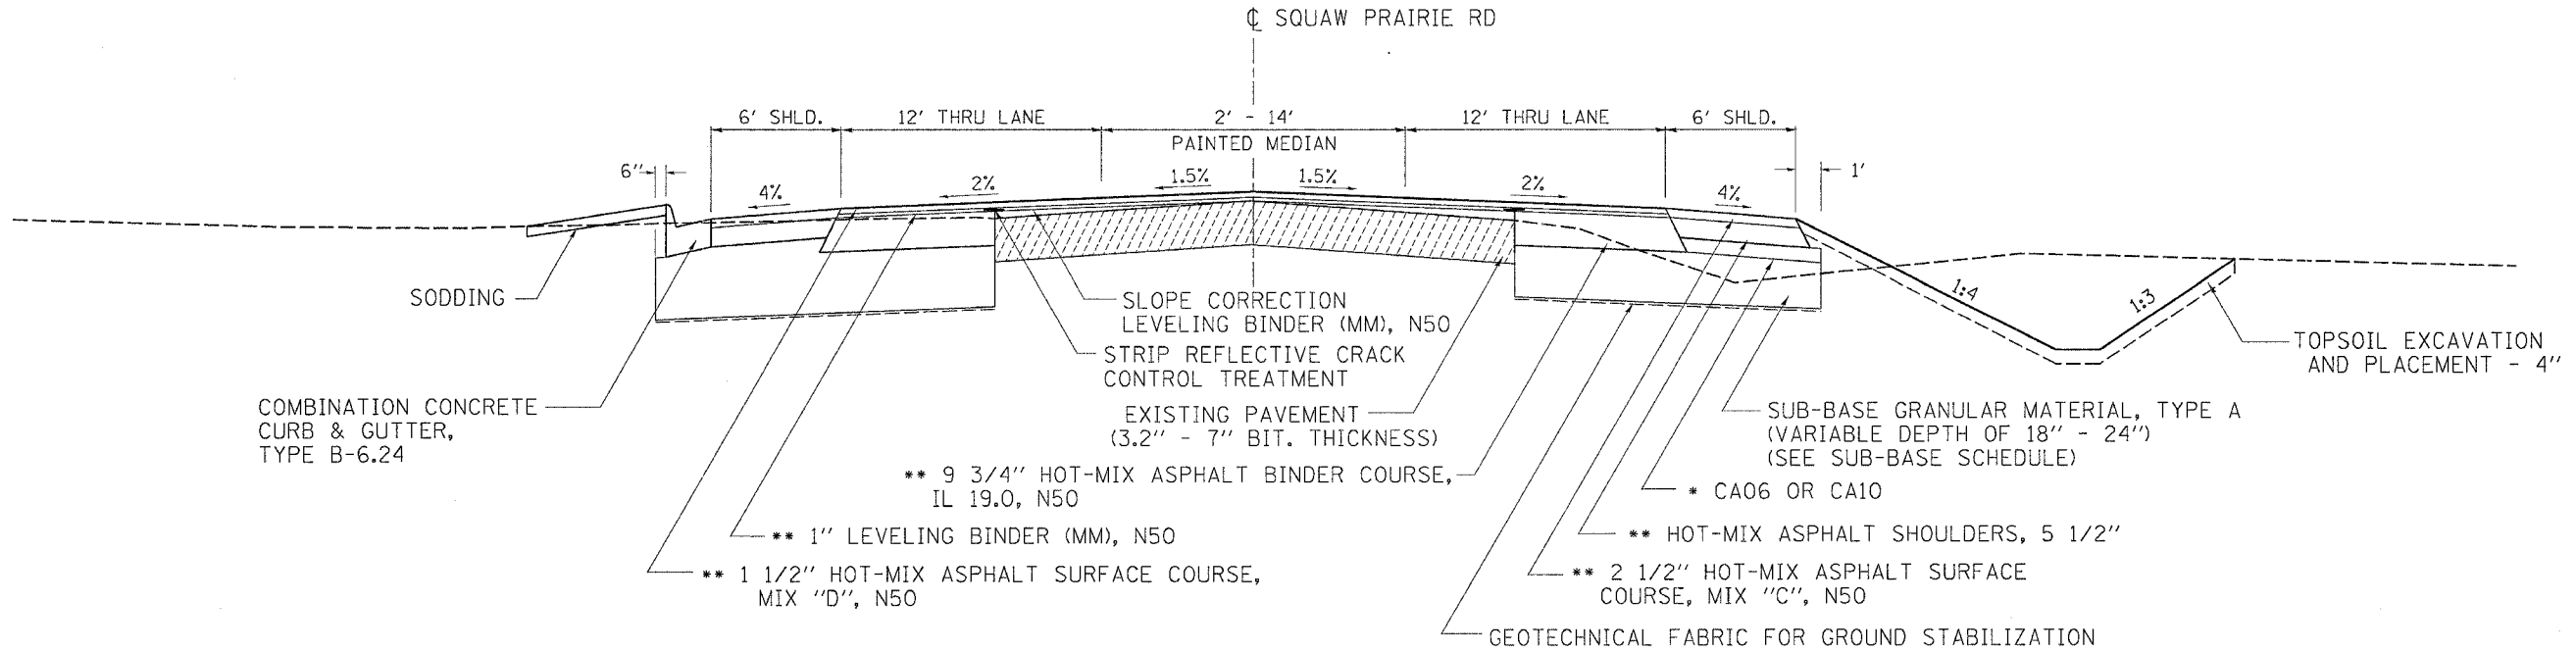

SQUAW PRAIRIE RD

STA. 233+43.9 TO STA. 236+00

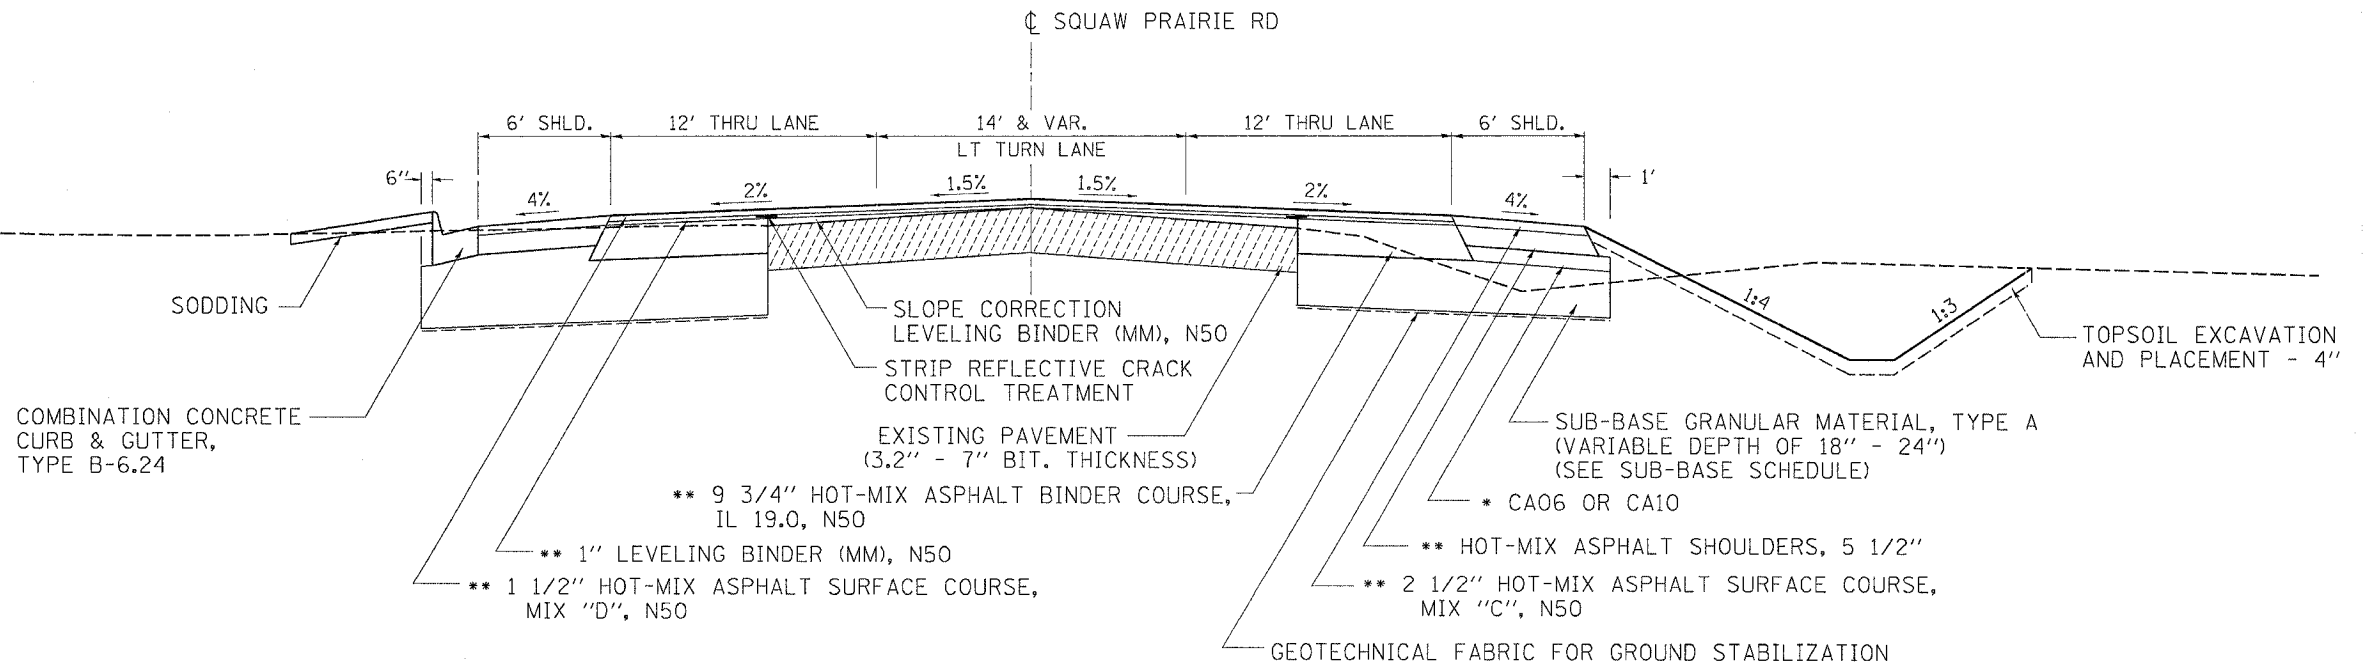

EXISTING

NOTES:

- * INCLUDED IN THE COST OF SUB-BASE GRANULAR MATERIAL, TYPE A (VAR. DEPTH OF 18"-24")
- ** RATE OF APPLICATION = 112 LB/SQ YD/IN

PLOT DATE = Thu Dec 07 13:55:52 2006
 PLOT SCALE = 50,000.00 / IN.
 USER NAME = polzinej