


F.A.P. RTE.	SECTION	COUNTY	TOTAL SHEETS	SHEET NO.
*754	101M&TS	BOONE	95	12
STA.	TO STA.			
FED. ROAD DIST. NO.	ILLINOIS	FED. AID PROJECT		


SQUAW PRAIRIE RD

STA. 236+00 TO STA. 243+50

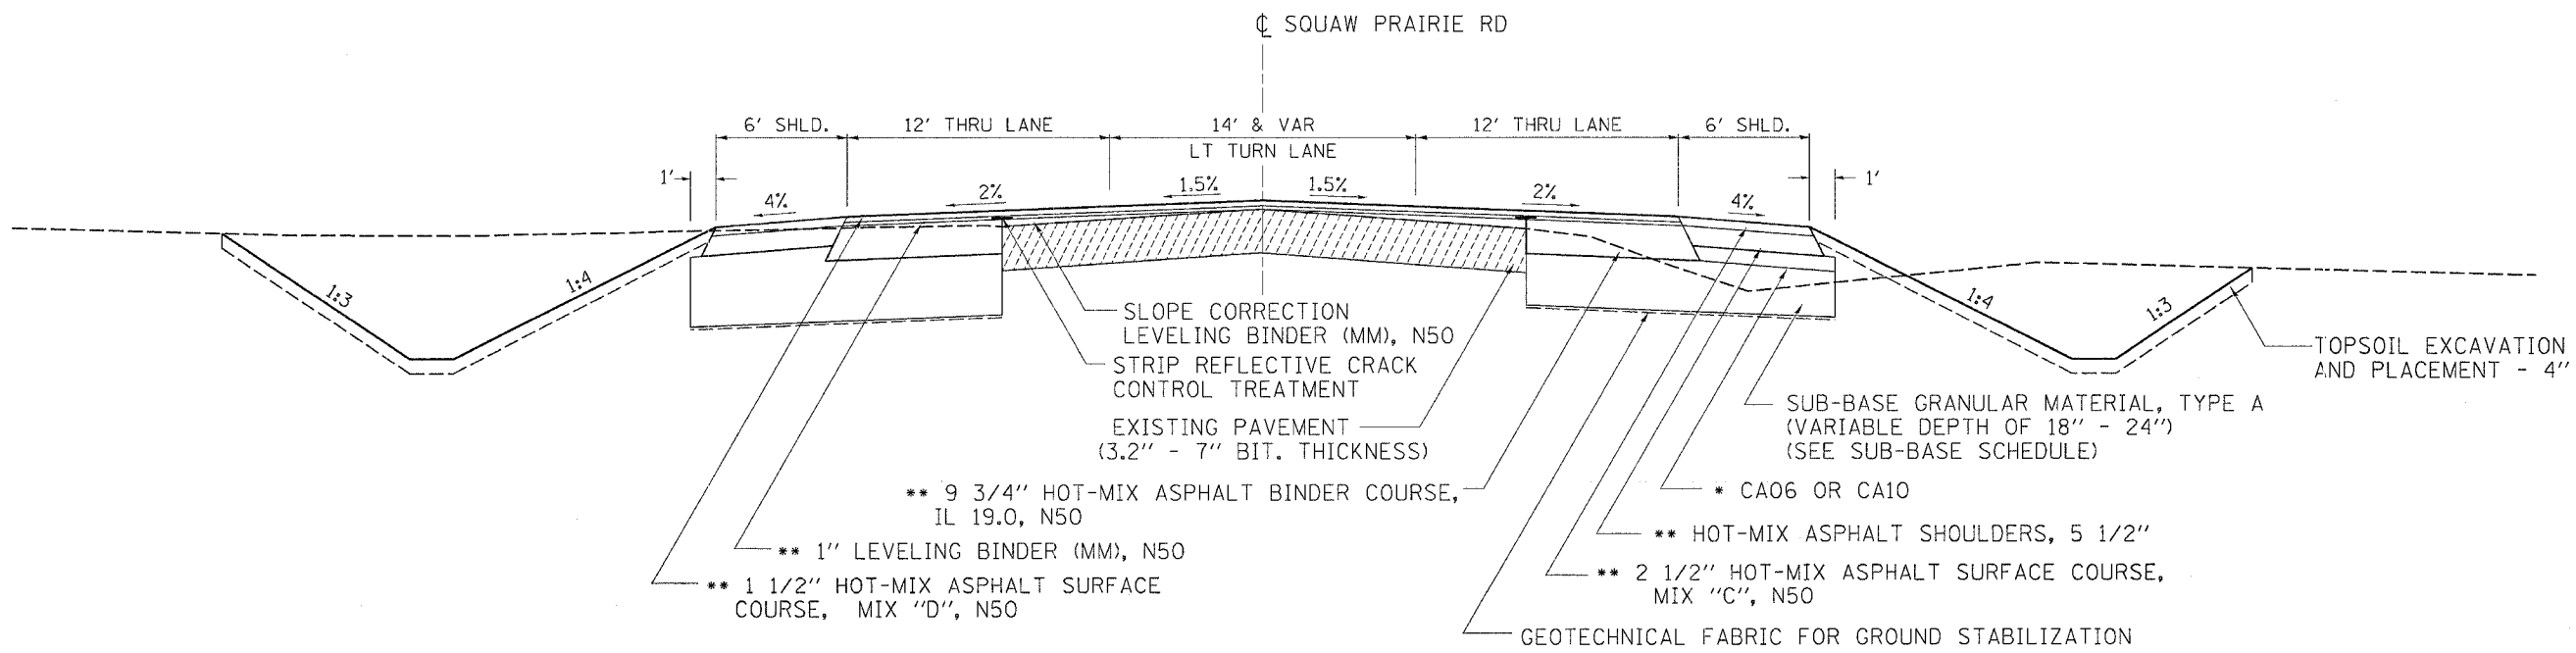

SQUAW PRAIRIE RD

STA. 243+50 TO STA. 246+39
STA. 230+68.75 TO STA. 231+00

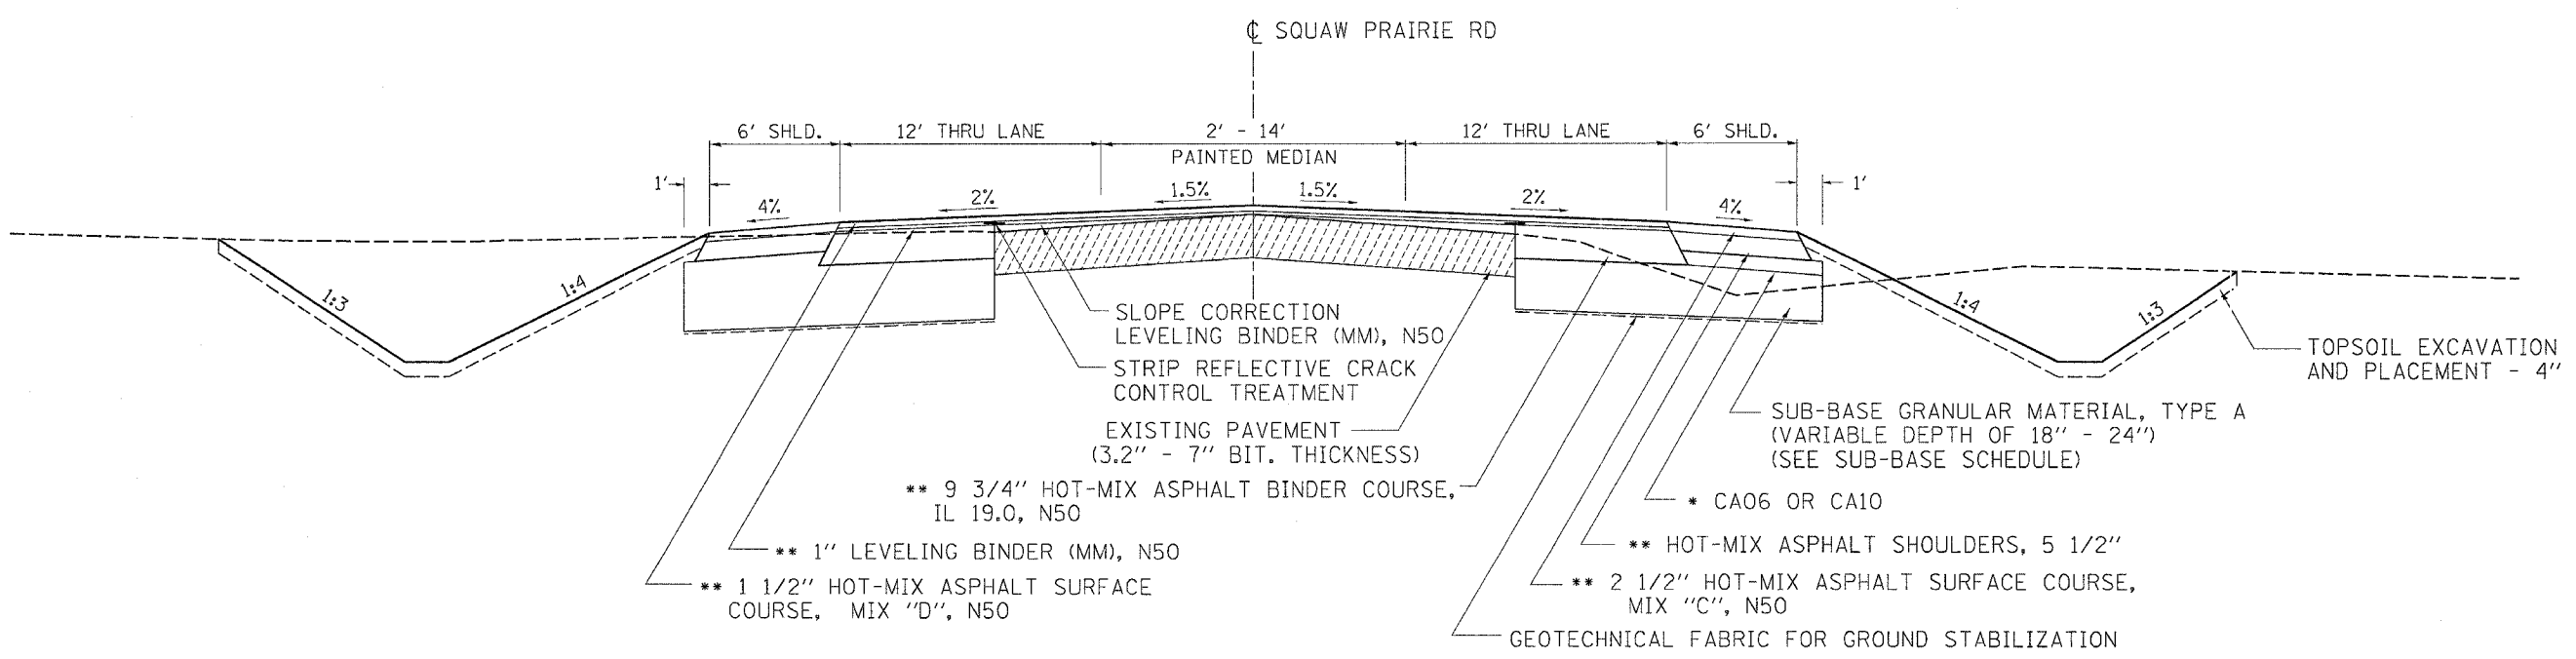

EXISTING

NOTES:

- * INCLUDED IN THE COST OF SUB-BASE GRANULAR MATERIAL, TYPE A (VAR. DEPTH OF 18"-24")
- ** RATE OF APPLICATION = 112 LB/SQ YD/IN

PLOT DATE = Thu Dec 07 13:55:02 2006
 FILE NAME = c:\pwork\projects\2006\101\101.dwg / IN
 USER NAME = polunay