


F.A.P. RTE.	SECTION	COUNTY	TOTAL SHEETS	SHEET NO.
754	101M&TS	BOONE	95	25
STA. 236+00		TO STA. 242+00		
FED. ROAD DIST. NO.		ILLINOIS FED. AID PROJECT		
*(IL 76)				

HIGHLAND GARDEN OF MEMORIES

BOONE-COUNTY FARM MAPLE CREST

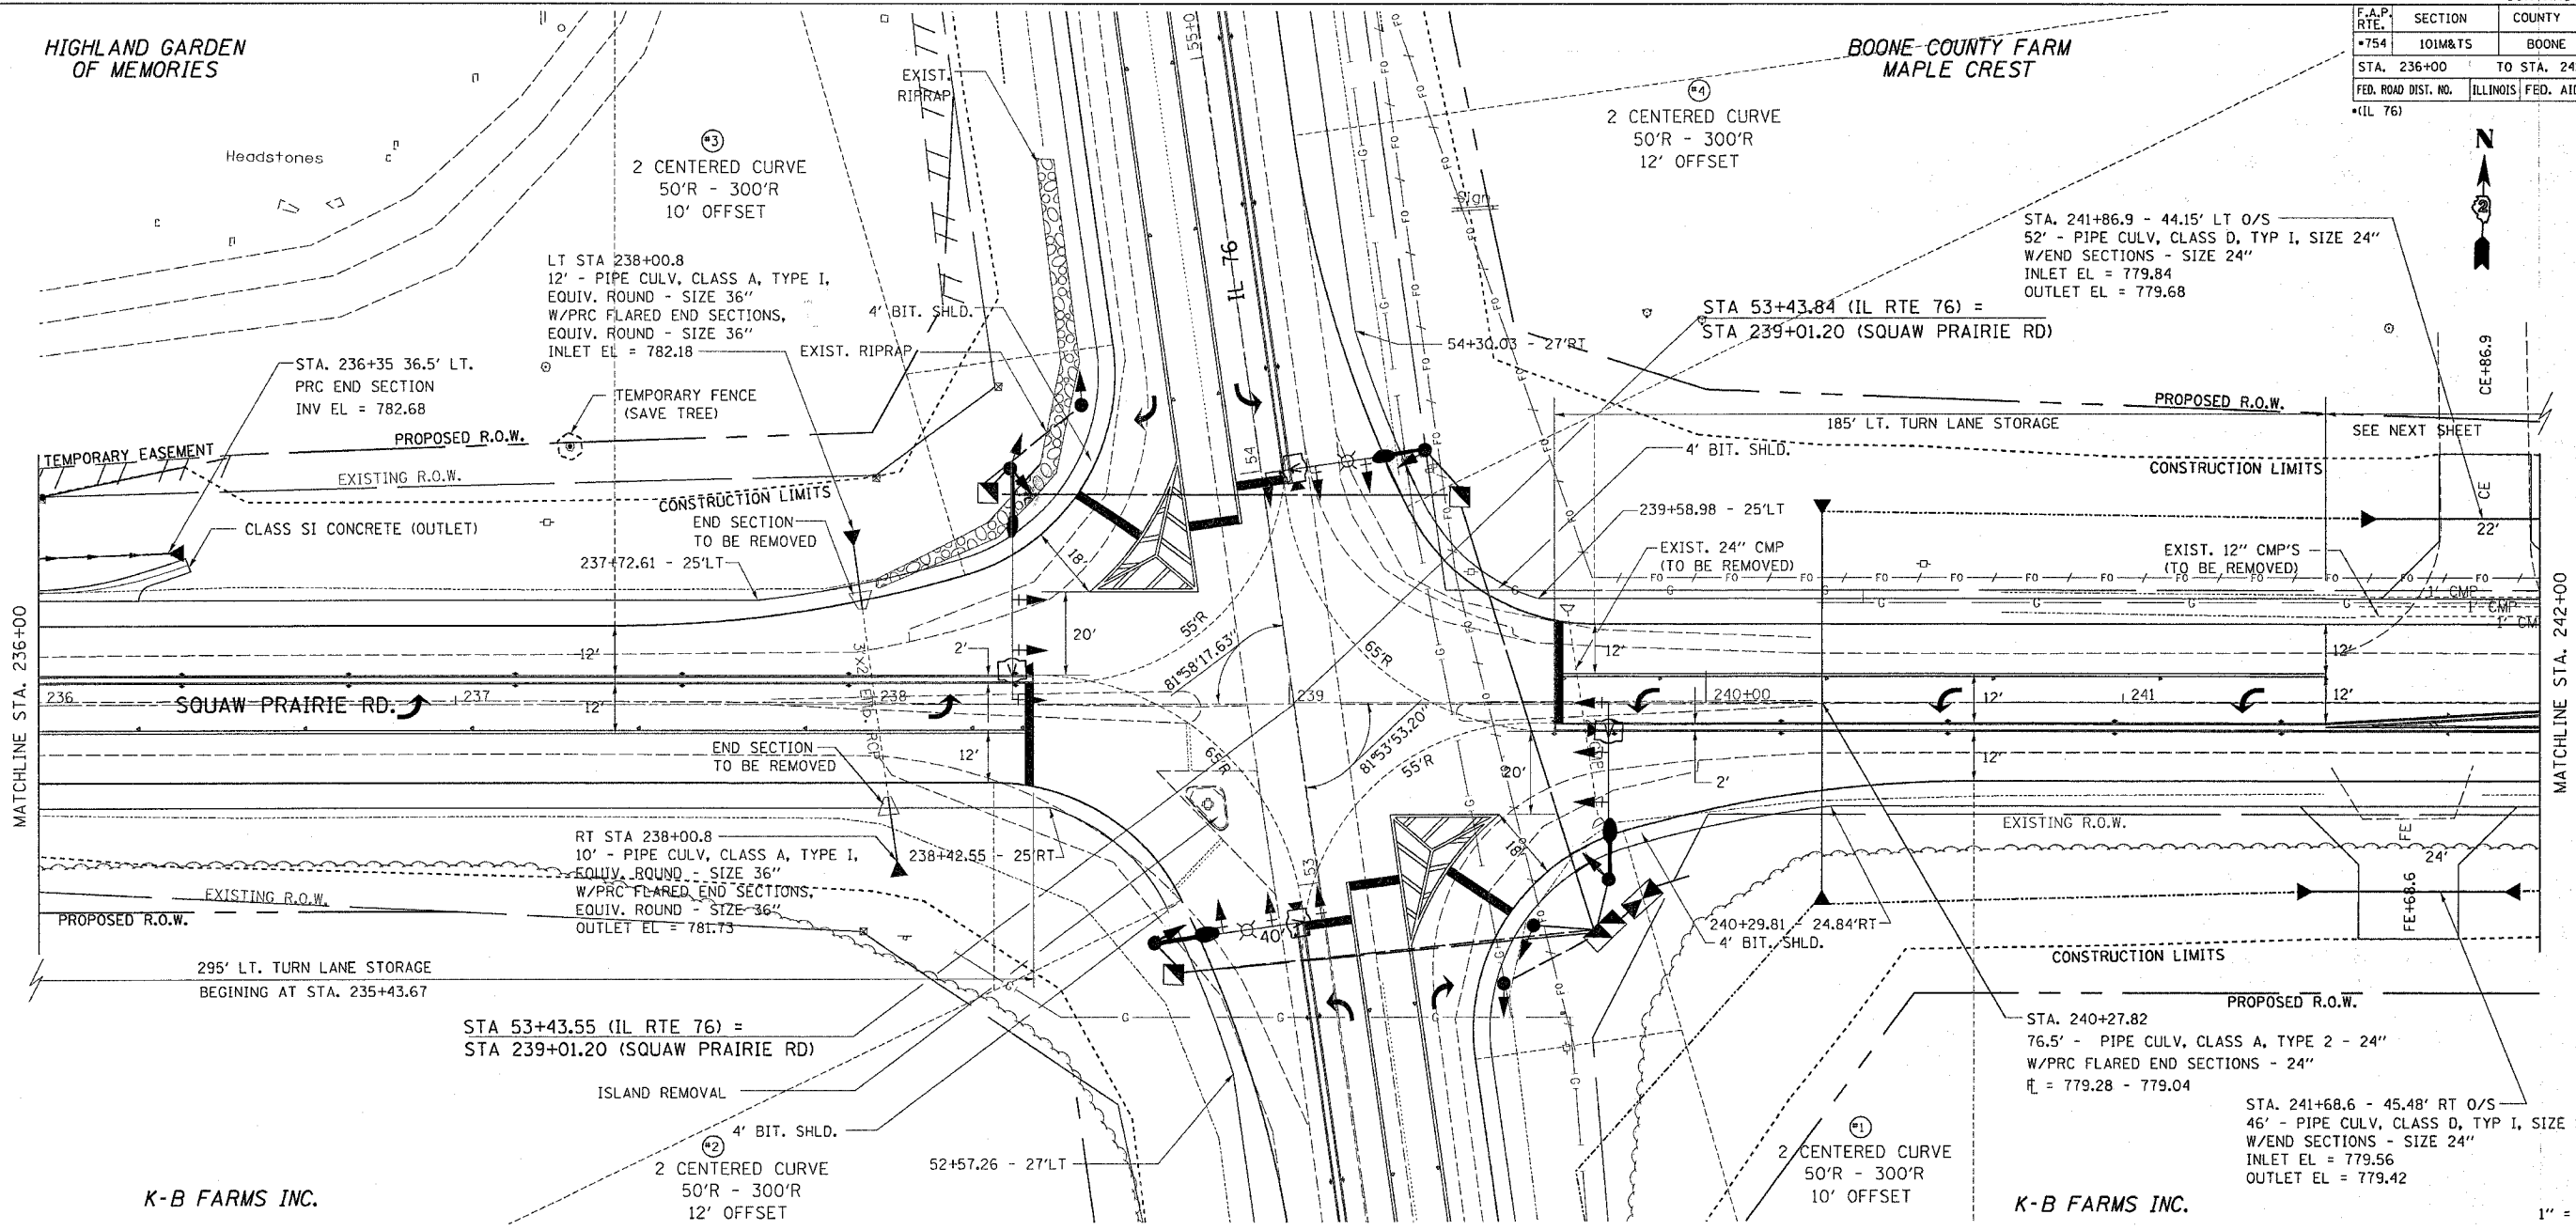

MATCHLINE STA. 236+00

MATCHLINE STA. 242+00

K-B FARMS INC.


K-B FARMS INC.

1" = 20'

PLAN	DATE
BY	
REVISION	
NO.	

PROFILE	DATE
BY	
REVISION	
NO.	

PLOT DATE = Fri Dec 08 09:46:27 2006
 FILE NAME = C:\Users\polzine\Documents\20060928\20060928.dgn
 PLOT SCALE = 20.0000 / IN.
 USER NAME = polzine

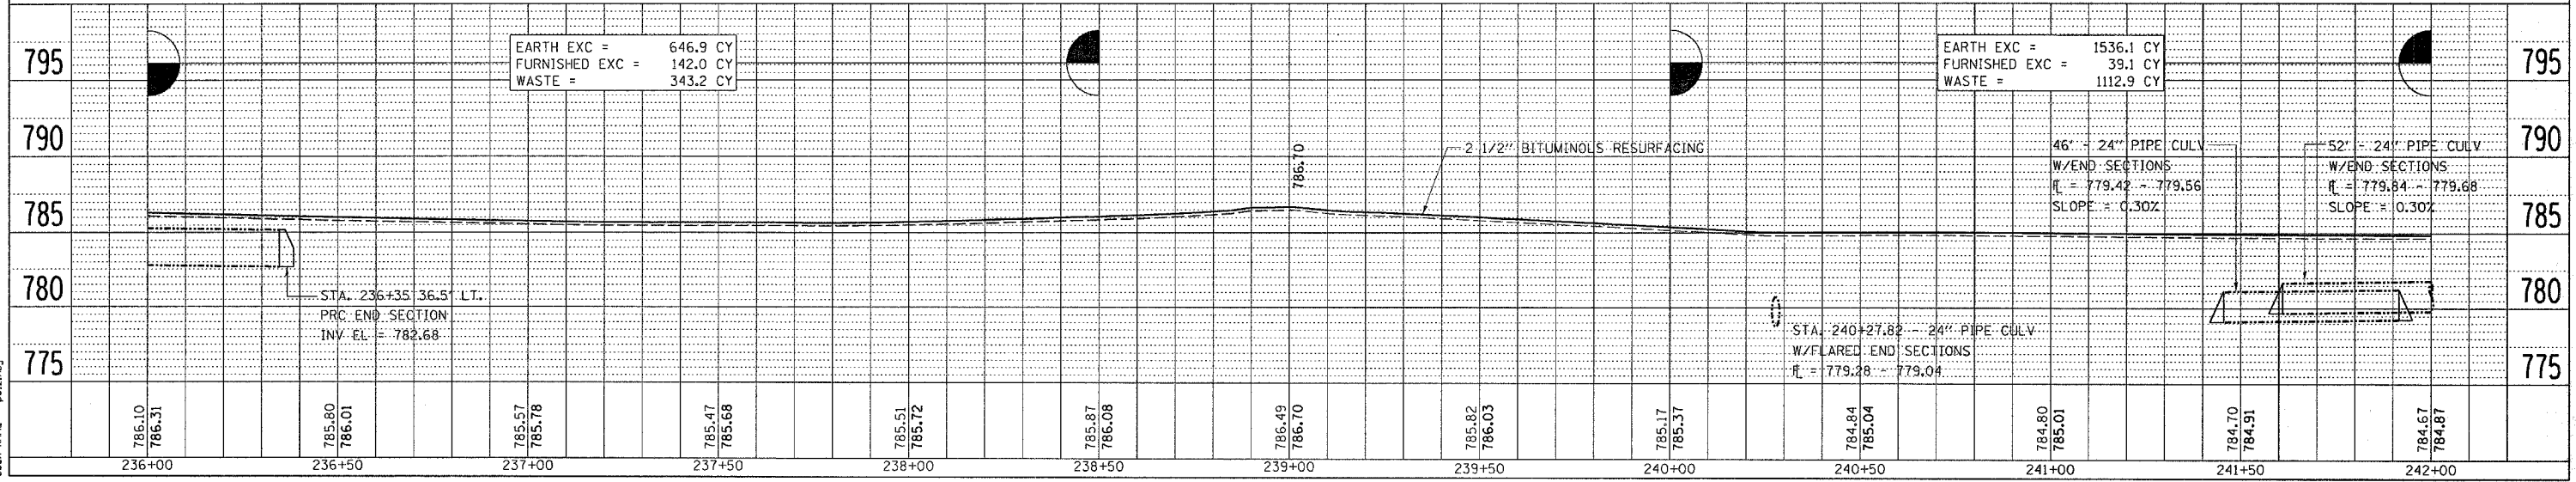

**SQUAW PRAIRIE ROAD
 PLAN & PROFILE**