


F.A.P. RTE.	SECTION	COUNTY	TOTAL SHEETS	SHEET NO.
754	101M&TS	BOONE	95	26
STA. 242+00		TO STA. 248+00		
FED. ROAD DIST. NO.		ILLINOIS	FED. AID PROJECT	
*(IL 76)				


BOONE COUNTY FARM  
MAPLE CREST

BOONE COUNTY FARM  
C/O COUNTY CLERK

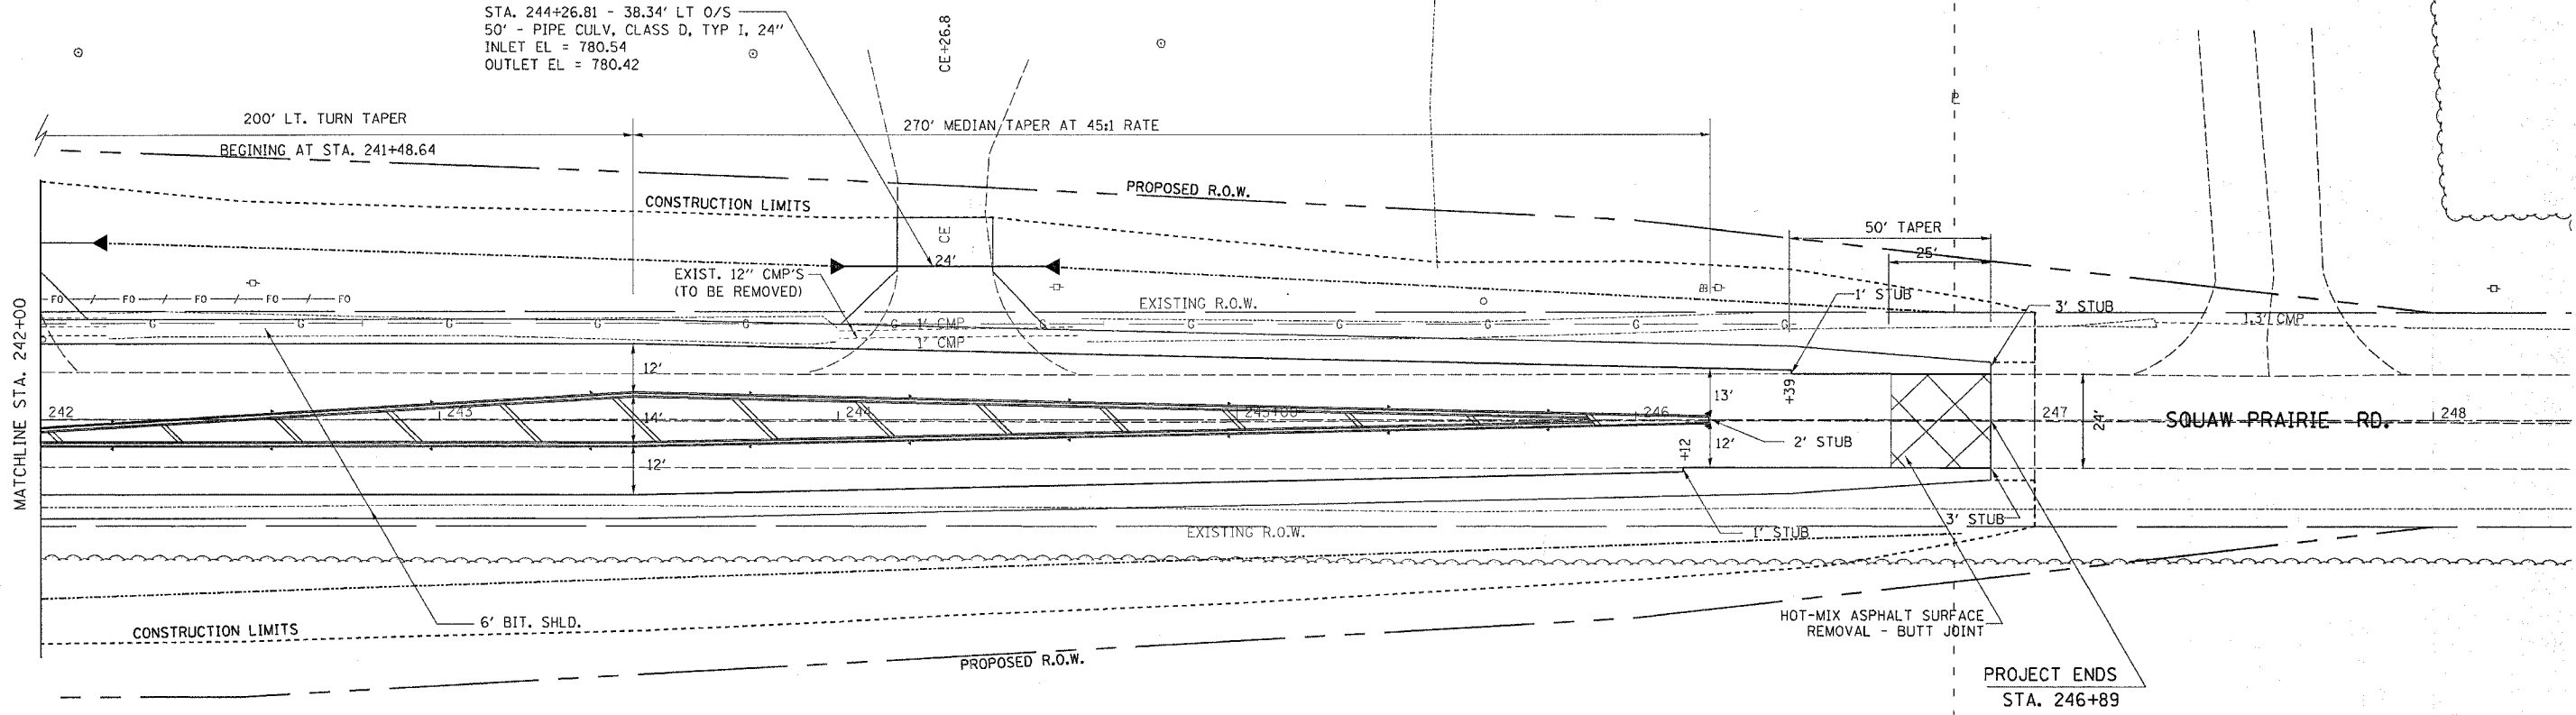

K-B FARMS INC.

1" = 20'

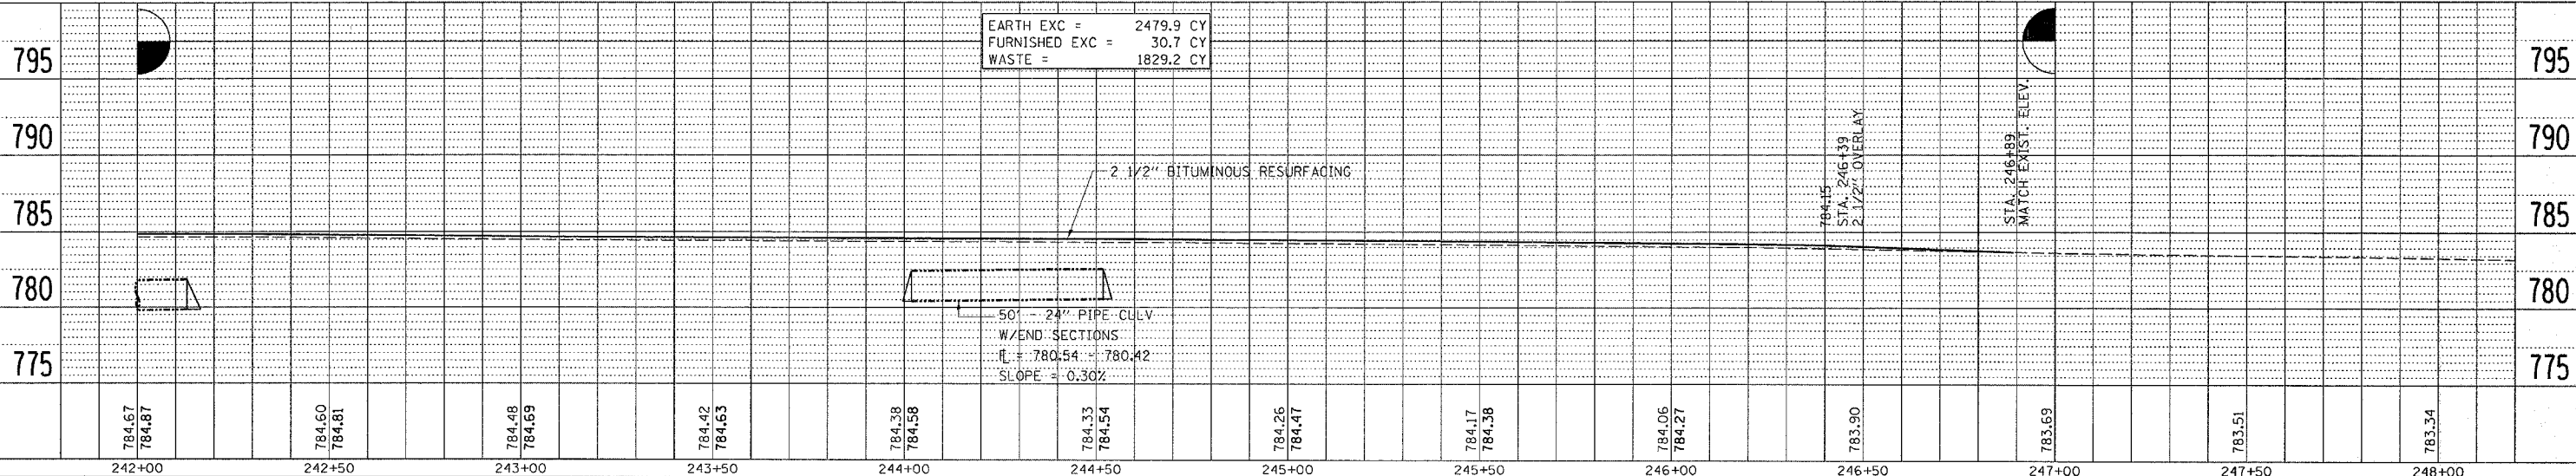

EARTH EXC =	2479.9 CY
FURNISHED EXC =	30.7 CY
WASTE =	1829.2 CY

50' - 24" PIPE CULV  
W/END SECTIONS  
I = 780.54 - 780.42  
SLOPE = 0.30%

2 1/2" BITUMINOUS RESURFACING

STA. 246+19  
2 1/2" OVERLAY

STA. 246+89  
MATCH EXIST. ELEV.

PLAN

DESIGNED BY	DATE
CHECKED BY	
NOTED BY	
DATE	

PROFILE

DESIGNED BY	DATE
CHECKED BY	
NOTED BY	
DATE	

PLOT DATE = Fri, Dec 08 08:15:02 2006  
PLOT SCALE = 20:1  
USER NAME = polzore,