

F.A.P. RTE.	SECTION	COUNTY	TOTAL SHEETS	SHEET NO.
754	101M&TS	BOONE	95	28
STA. 49+00		TO STA. 55+00		
FED. ROAD DIST. NO.		ILLINOIS	FED. AID PROJECT	
*(IL 76)				

K-B FARMS INC.

STA. 49+76.3 - 48' LT O/S  
 46" - PIPE CULV. CLASS D, TYPE I, EQUIV. ROUND - SIZE 36"  
 W/END SECTIONS - EQUIV. ROUND - SIZE 36"  
 INLET EL = 778.82  
 OUTLET EL = 778.42

2 CENTERED CURVE  
 50'R - 300'R  
 12' OFFSET

2 CENTERED CURVE  
 50'R - 300'R  
 10' OFFSET

STA 53+43.55 (IL RTE 76) =  
 STA 239+01.20 (SQUAW PRAIRIE RD)

STA 53+43.84 (IL RTE 76) =  
 STA 239+01.20 (SQUAW PRAIRIE RD)

2 CENTERED CURVE  
 50'R - 300'R  
 10' OFFSET

HIGHLAND GARDEN OF MEMORIES

BOONE COUNTY FARM MAPLE CREST



1" = 20'

PLAN

DATE	
BY	
DESIGNED	
CHECKED	
PLOTTED	
NOTED	
NO.	

PROFILE

DATE	
BY	
DESIGNED	
CHECKED	
PLOTTED	
NOTED	
NO.	

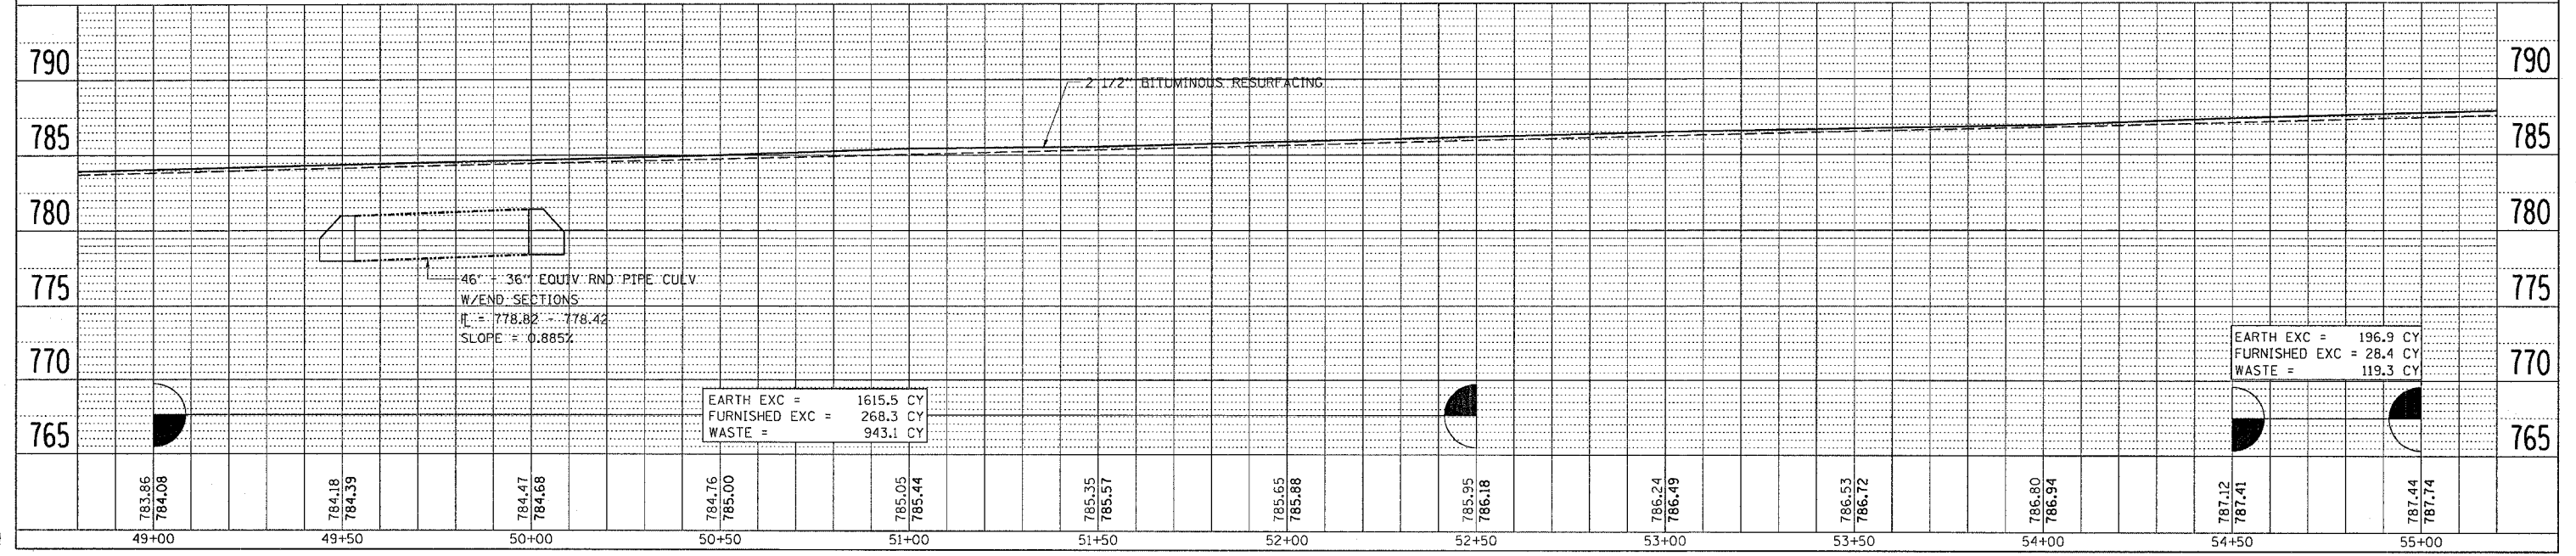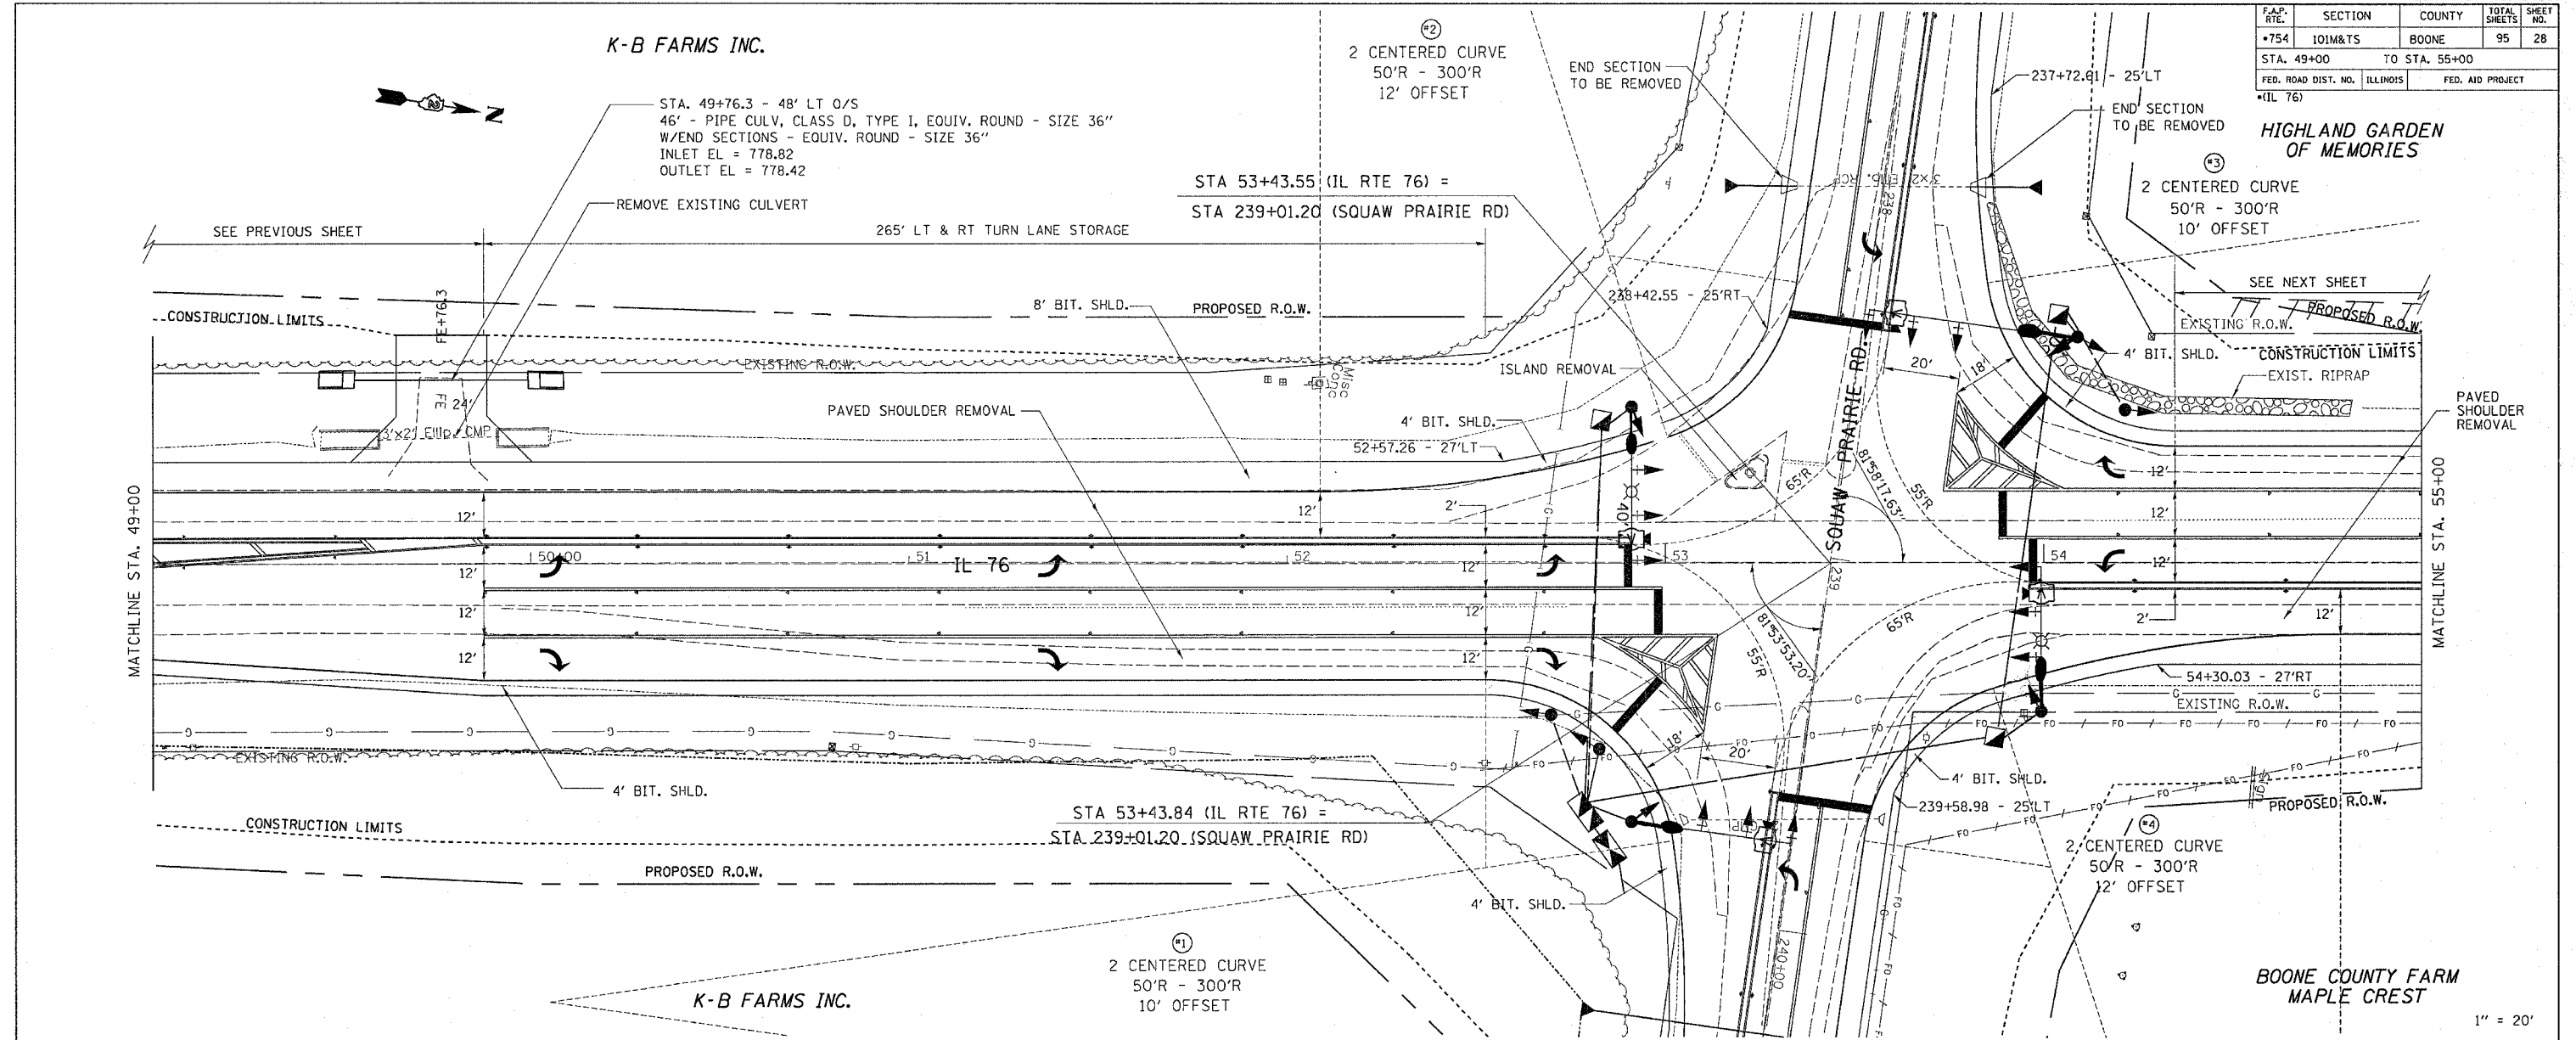

EARTH EXC =	196.9 CY
FURNISHED EXC =	28.4 CY
WASTE =	119.3 CY