


F.A.P. RITE.	SECTION	COUNTY	TOTAL SHEETS	SHEET NO.
*754	101M&TS	BOONE	95	29
STA. 55+00 TO STA. 61+00				
FED. ROAD DIST. NO.	ILLINOIS	FED. AID PROJECT		

HIGHLAND GARDEN OF MEMORIES



PLAN


DATE	BY
NO.	

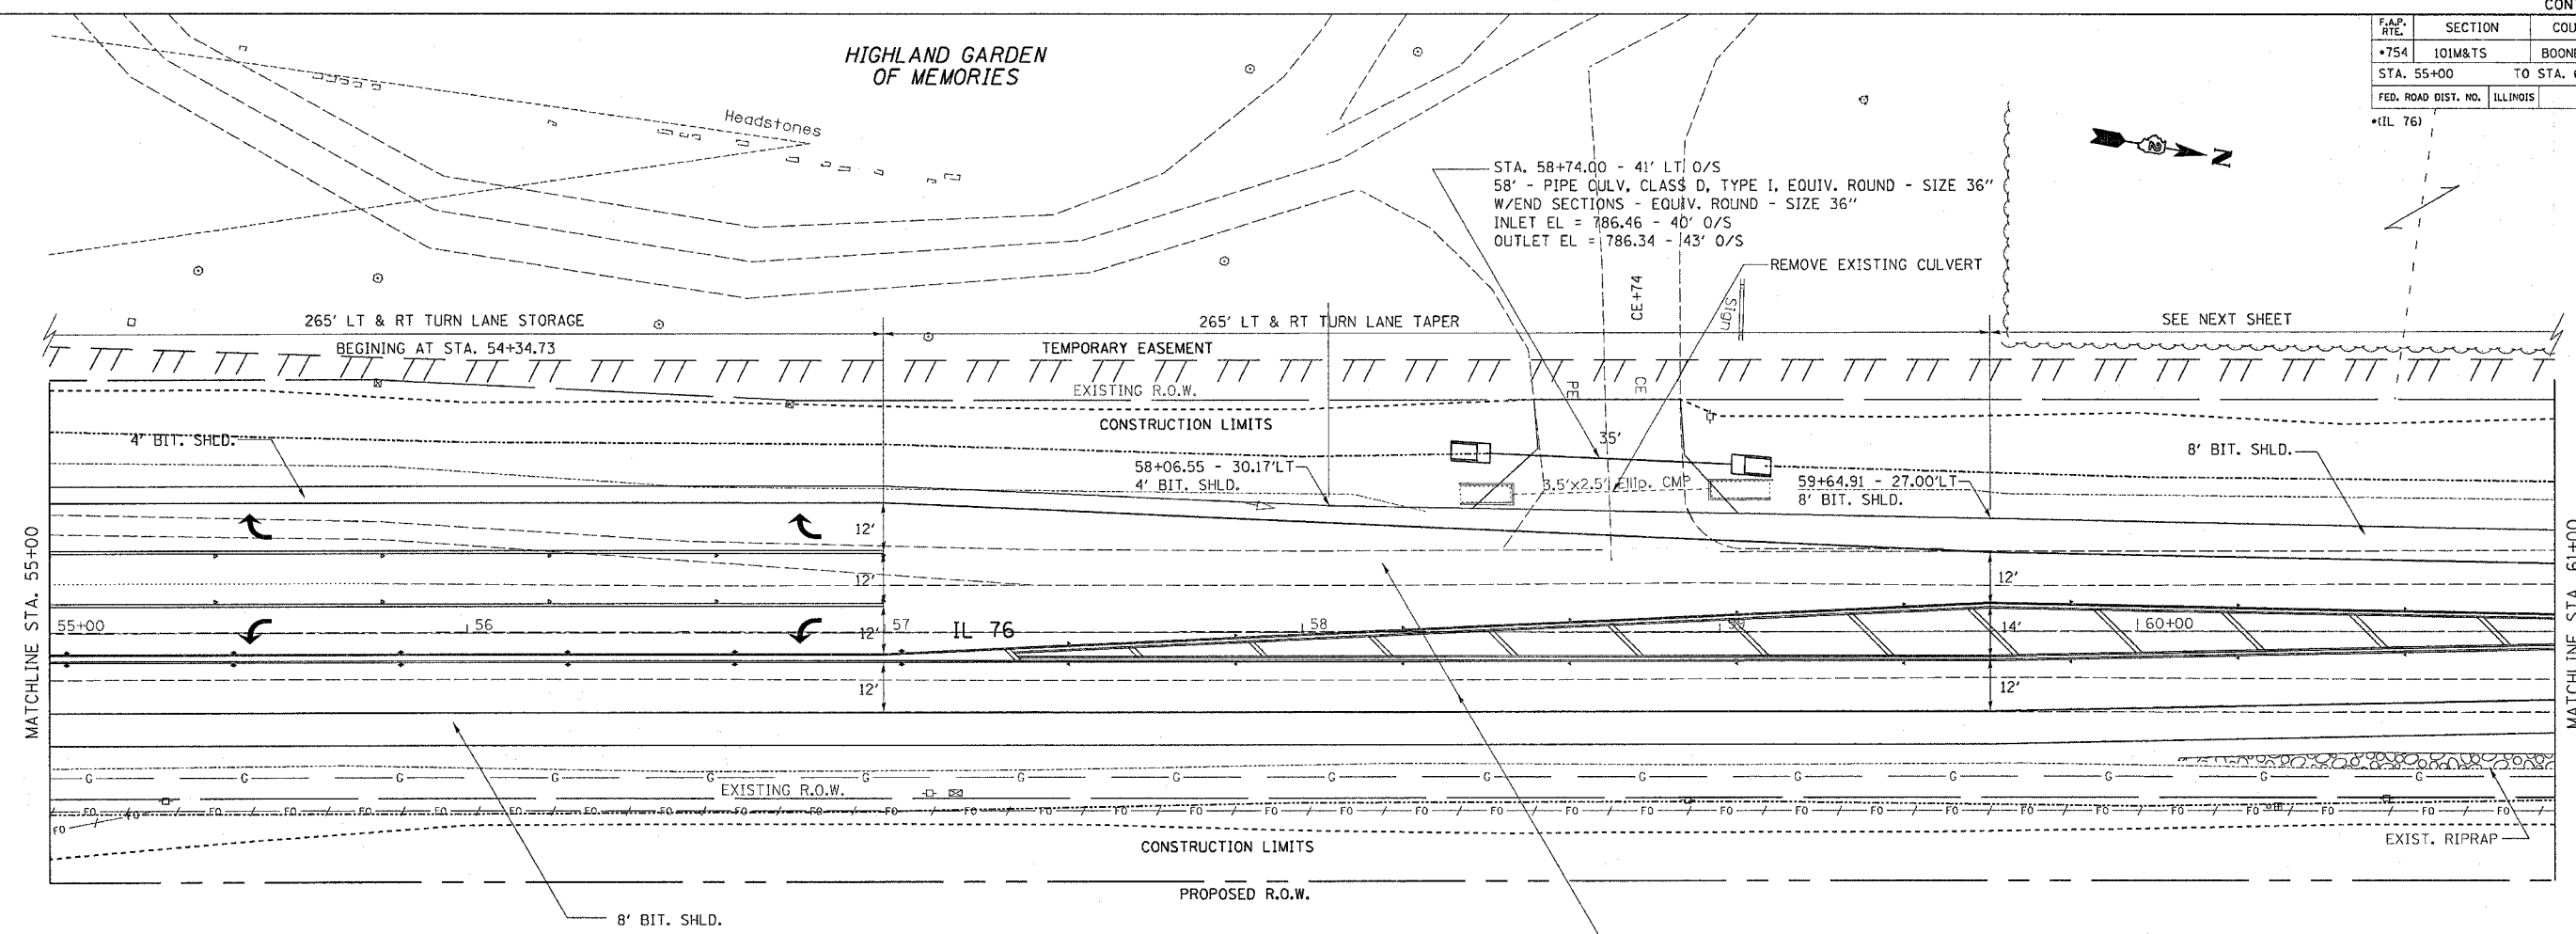

PROFILE

DATE	BY
NO.	

BOONE COUNTY FARM MAPLE CREST

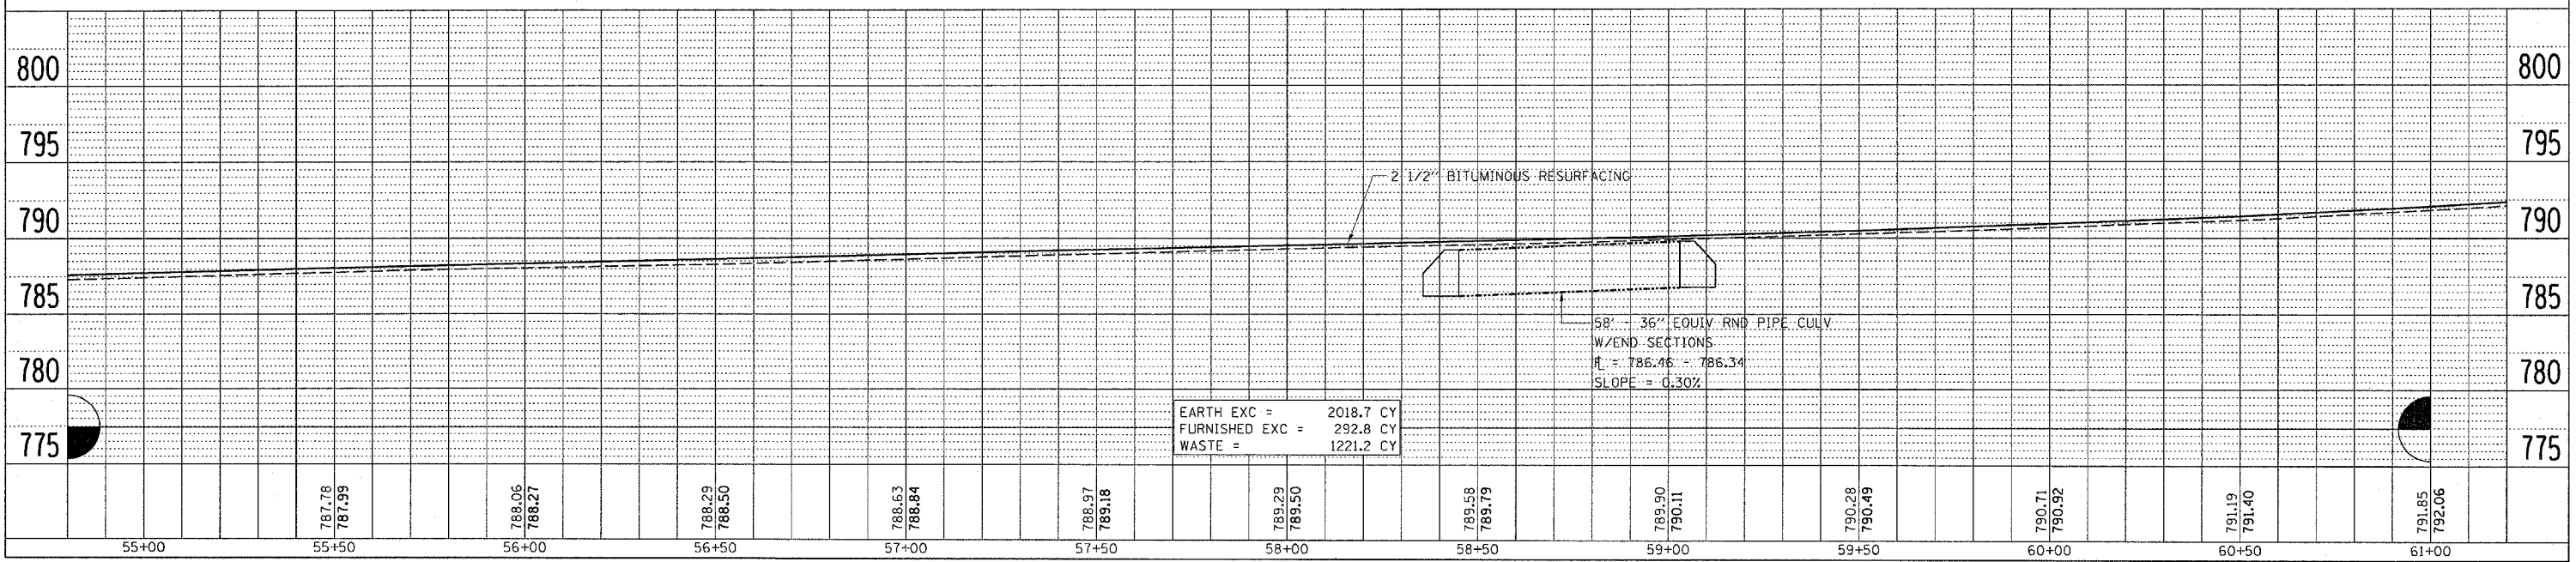

1" = 20'