


F.A.P. RTE.	SECTION	COUNTY	TOTAL SHEETS	SHEET NO.
+754	101M&T5	BOONE	95	30
STA. 61+00		TO STA. 67+00		
FED. ROAD DIST. NO.	ILLINOIS	FED. AID PROJECT		

HIGHLAND GARDEN OF MEMORIES


DONALD & PEGGY GRENKE

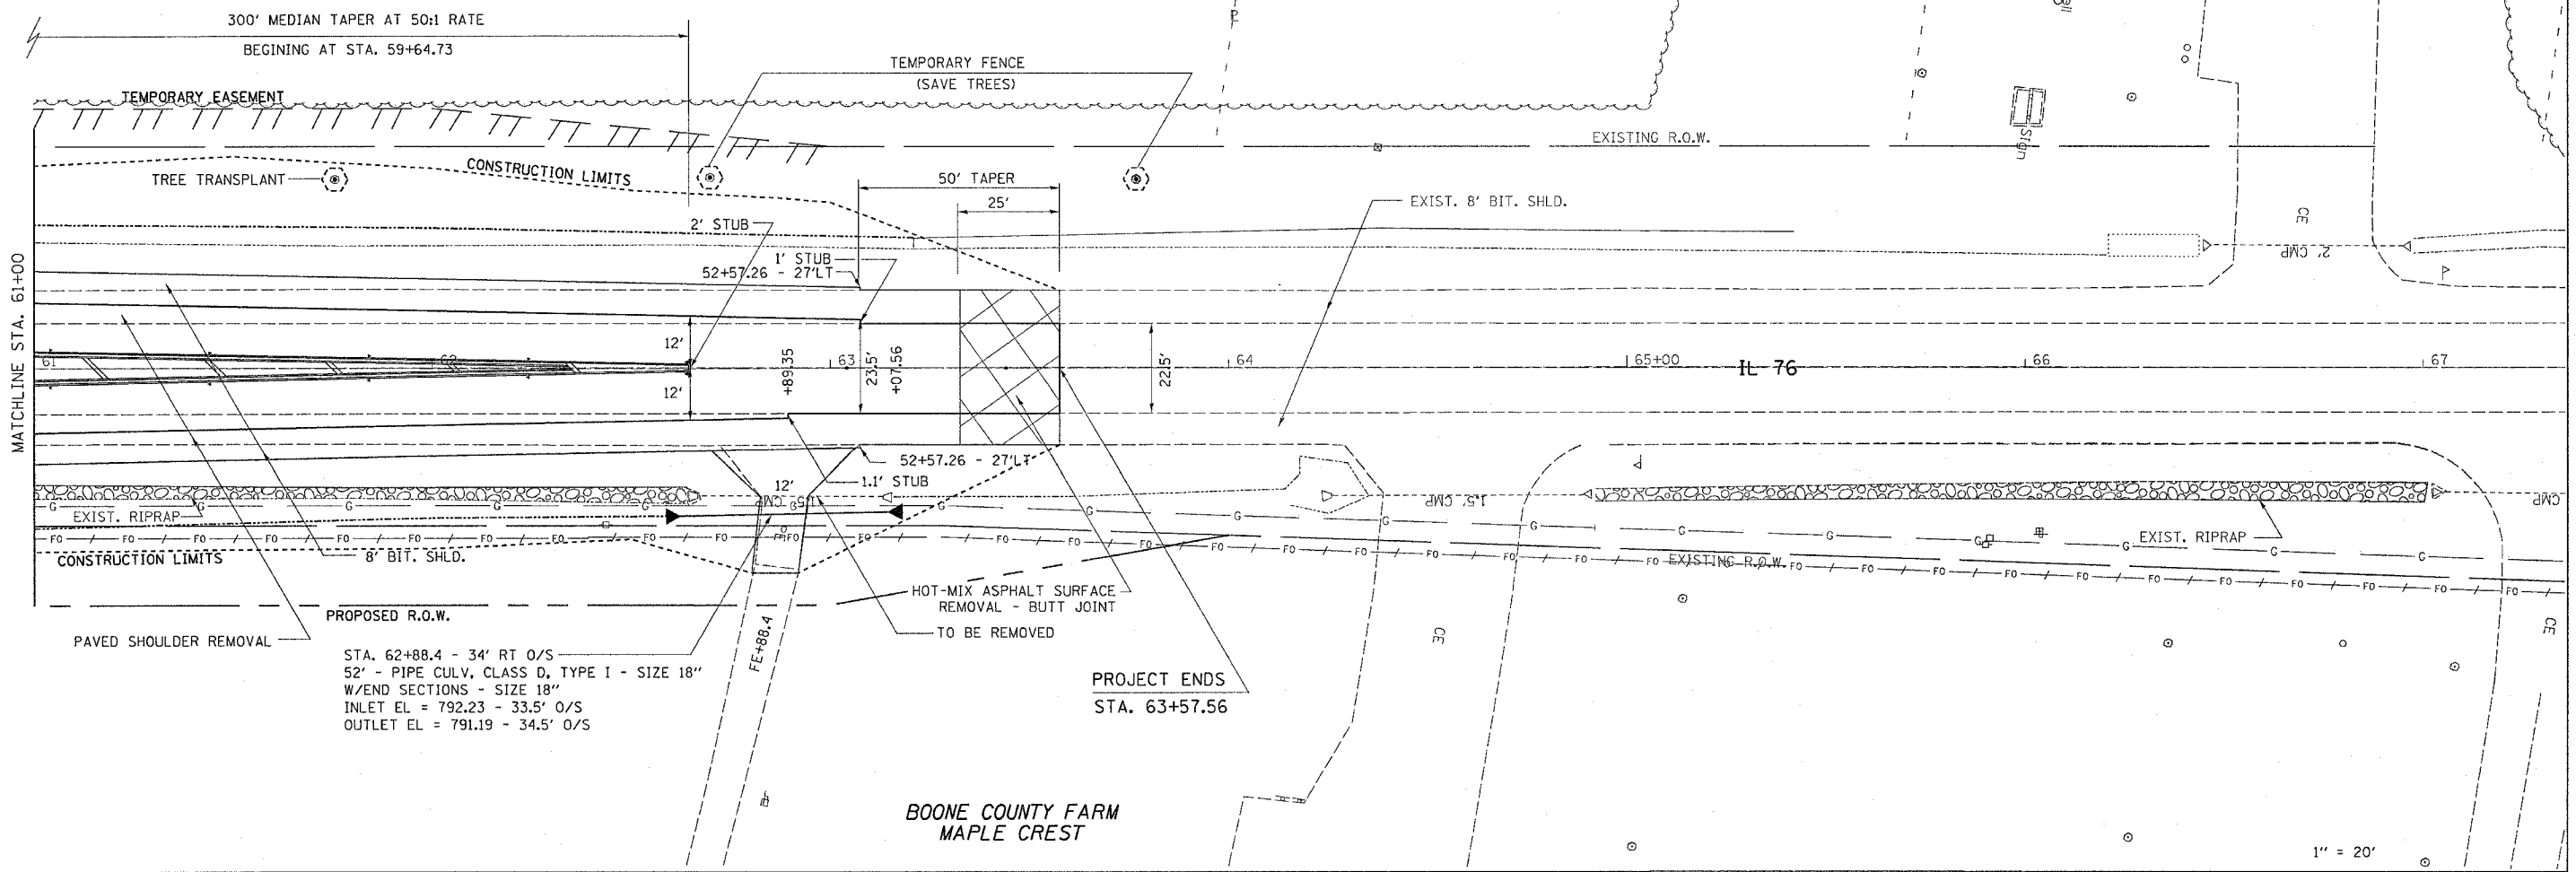

STA. 62+88.4 - 34' RT O/S  
52" - PIPE CULV. CLASS D, TYPE I - SIZE 18"  
W/END SECTIONS - SIZE 18"  
INLET EL = 792.23 - 33.5' O/S  
OUTLET EL = 791.19 - 34.5' O/S

EARTH EXC = 745.9 CY  
FURNISHED EXC = 63.1 CY  
WASTE = 496.4 CY

52" - 18" PIPE CULV  
W/END SECTIONS  
I = 792.23 - 791.19  
SLOPE = 2.00%

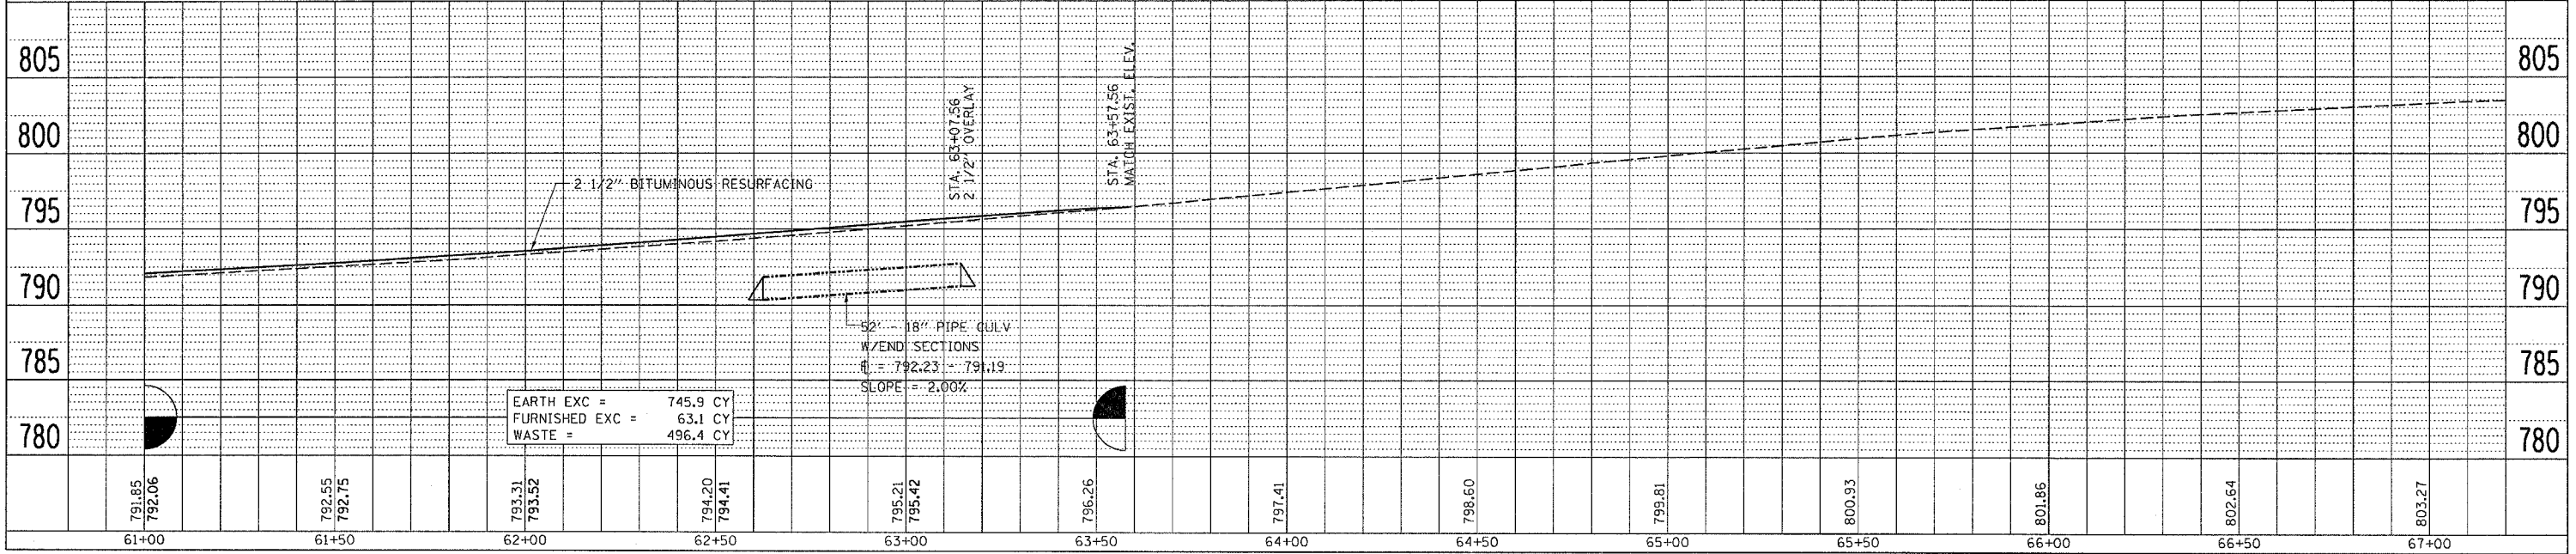

PLAN

DATE	BY	REVIEWED	CHECKED

PROFILE

DATE	BY	REVIEWED	CHECKED

DATE PLOTTED: 03/25/04  
DRAWN BY: JEF  
CHECKED BY: JEF  
SCALE: AS SHOWN