
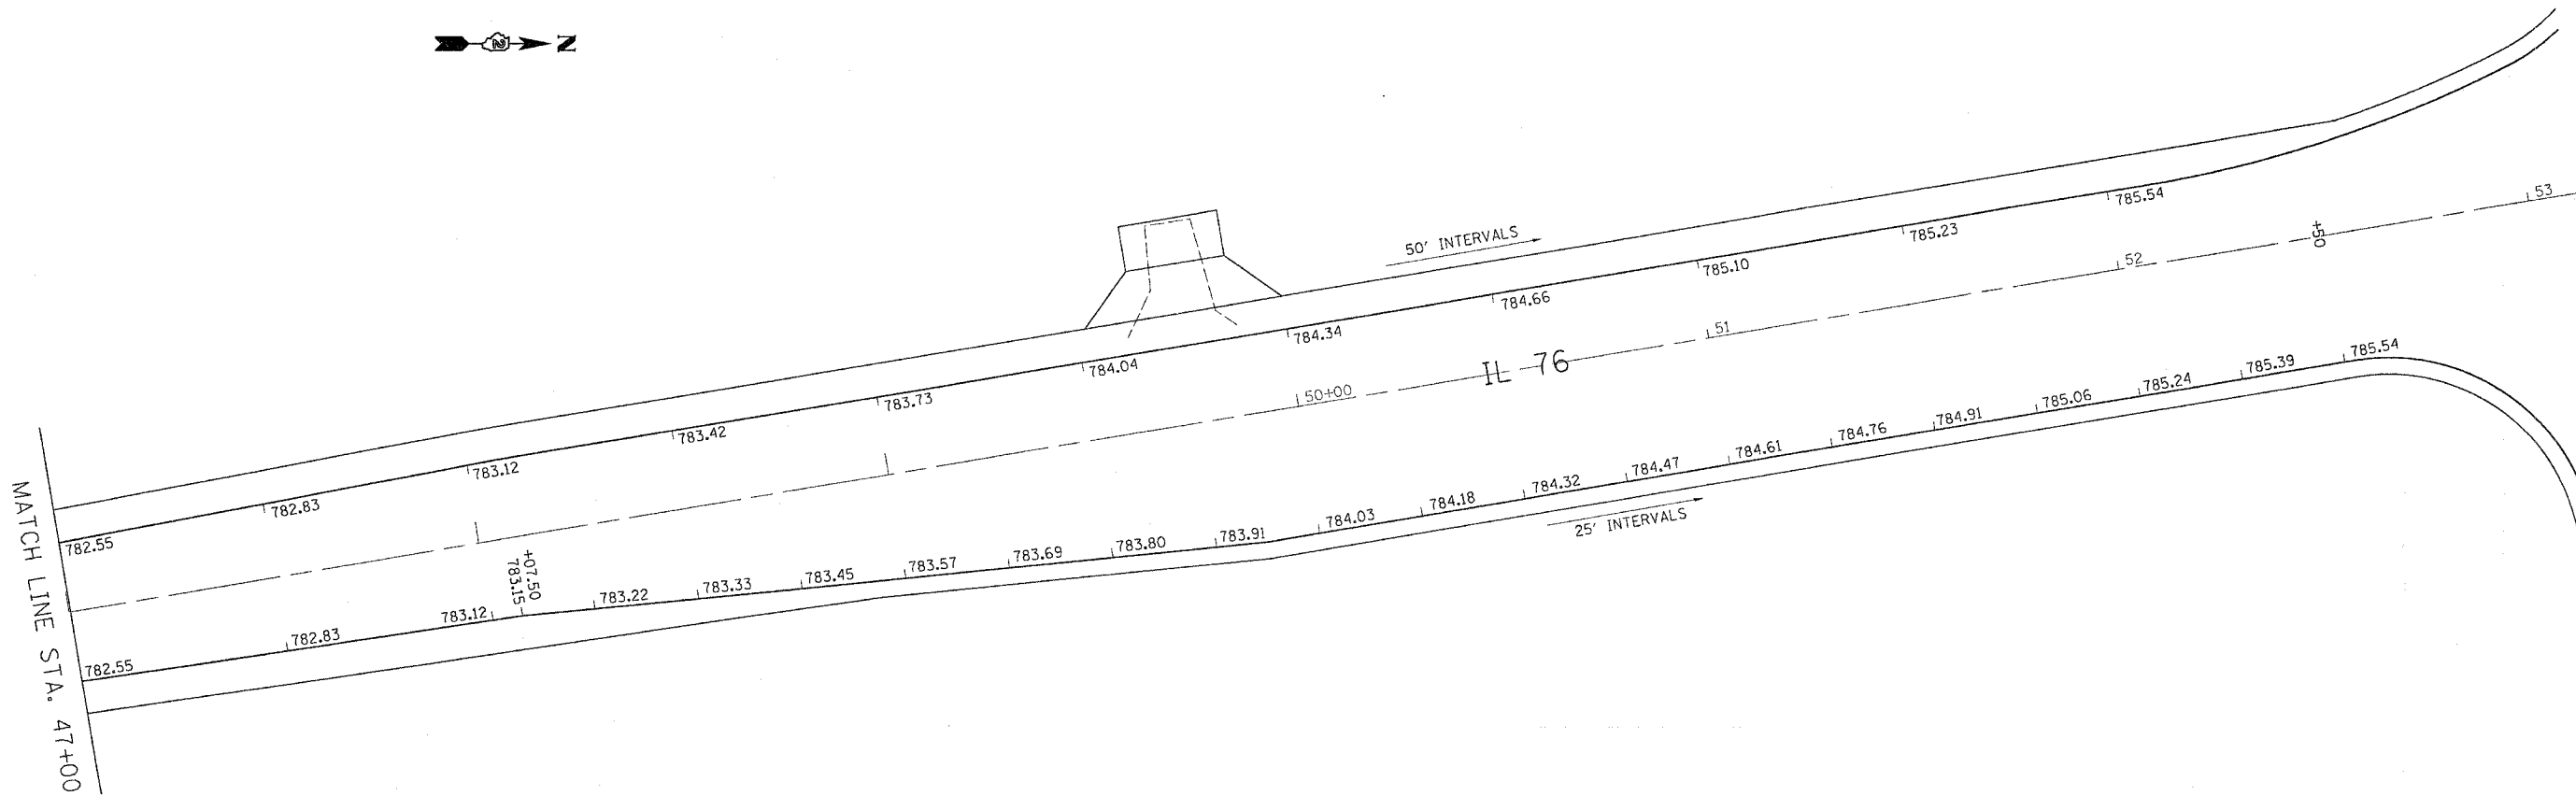


F.A.P. RTE.	SECTION	COUNTY	TOTAL SHEETS	SHEET NO.
754	IOIM&TS	BOONE	95	32
STA. _____		TO STA. _____		
FED. ROAD DIST. NO. _____		ILLINOIS FED. AID PROJECT		
*(IL 76)				

PAVEMENT ELEVATIONS

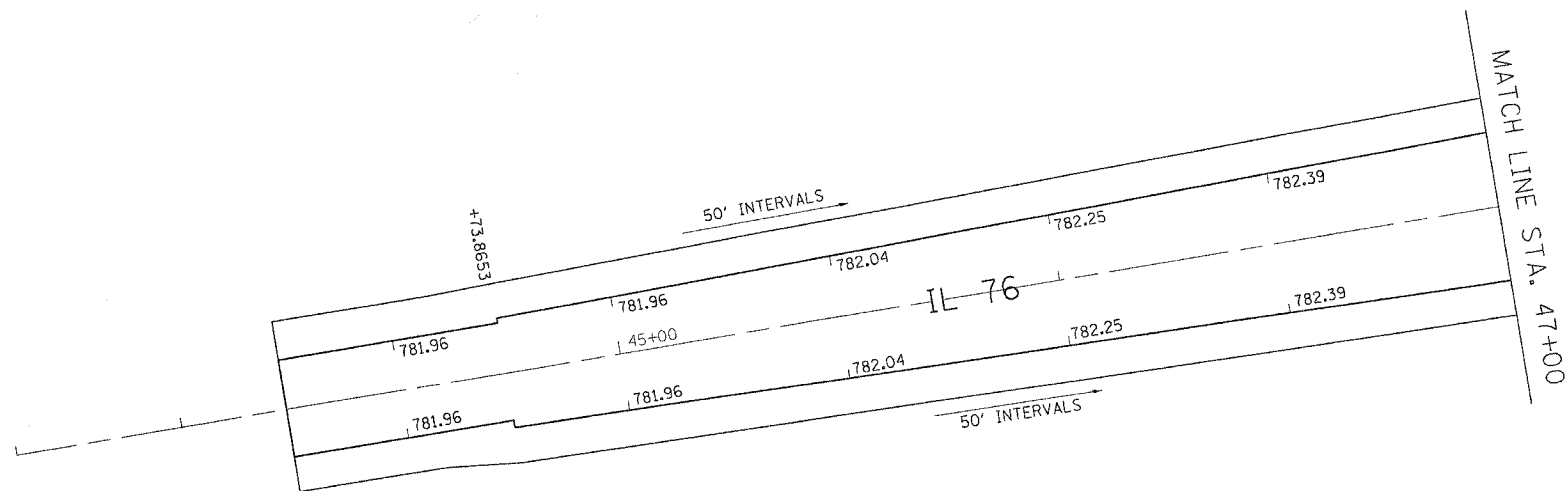

PLOT DATE = Fri Dec 08 11:26:18 2006
 FILE NAME = C:\Users\j2280806\OneDrive\480706.dgn
 PLOT SCALE = 20.00000 / IN.
 REFERENCE = #REF#