


PAVEMENT ELEVATIONS

CONTRACT NO. 64881				
F.A.P. RTE.	SECTION	COUNTY	TOTAL SHEETS	SHEET NO.
*754	101M&TS	BOONE	95	33
STA. _____		TO STA. _____		
FED. ROAD DIST. NO. _____		ILLINOIS FED. AID PROJECT		
*(IL 76)				

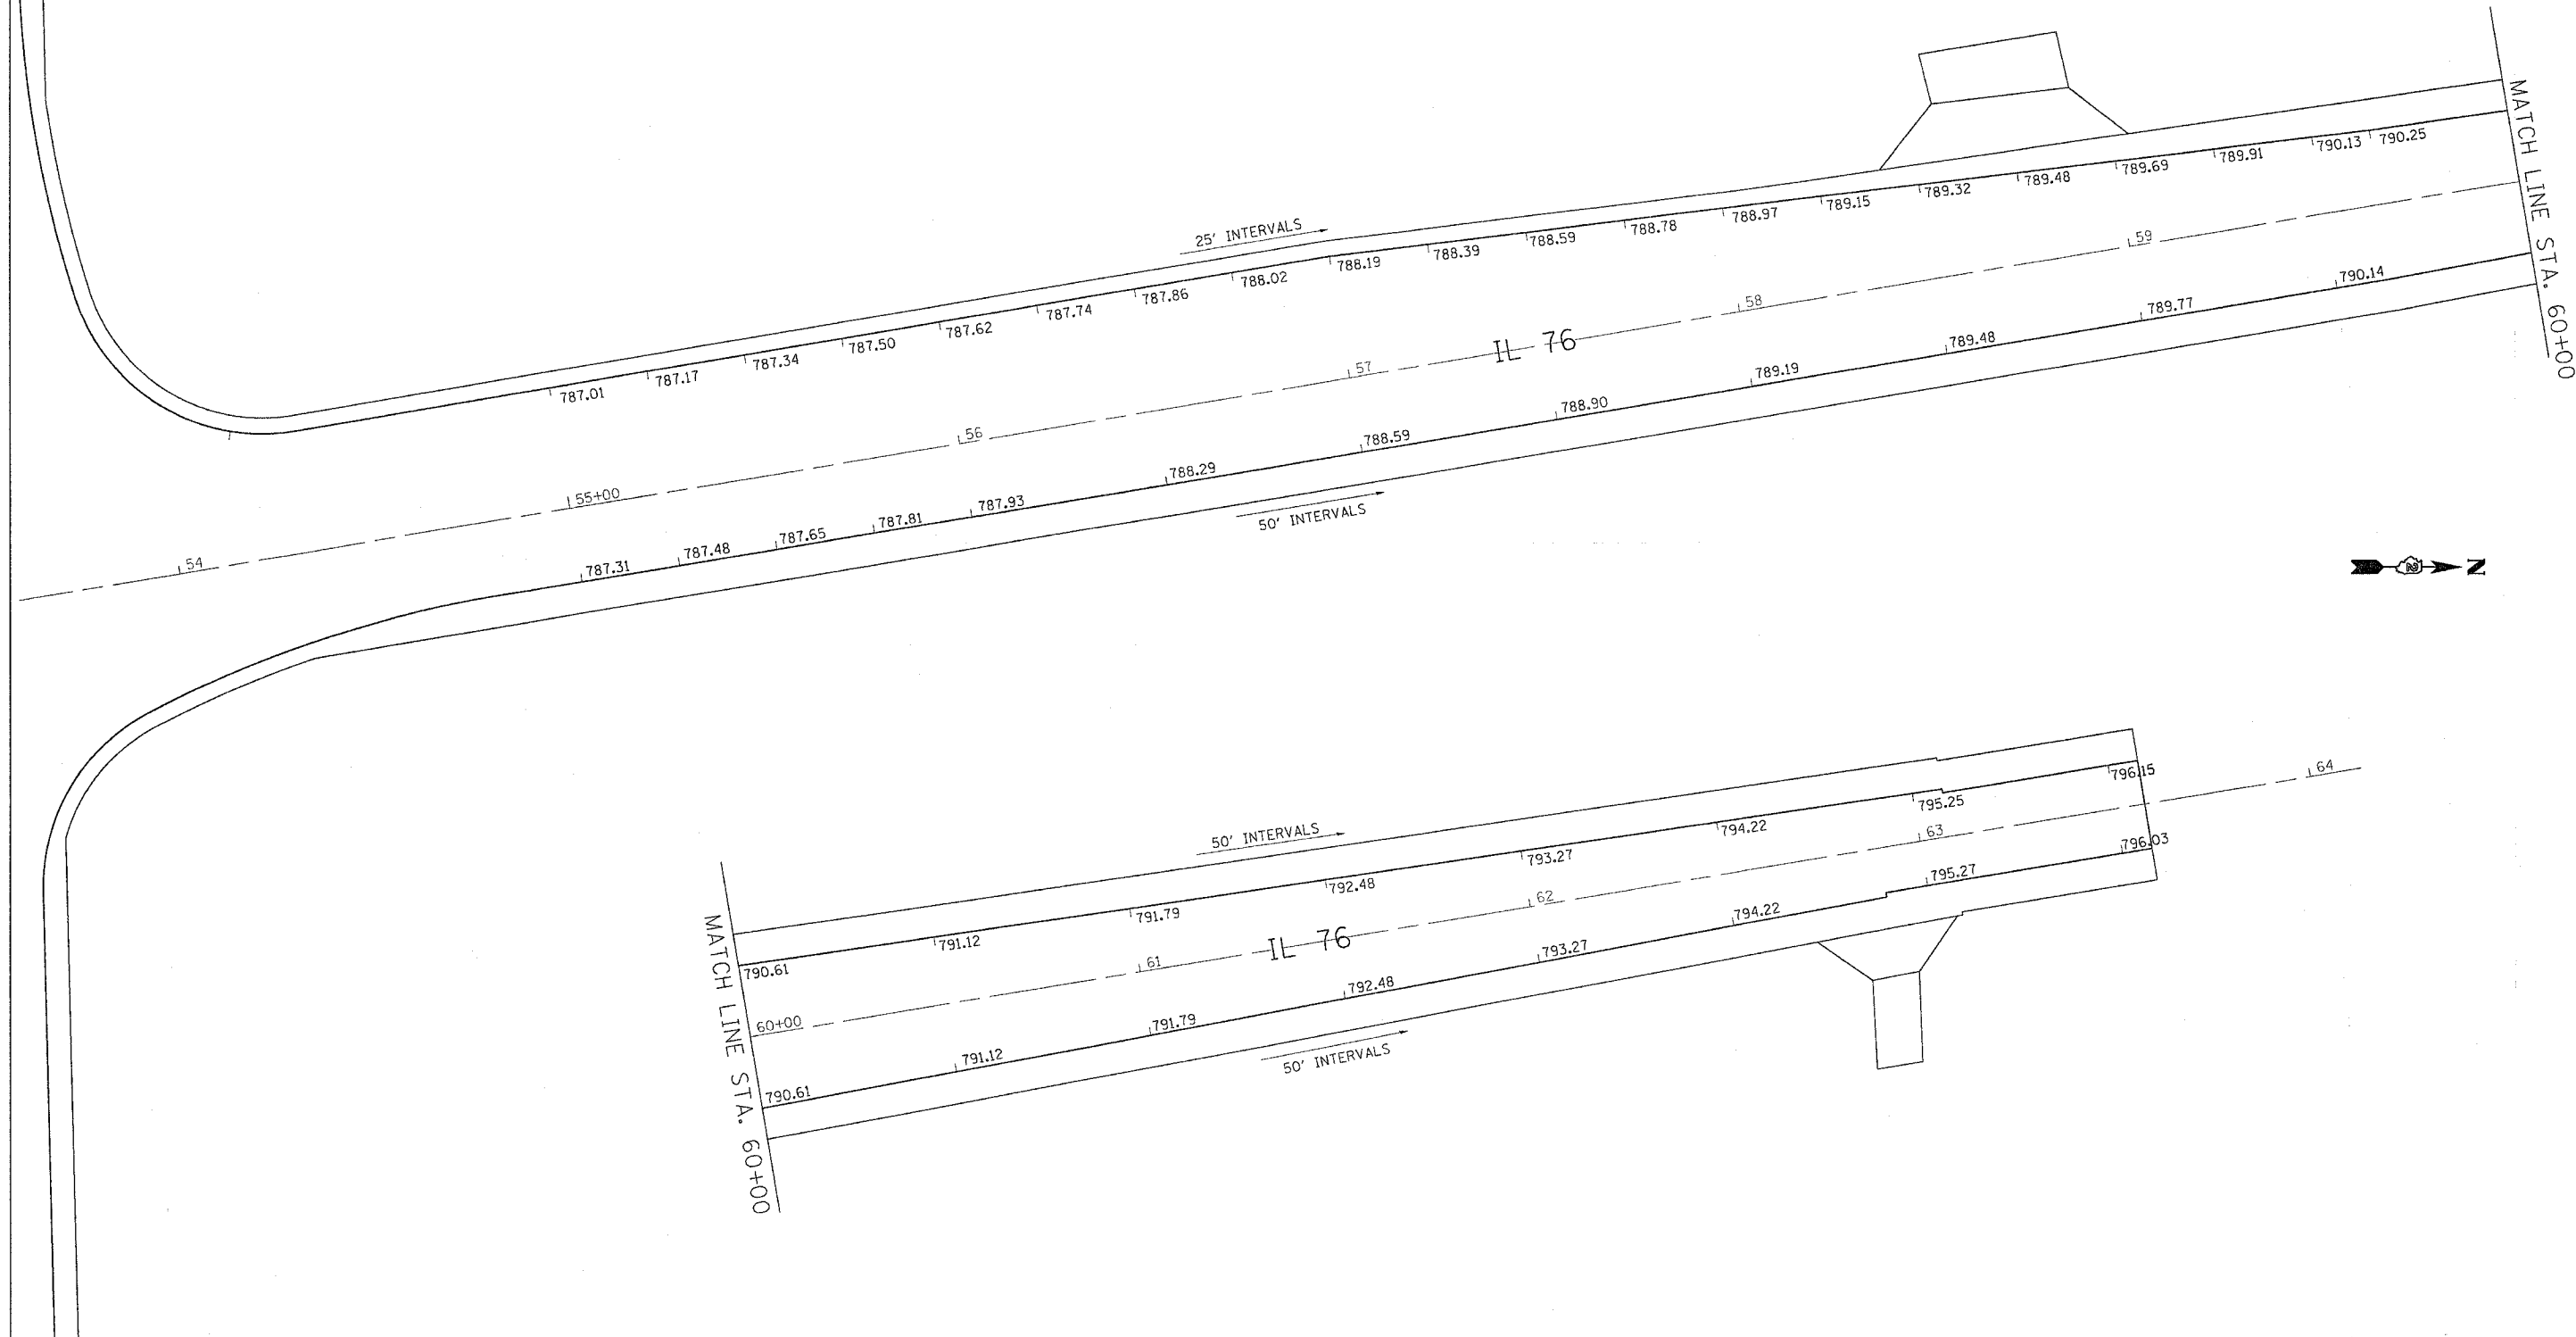

PLOT DATE = Fri Dec 08 11:36:38 2006
 FILE NAME = c:\projects\120606\120606.dgn
 PLOT SCALE = 1"=40' / IN.
 REFERENCE = REF2

MAINLINE ELEVATIONS