
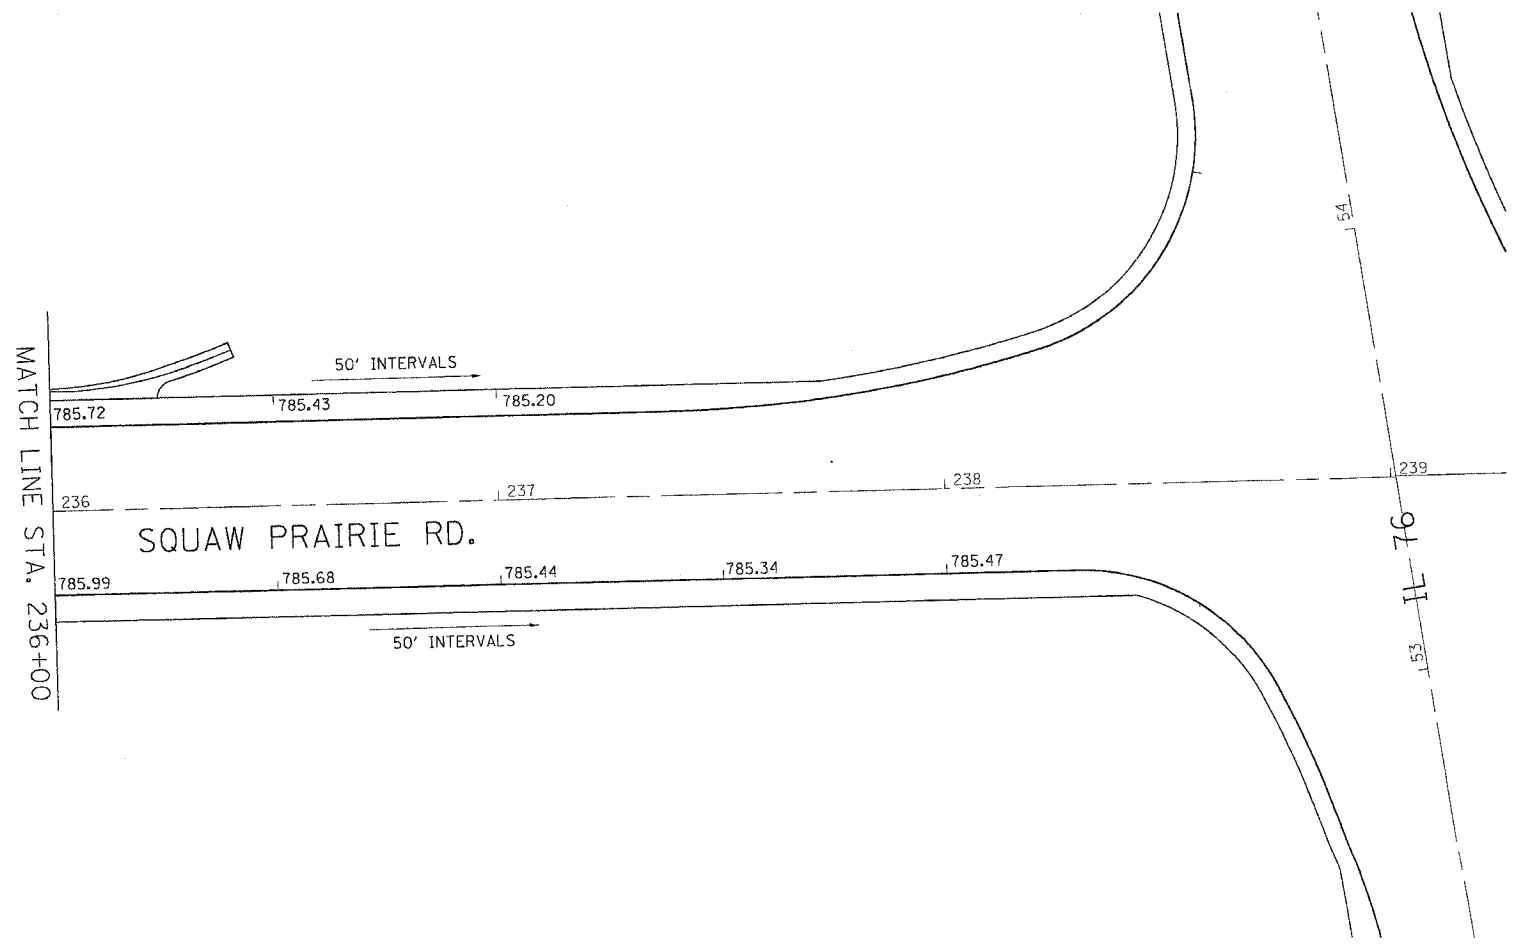


F.A.P. RTE.	SECTION	COUNTY	TOTAL SHEETS	SHEET NO.
754	101M&TS	BOONE	95	34
STA. _____		TO STA. _____		
FED. ROAD DIST. NO. _____		ILLINOIS FED. AID PROJECT _____		

PAVEMENT ELEVATIONS

ELEVATIONS SHOWN AT EDGE OF SHOULDER – LT
EDGE OF PAVEMENT – RT
(WEST LEG ONLY)

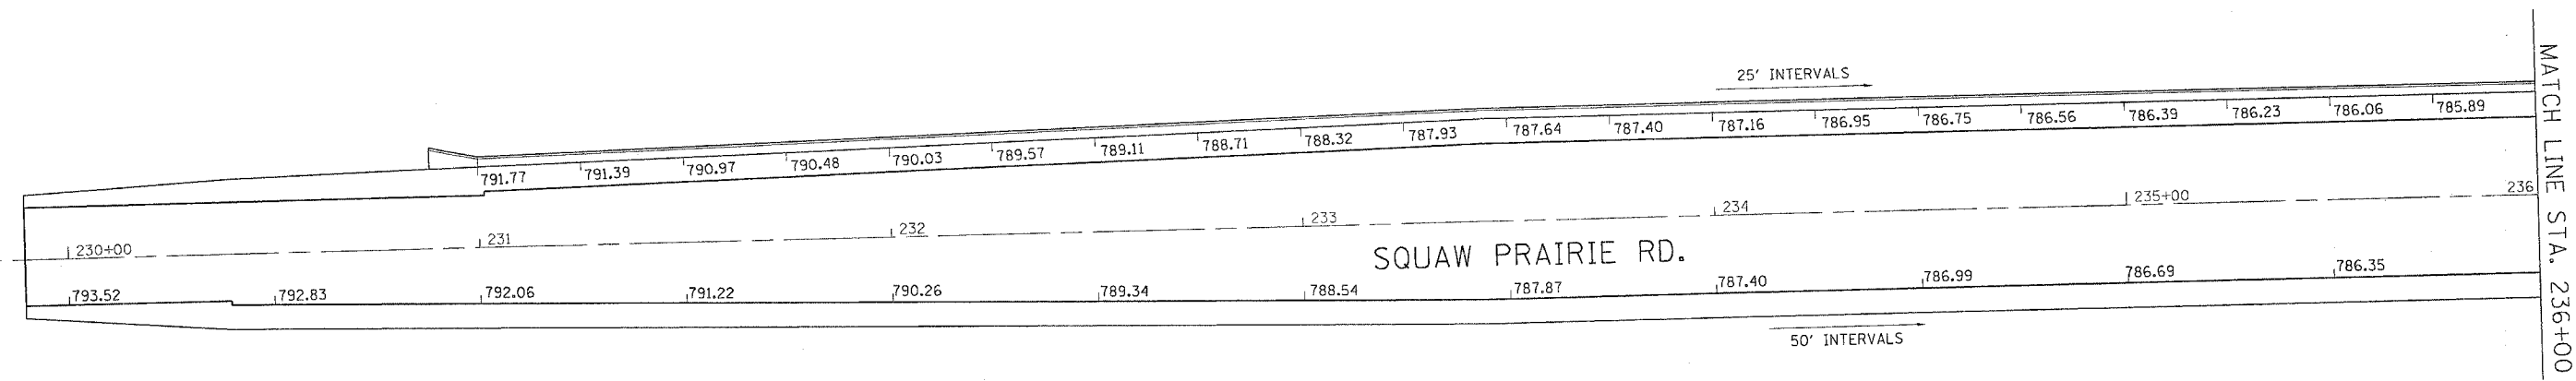

PLOT DATE = Fri, Dec 08 11:37:08, 2006
 FILE NAME = c:\pvc\jerry\2006\10\10\106\106.dgn
 PLOT SCALE = 20.0000' / 1" IN.
 REFERENCE = REF#