


F.A.P. RTE.	SECTION	COUNTY	TOTAL SHEETS	SHEET NO.
*754	101M&TS	BOONE	95	35
STA. _____		TO STA. _____		
FED. ROAD DIST. NO. _____		ILLINOIS FED. AID PROJECT _____		
*(IL 76)				

# PAVEMENT ELEVATIONS (EAST LEG)

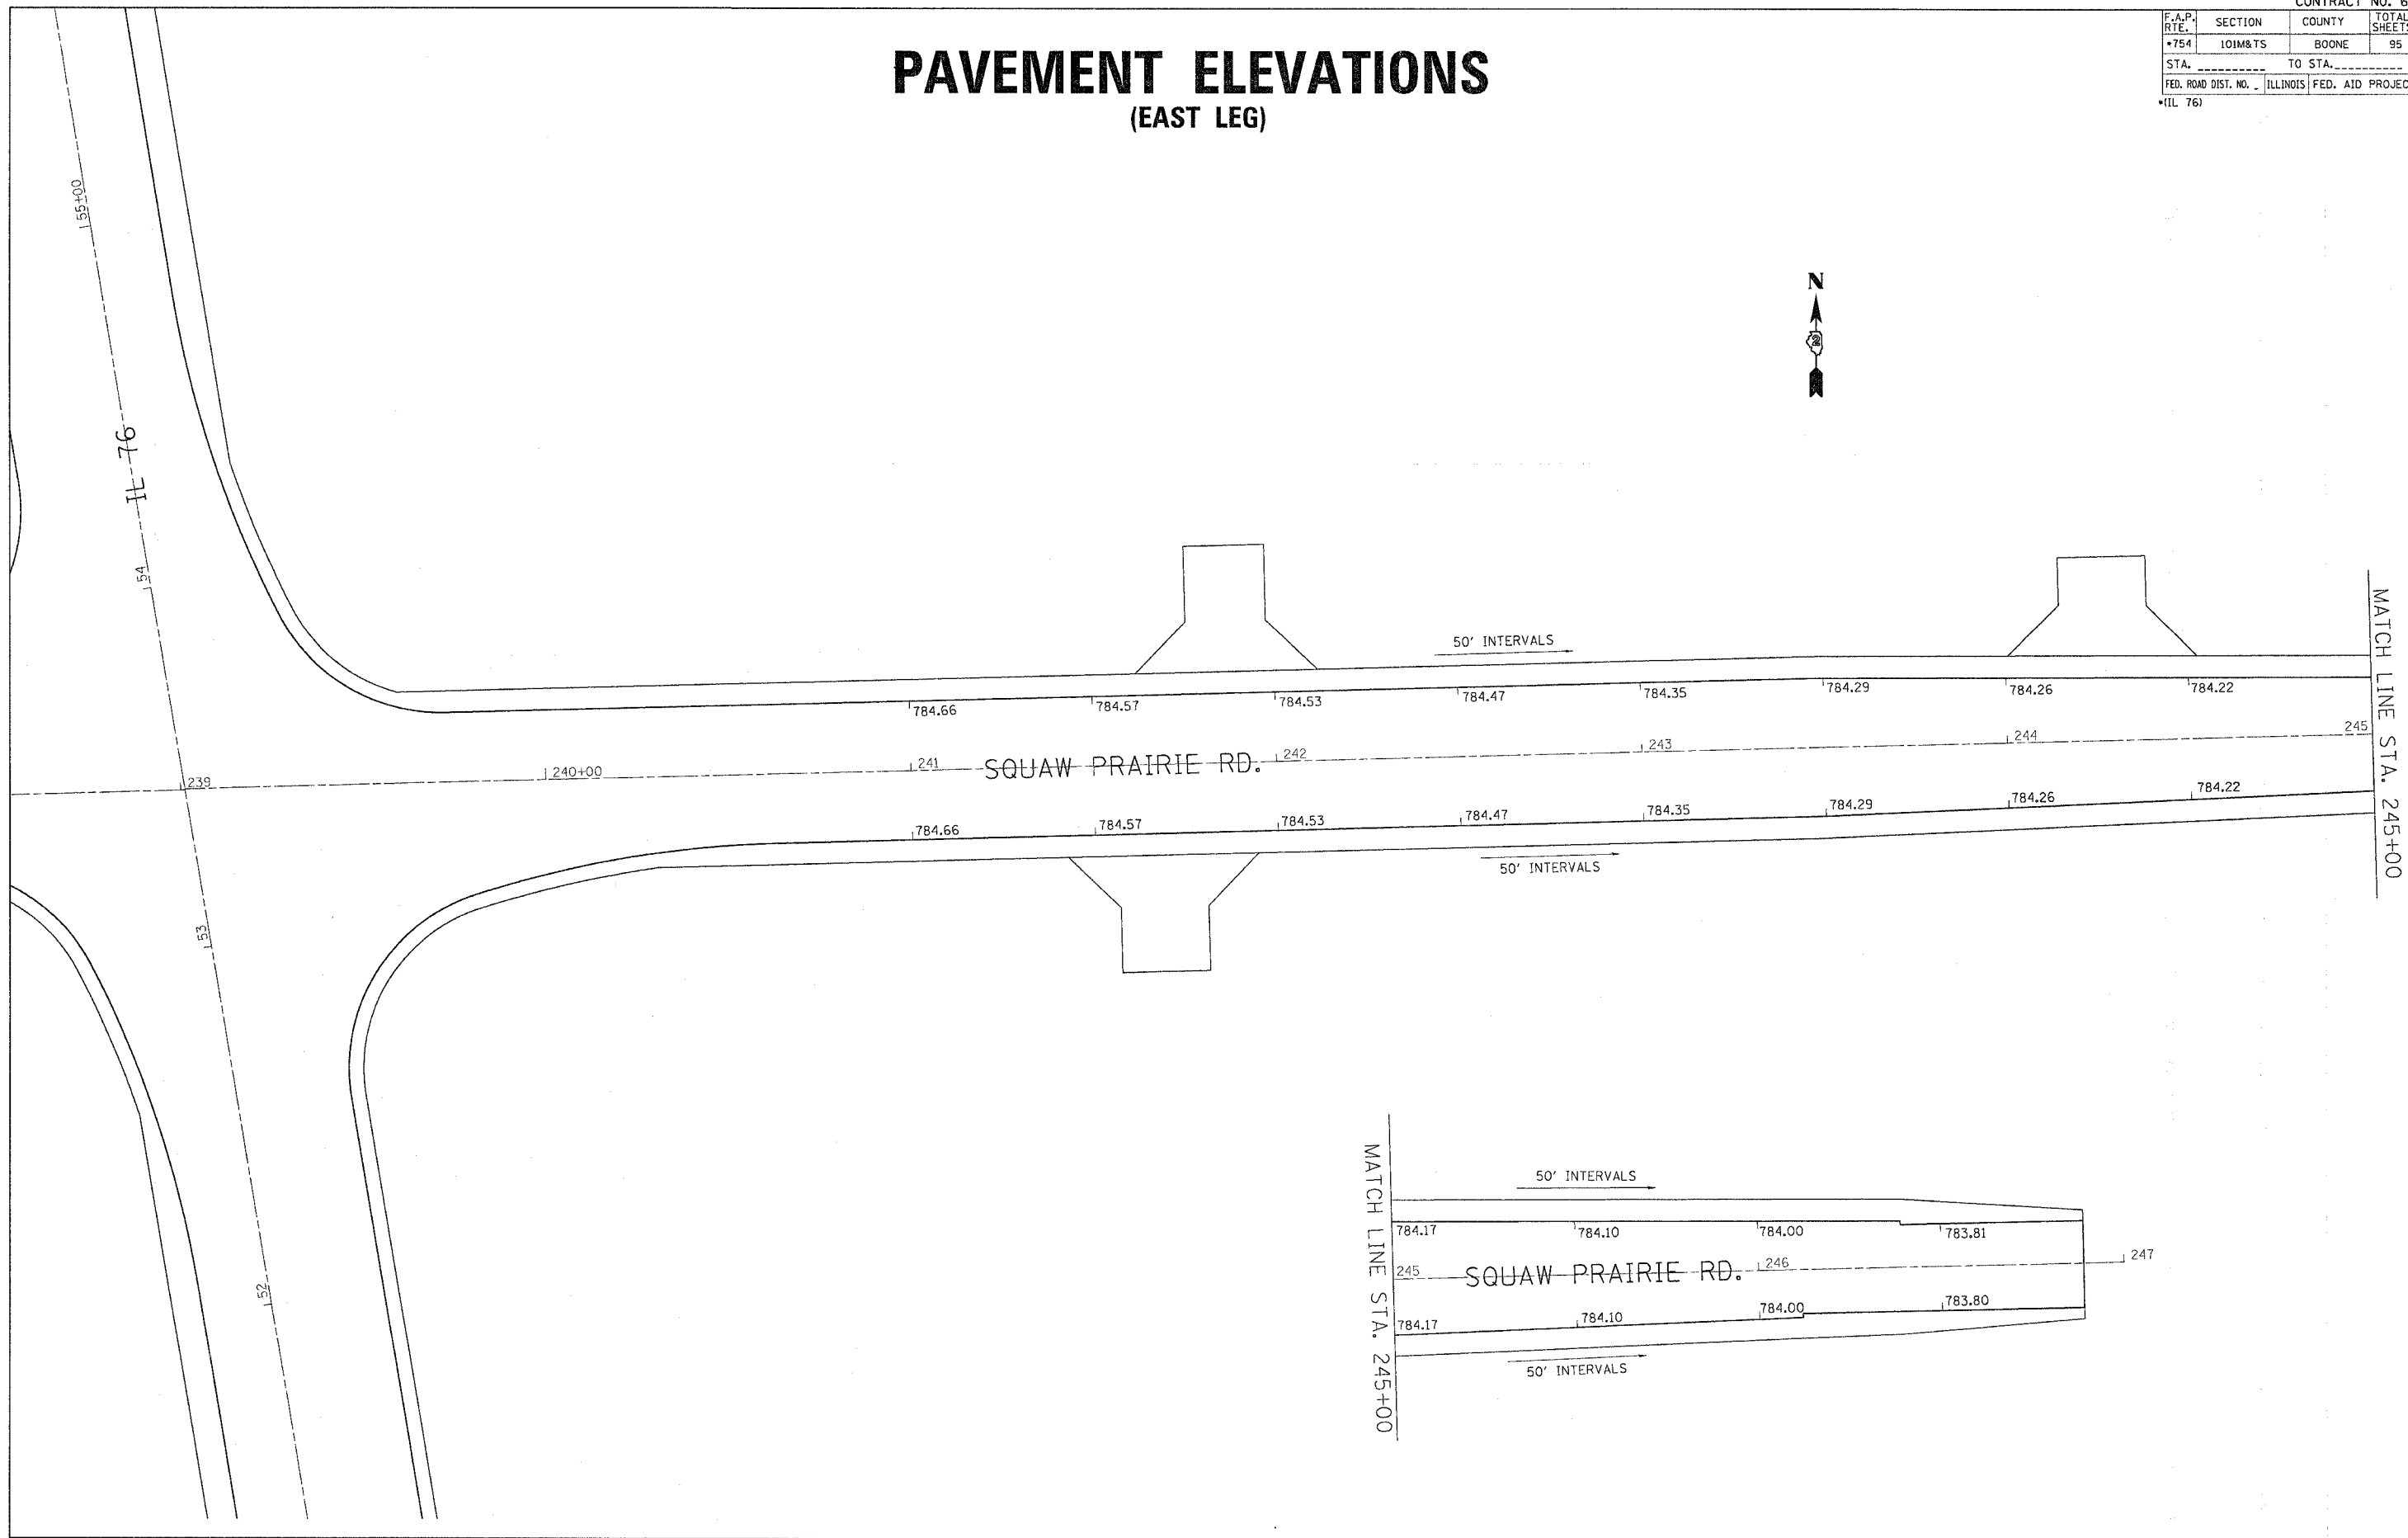

PLOT DATE = Fri Dec 08 11:37:33 2006  
 FILE NAME = c:\projects\62601081\62601081.dgn  
 PLOT SCALE = 1" = 40'  
 REFERENCE = #REF#