


F.A.P. RTE.	SECTION	COUNTY	TOTAL SHEETS	SHEET NO.
*754	101M&TS	BOONE	95	36
STA. _____		TO STA. _____		
FED. ROAD DIST. NO. _____		ILLINOIS FED. AID PROJECT		
*(IL 76)				

R.O.W. & EASEMENT DETAILS

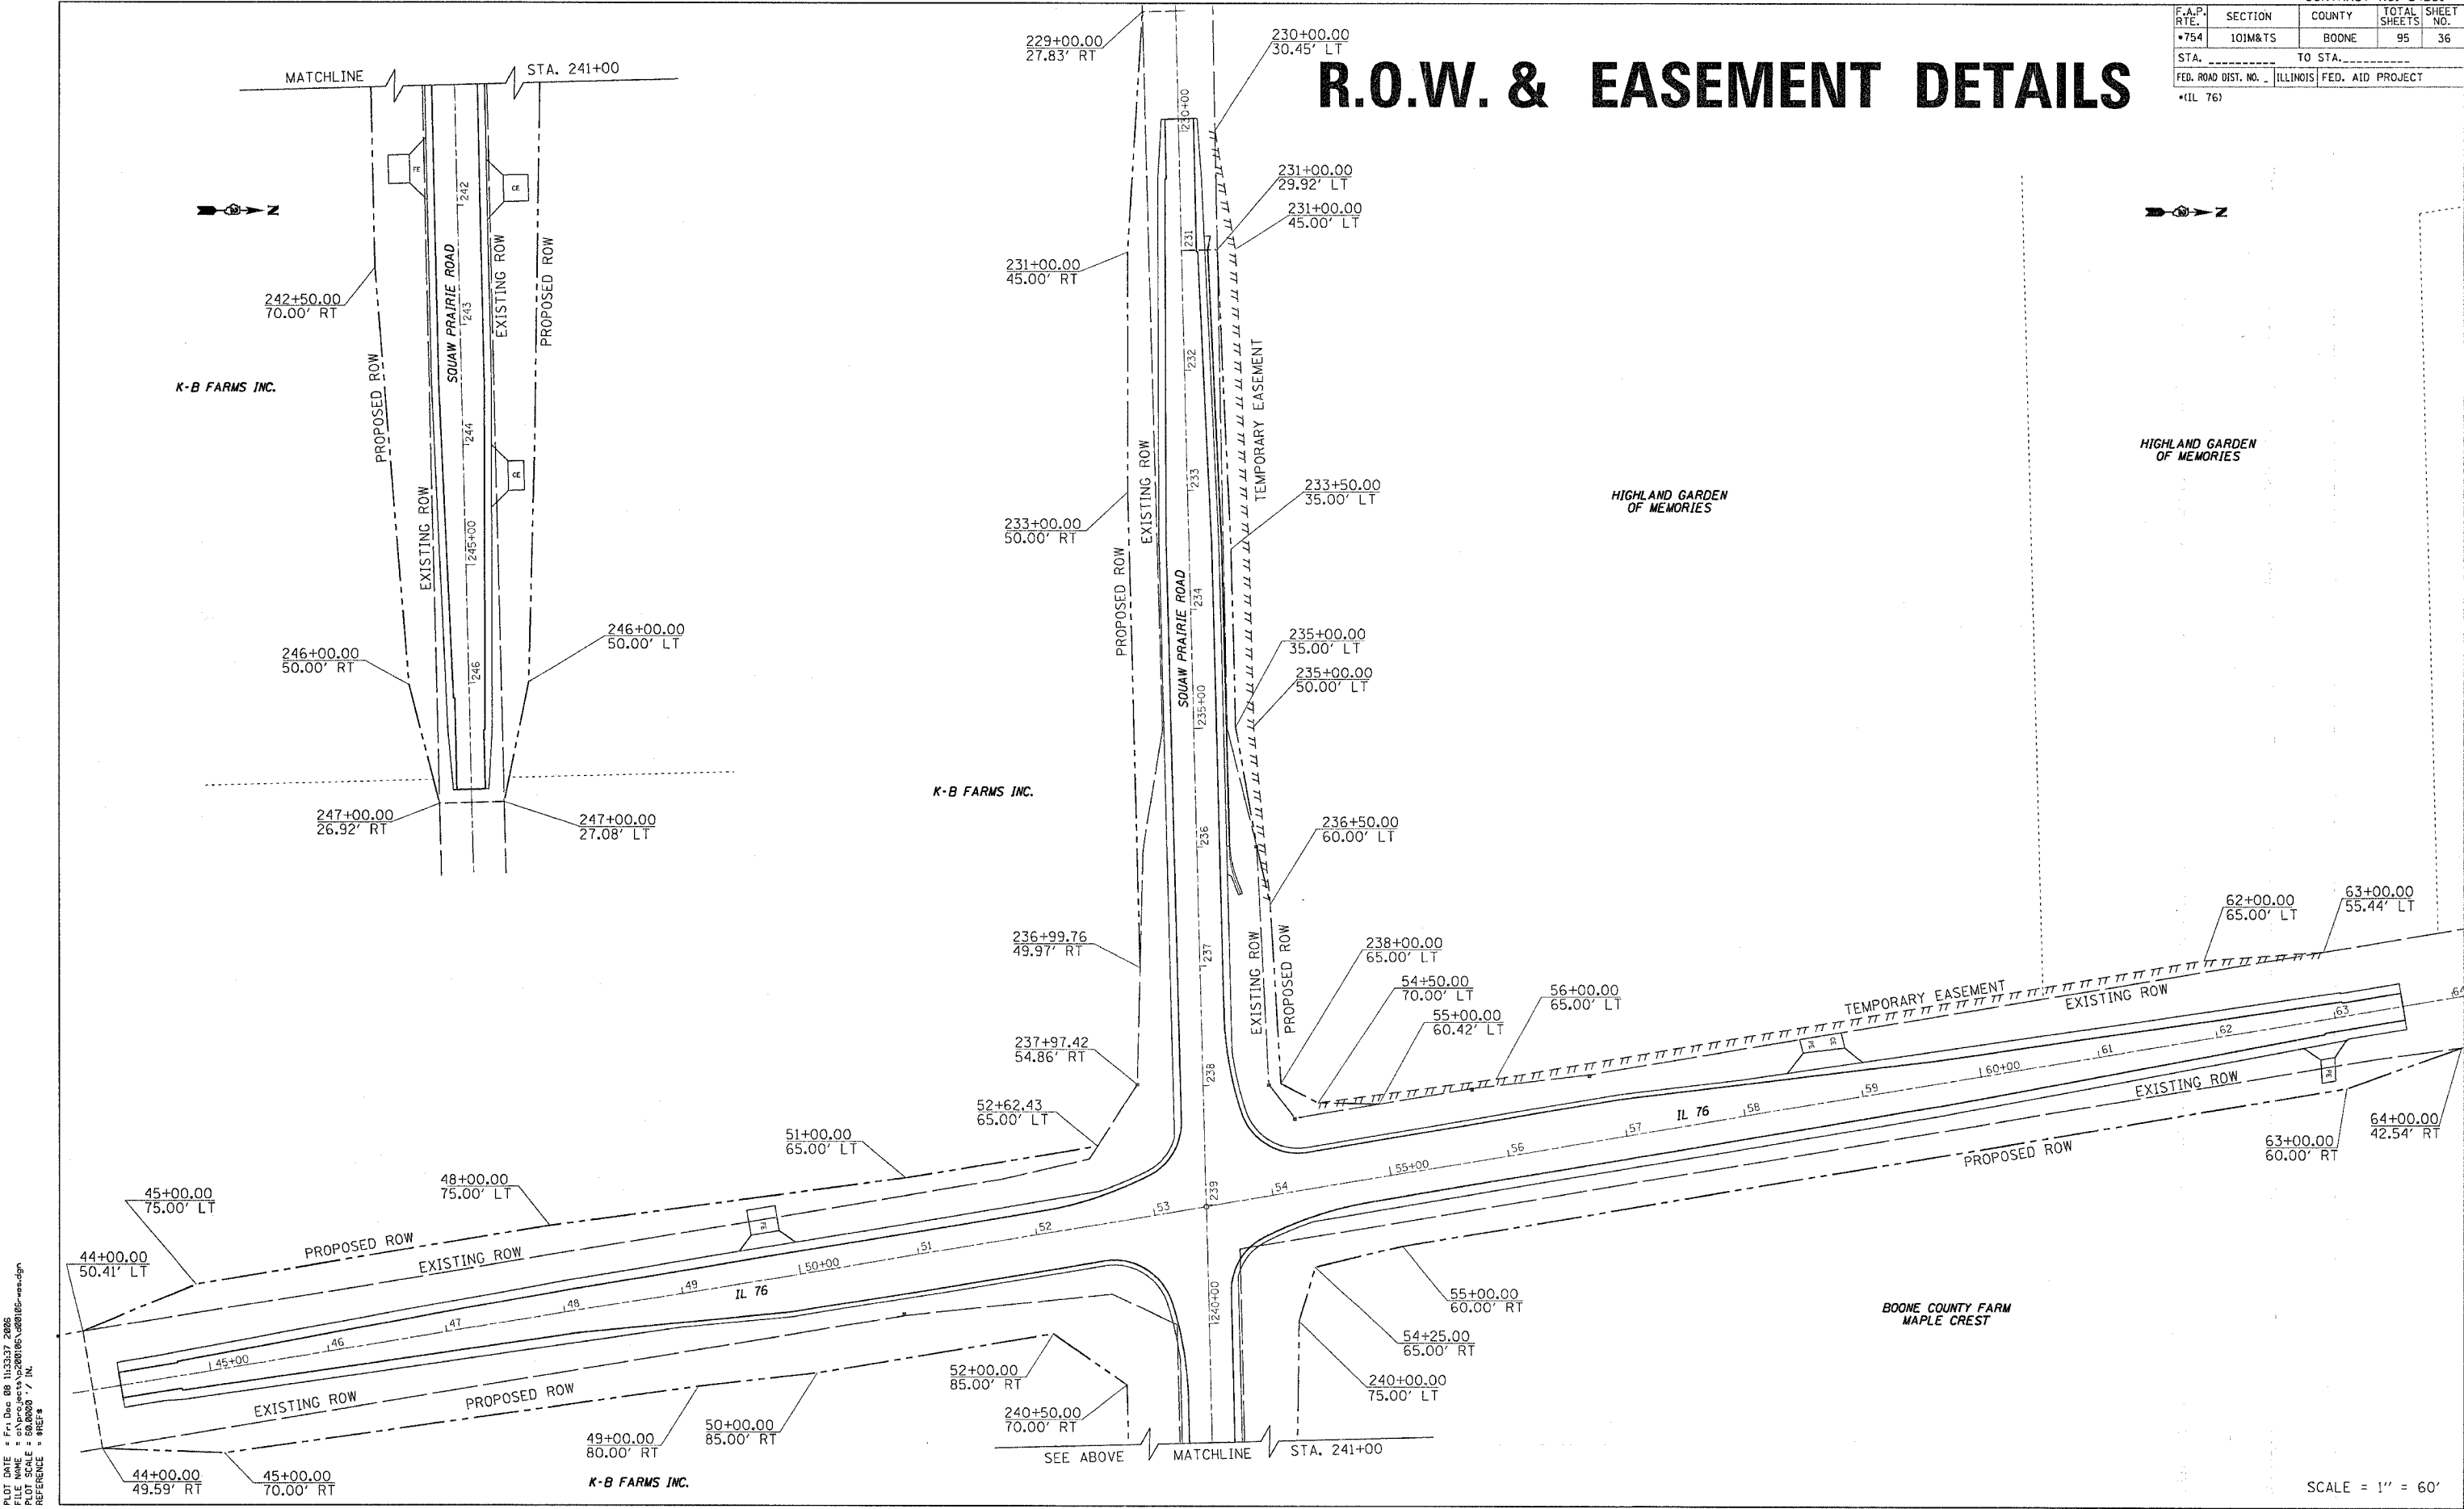

PLOT DATE = Fri, Dec 08 11:33:57 2006
 PLOT NAME = C:\projects\64B81\64B81.dwg
 PLOT SCALE = 60.0000 / IN.
 REFERENCE = REF#

SCALE = 1" = 60'