


F.A.P. RTE.	SECTION	COUNTY	TOTAL SHEETS	SHEET NO.
754	101M&TS	BOONE	95	37
STA. _____		TO STA. _____		
FED. ROAD DIST. NO. _____		ILLINOIS FED. AID PROJECT		
•IL 76				

# PAVEMENT MARKING DETAILS

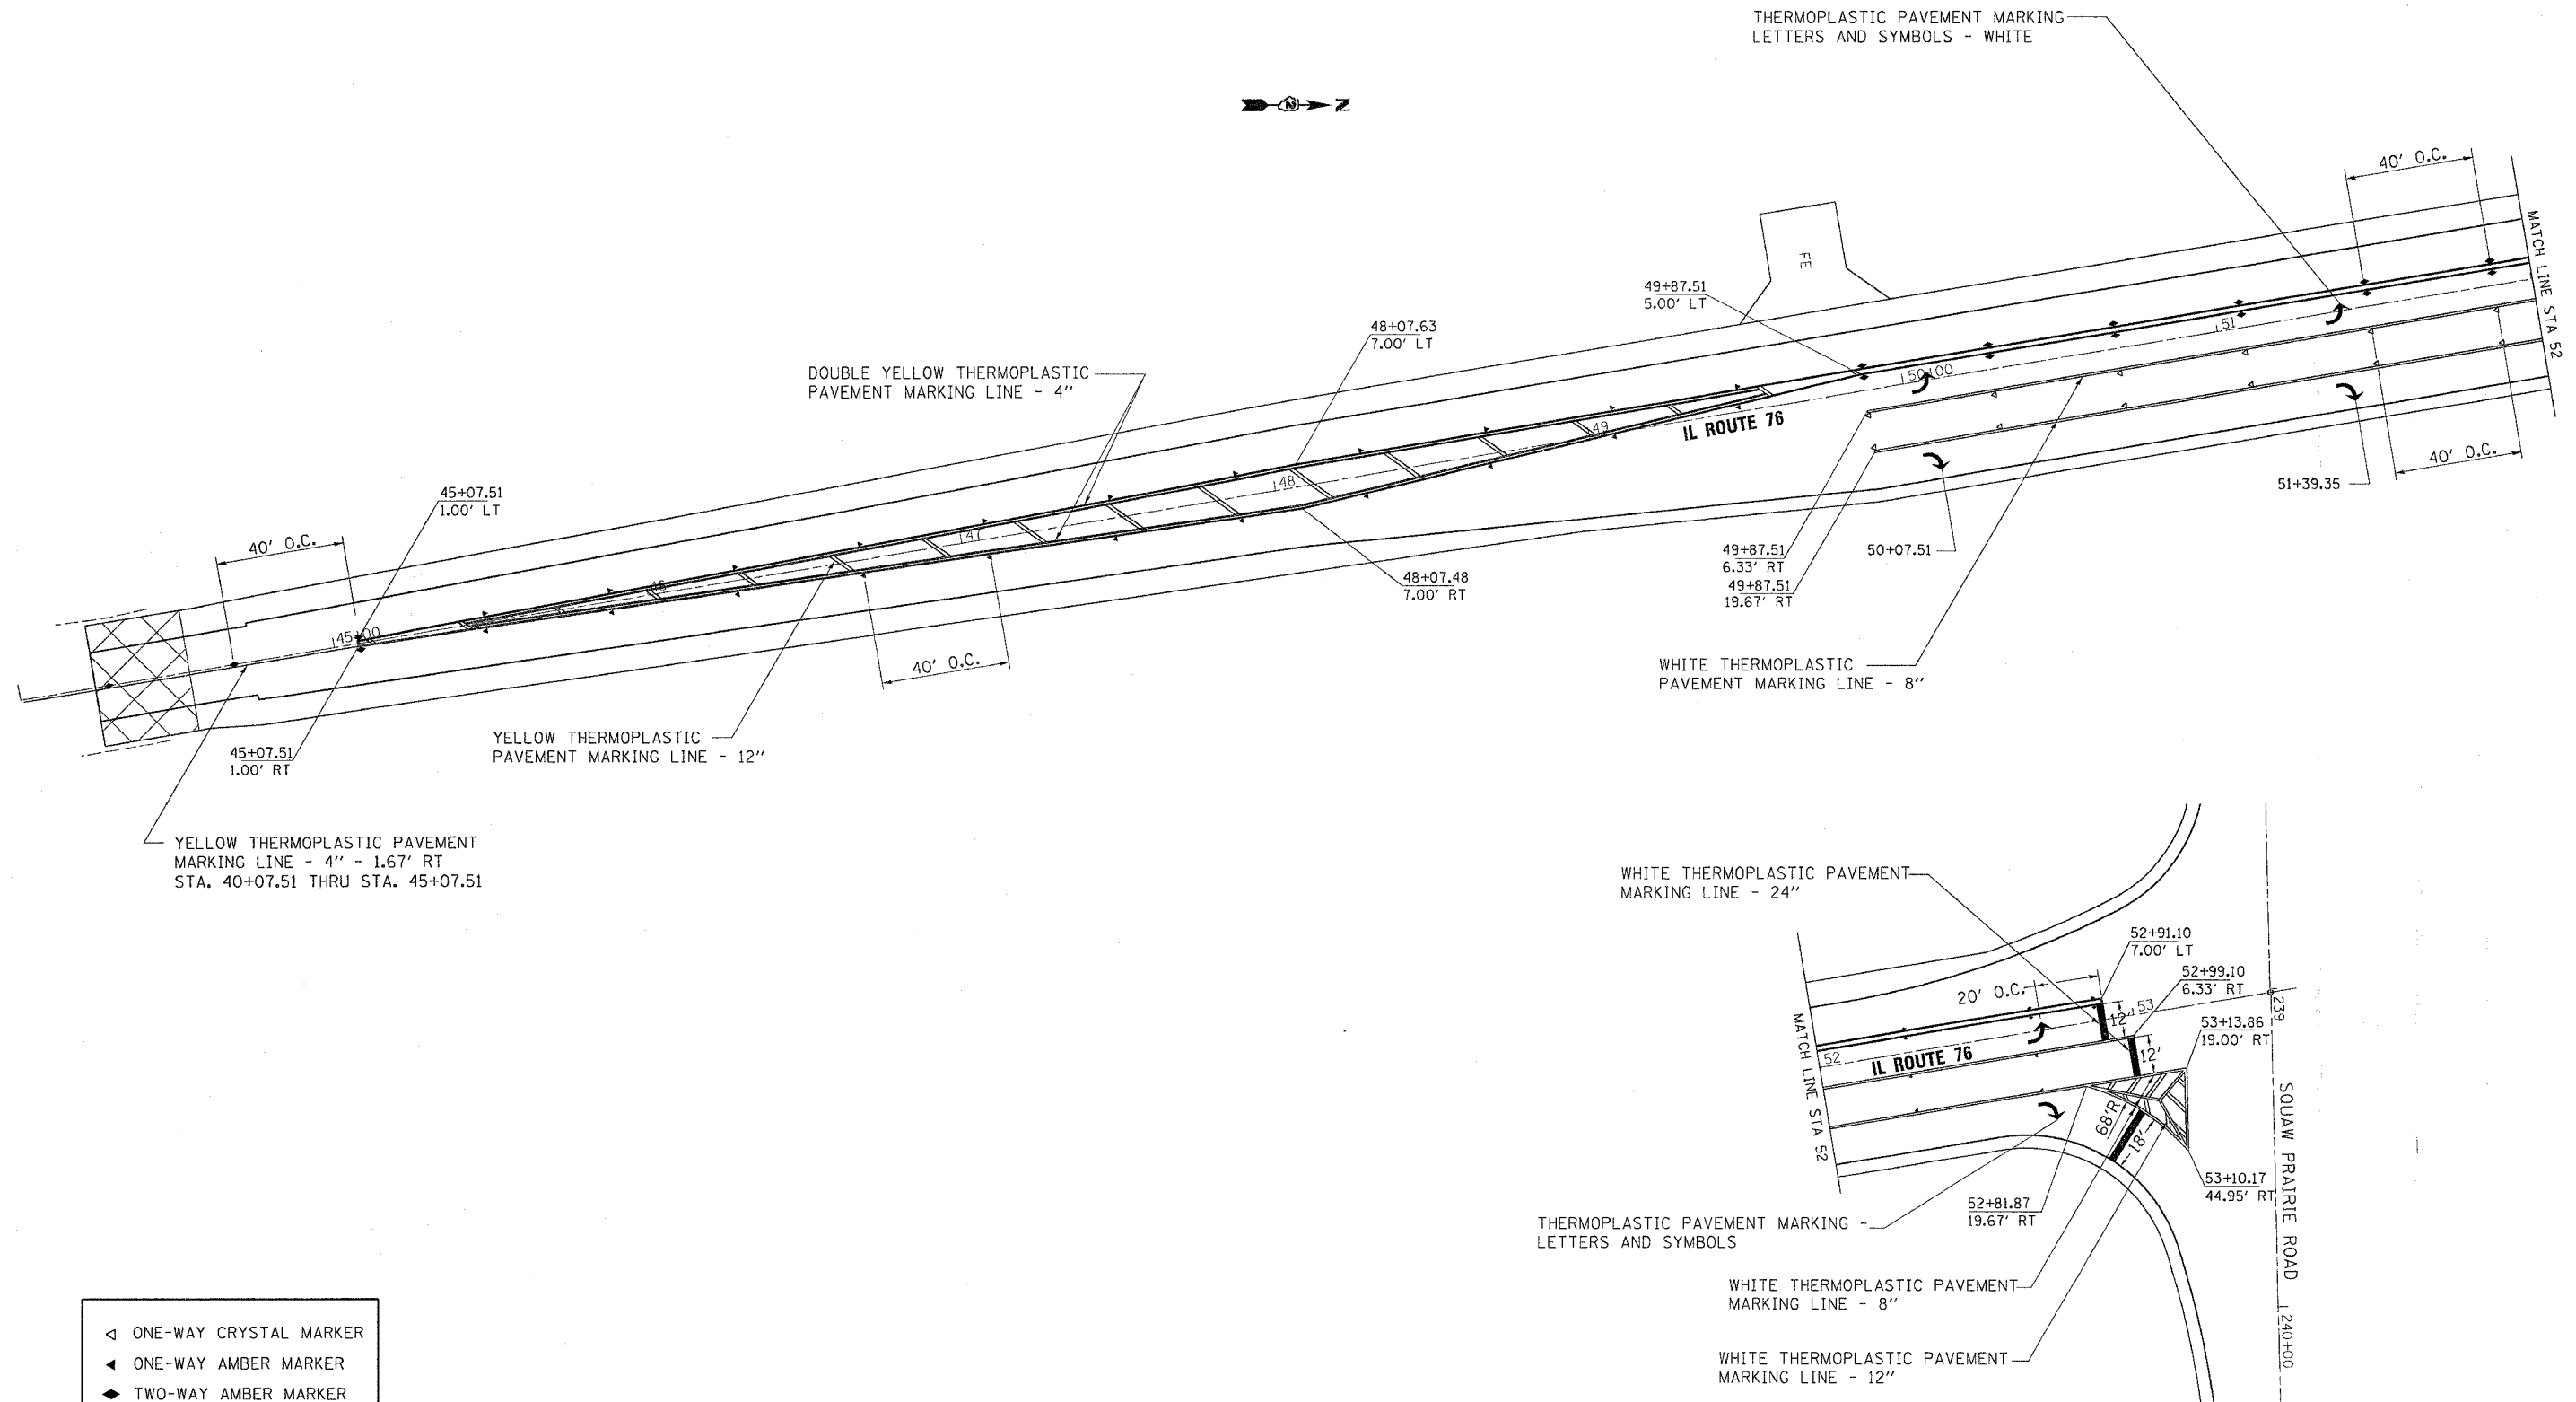

- ◁ ONE-WAY CRYSTAL MARKER
- ◄ ONE-WAY AMBER MARKER
- ◆ TWO-WAY AMBER MARKER

PLOT DATE = Fri Dec 08 13:26:08 2006  
 FILE NAME = c:\projects\220606\06\106106.pcdgn  
 PLOT NO = 7 IN.  
 REFERENCE = REF#