


CONTRACT NO. 64881				
F.A.P. RTE.	SECTION	COUNTY	TOTAL SHEETS	SHEET NO.
754	101M&TS	BOONE	95	79
STA. 230+39.4710		TO STA. 230+50.0000		
FED. ROAD DIST. NO.	ILLINOIS	FED. AID PROJECT		

FINAL SURVEY	DATE
NO.	
BY	
DATE	
REVISIONS	
PLOTTED	
TEMPLATE	
AREAS CHECKED	

ORIGINAL SURVEY	DATE
NO.	
BY	
DATE	
REVISIONS	
PLOTTED	
TEMPLATE	
AREAS CHECKED	

PLOT DATE = Fri Dec 08 11:01:18 2006  
 FILE NAME = c:\p\proj\64881\101m&ts\64881m&ts.dgn  
 PLOT SCALE = 1/8"=1'-0"  
 USER NAME = polzinej

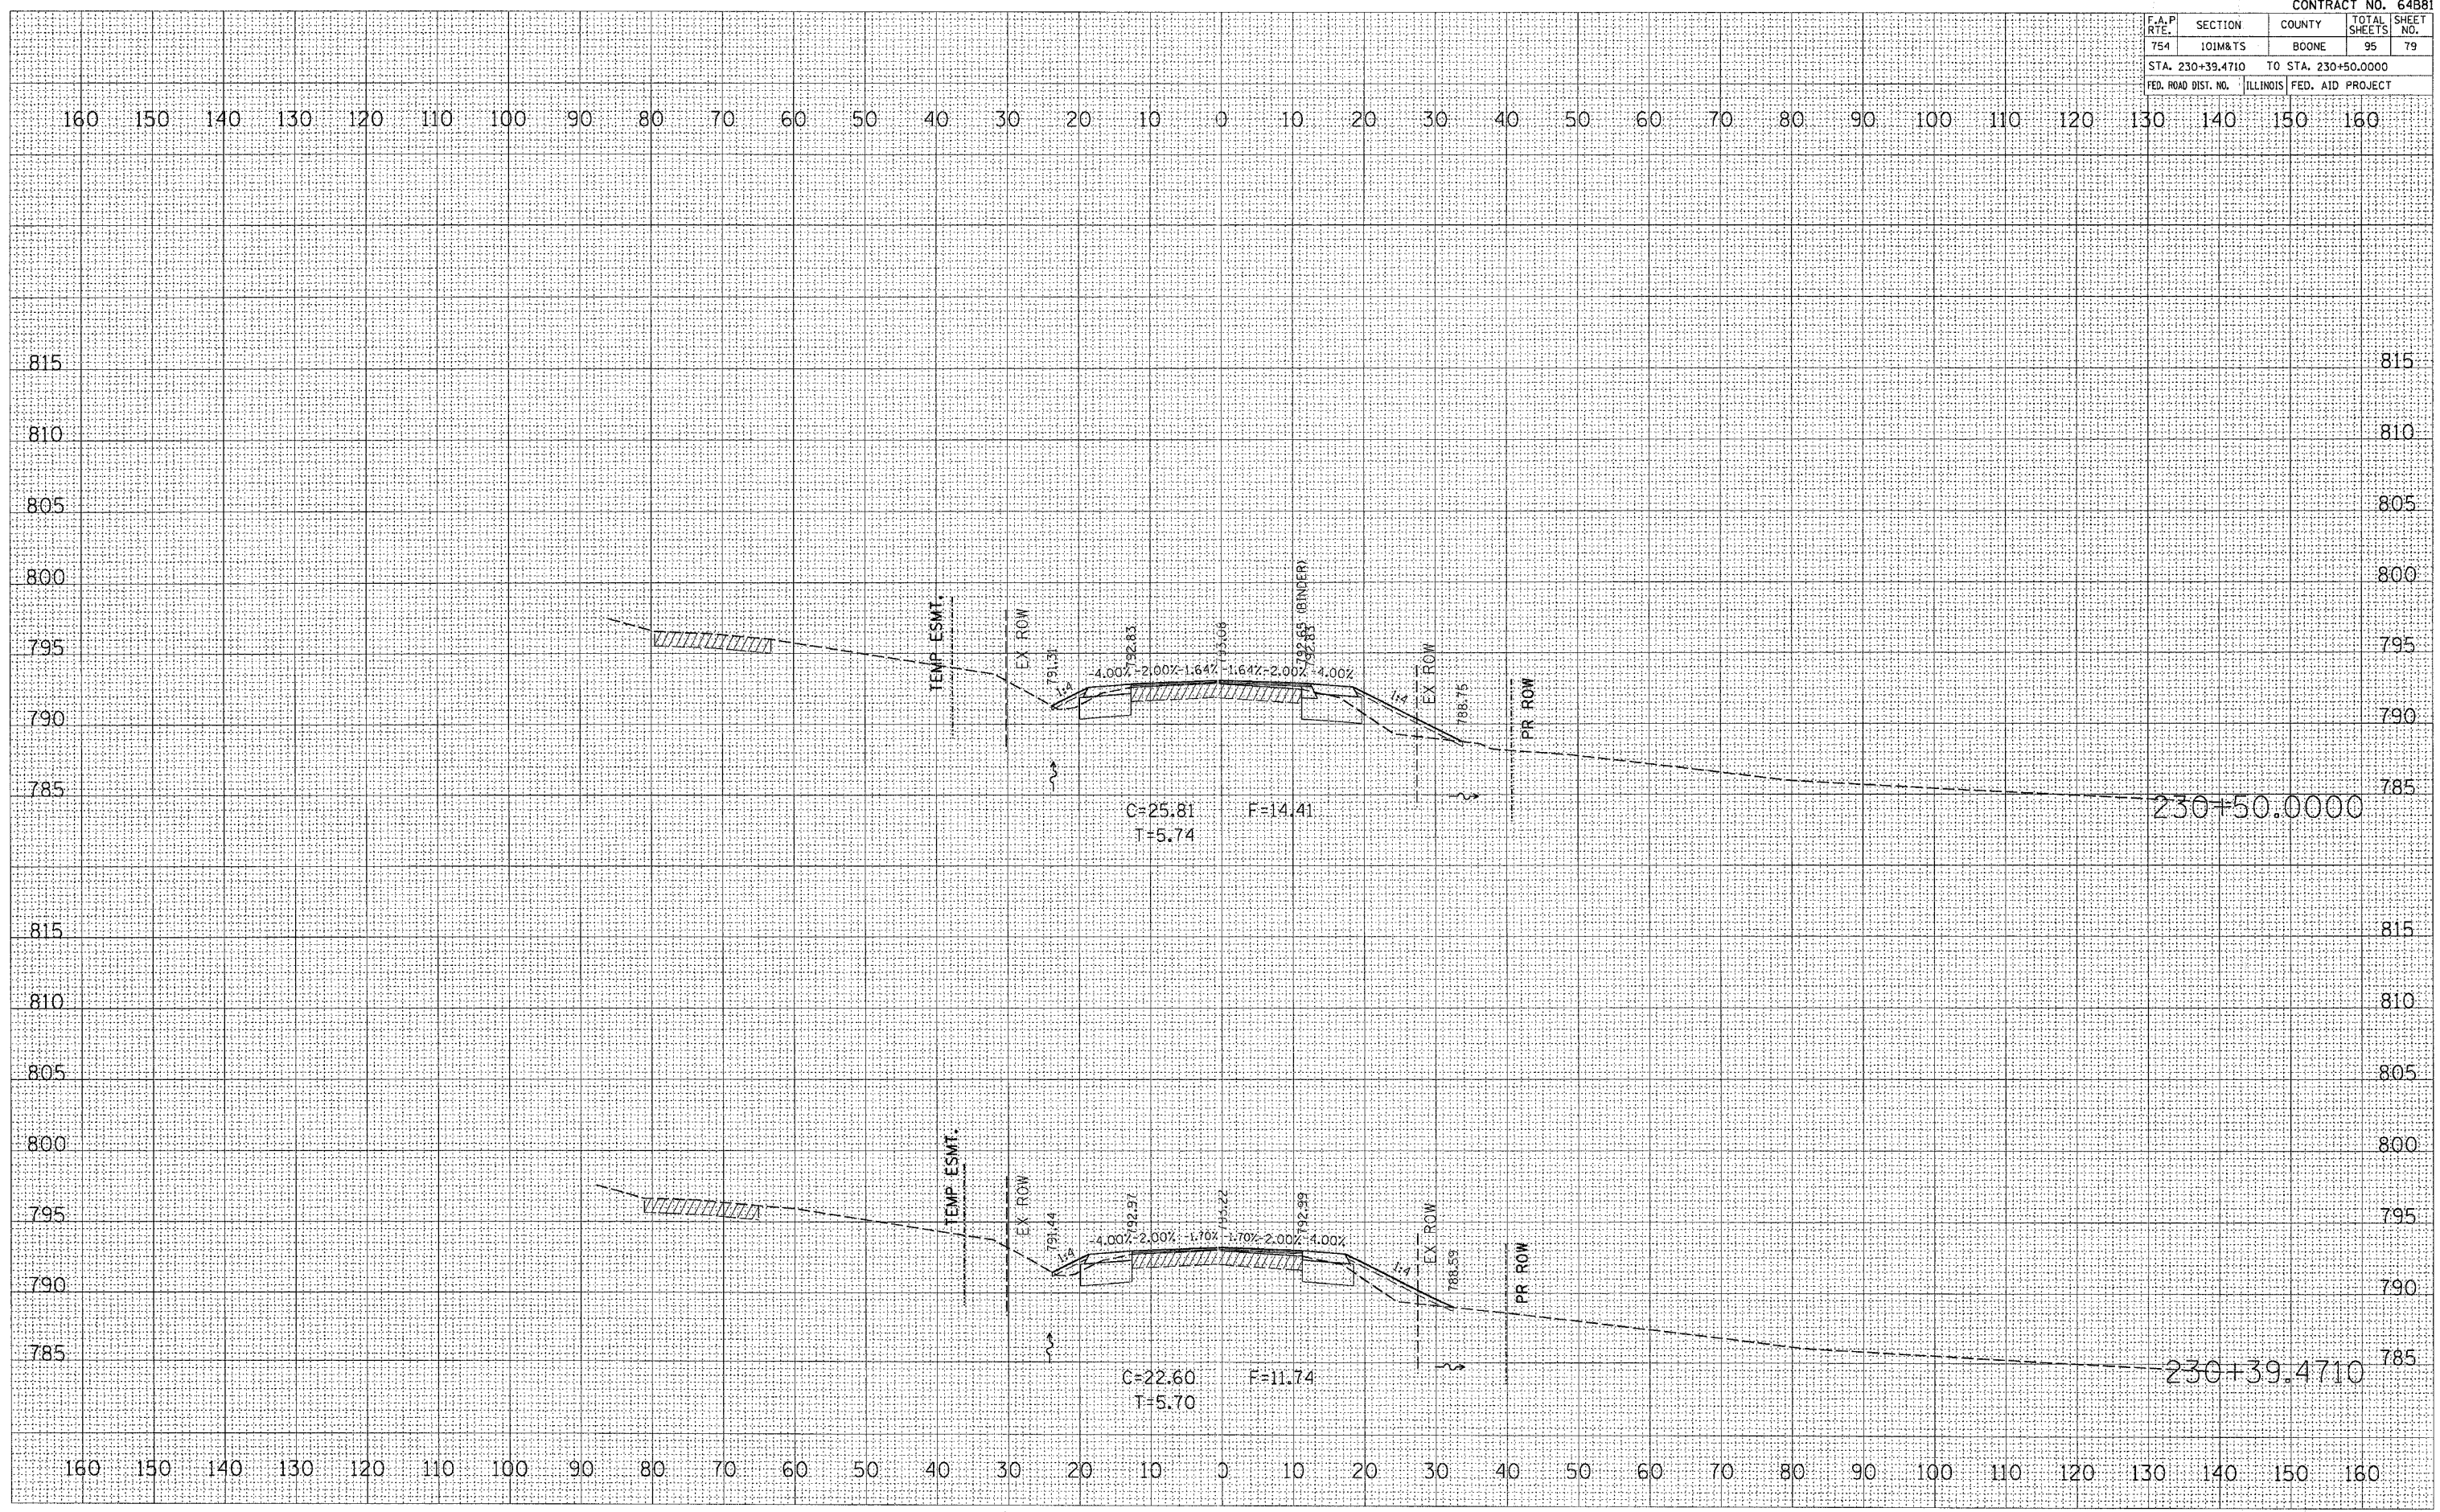

**SQUAW PRAIRIE ROAD - WEST**