


CONTRACT NO. 64881			
F.A.P. RTE.	SECTION	COUNTY	TOTAL SHEET NO.
754	101M&TS	BOONE	95 82
STA. 232+65.0000		TO STA. 233+50.0000	
FED. ROAD DIST. NO.		ILLINOIS FED. AID PROJECT	

BY	DATE

BY	DATE

PLOT DATE = Fri Dec 08 11:41:10 2006  
 PLOT SCALE = 1/8" = 100'  
 USER NAME = polimej

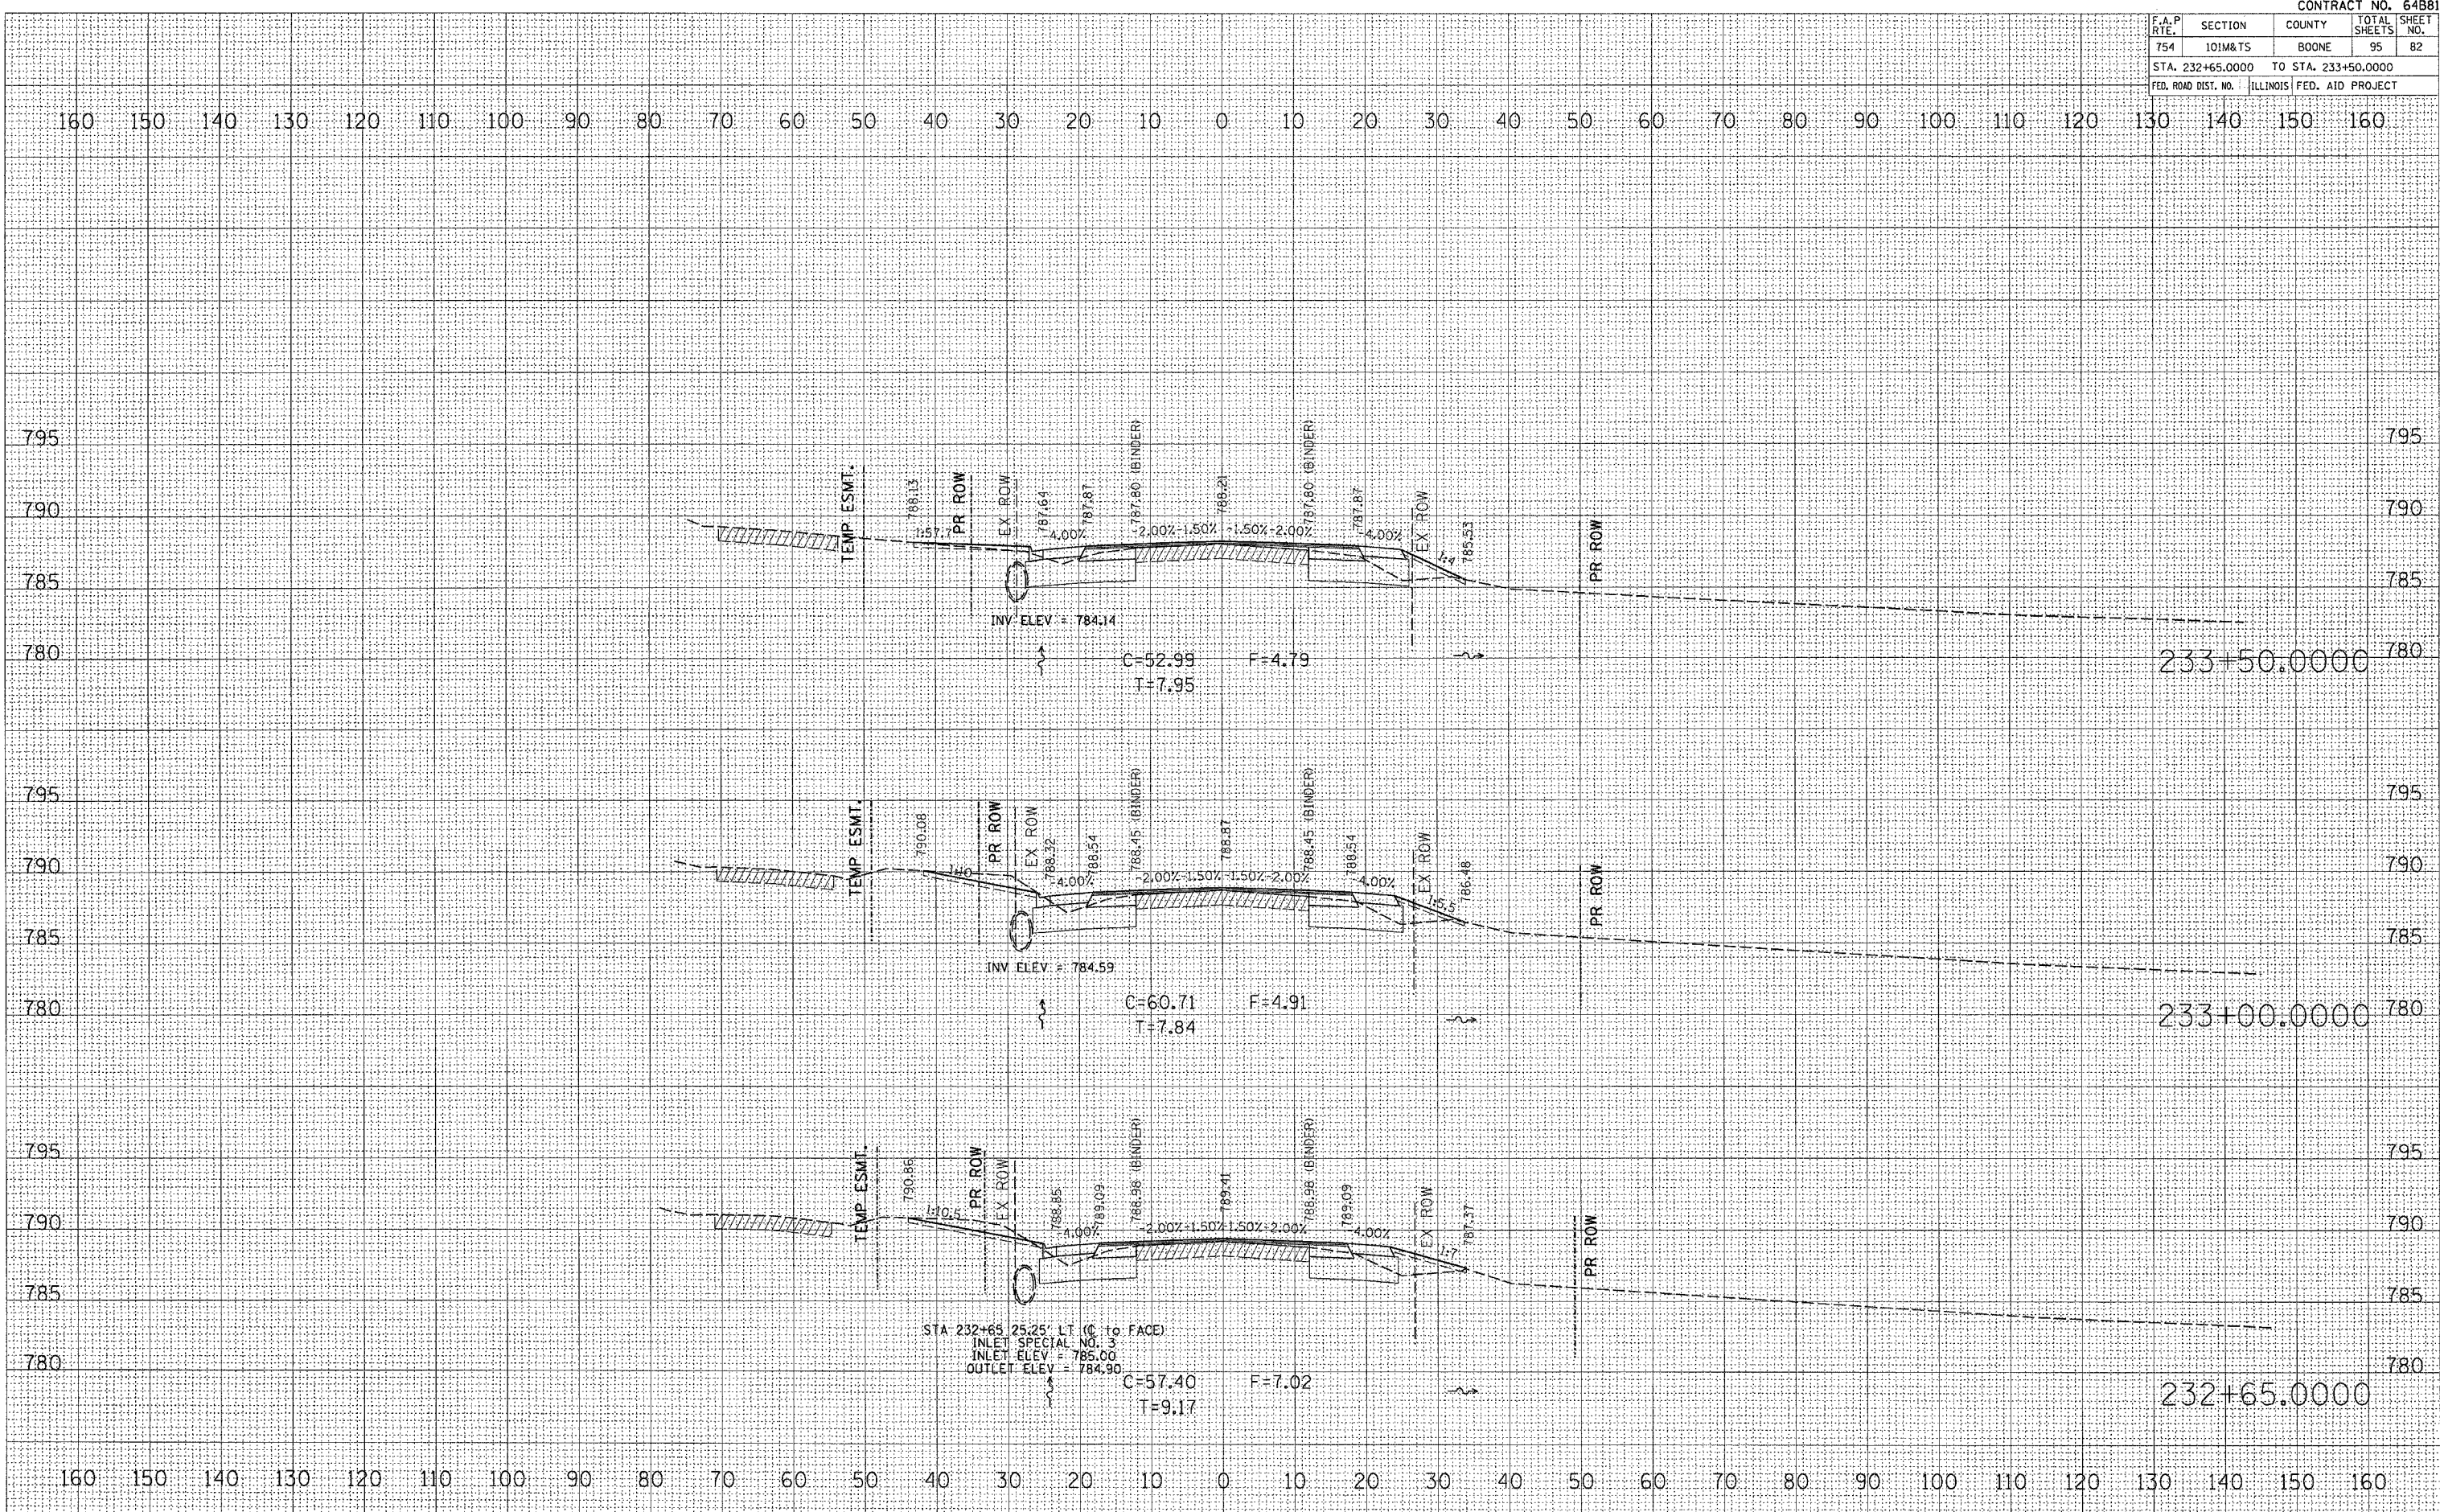

233+50.0000

233+00.0000

232+65.0000

SQUAW PRAIRIE ROAD - WEST